

**2233-2235
HURONTARIO ST**
MISSISSAUGA, ON

Project Number
26-107

Client
2233 & 2235 Hurontario LTD.

Consultant

ARCHITECT
BOP QUADRANGLE
8 SPADINA AVENUE, SUITE 2100
TORONTO, ON M5V 0S8
TEL: 416-598-1240

CIVIL ENGINEER
URBANTECH
2030 BRISTOL CIRCLE, SUITE 105
OAKVILLE, ON L6H 0H2
TEL: 905-829-8818


Revisions

1	ISSUED FOR ZBA	2026-04-13	KA
#	ISSUED FOR XXX	YYYY-MM-DD	BY

Stamp



Key map

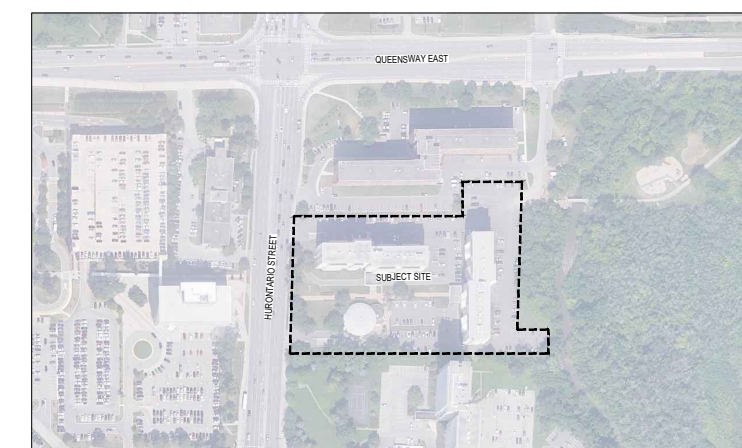


Scale
AS SHOWN

Phase
ZBA North


Drawing Name
LANDSCAPE SECTIONS

Sheet Number
NOT FOR CONSTRUCTION


LD.100

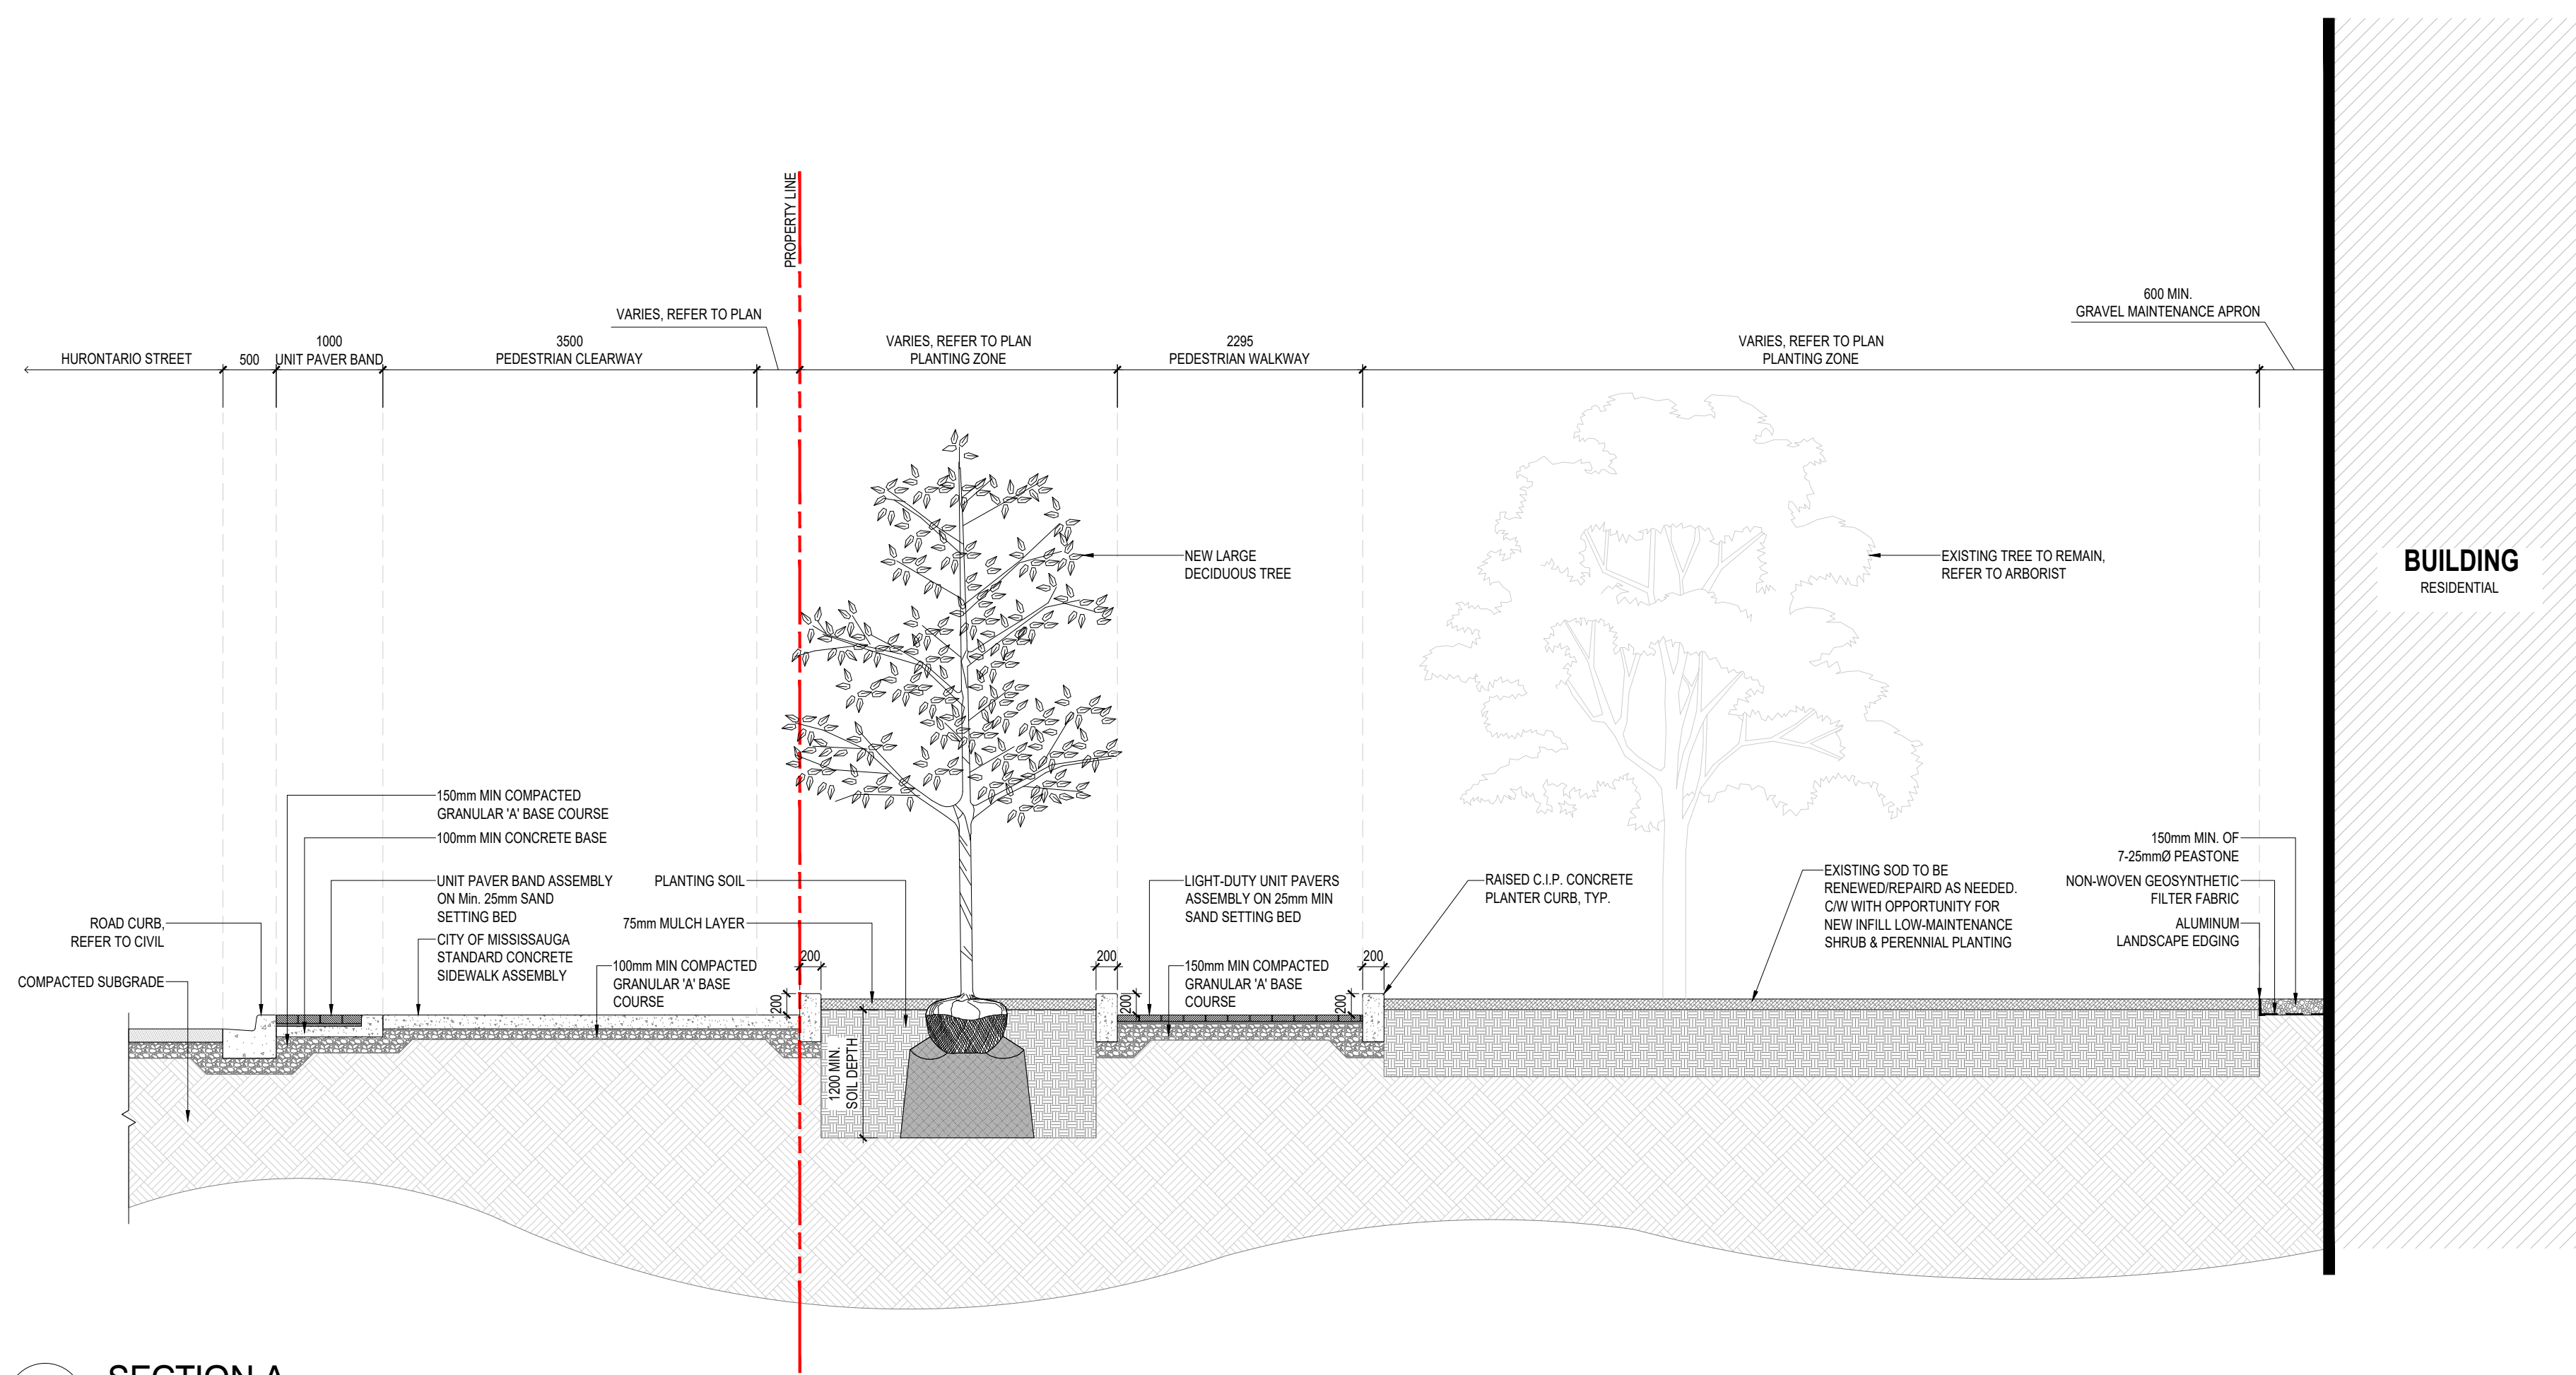

1 SECTION A
1:50

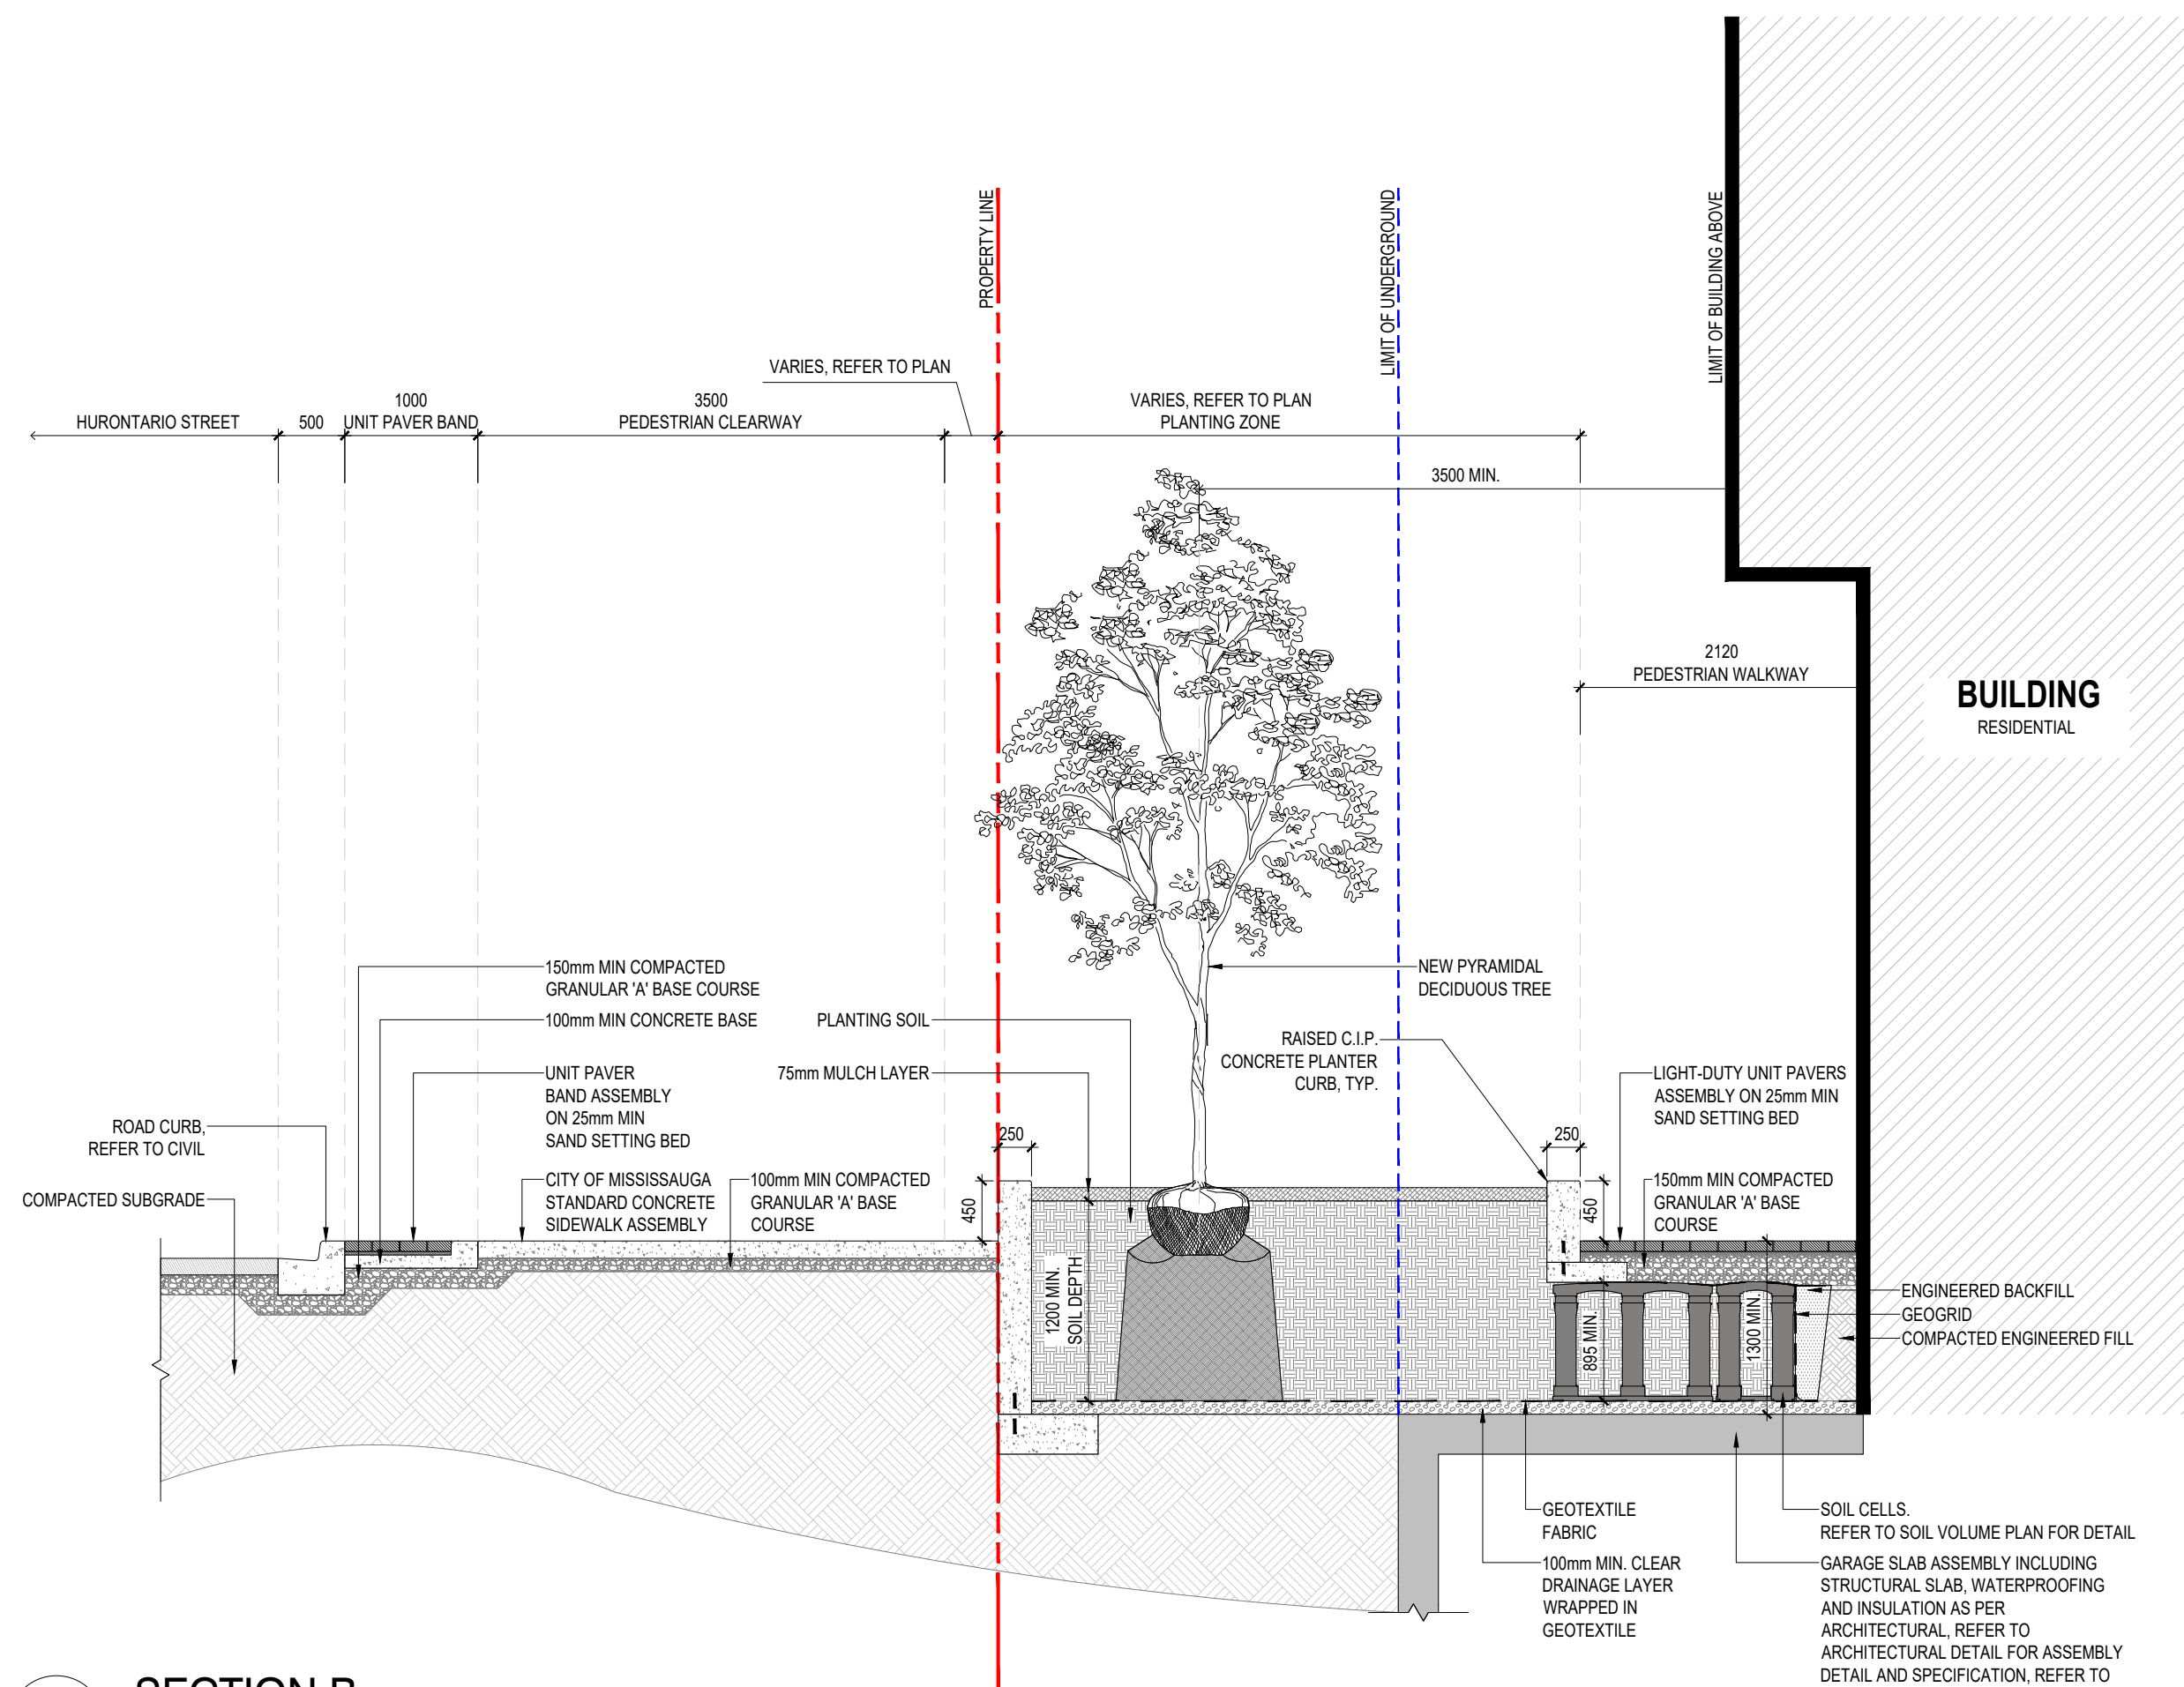

2 SECTION B
1:50

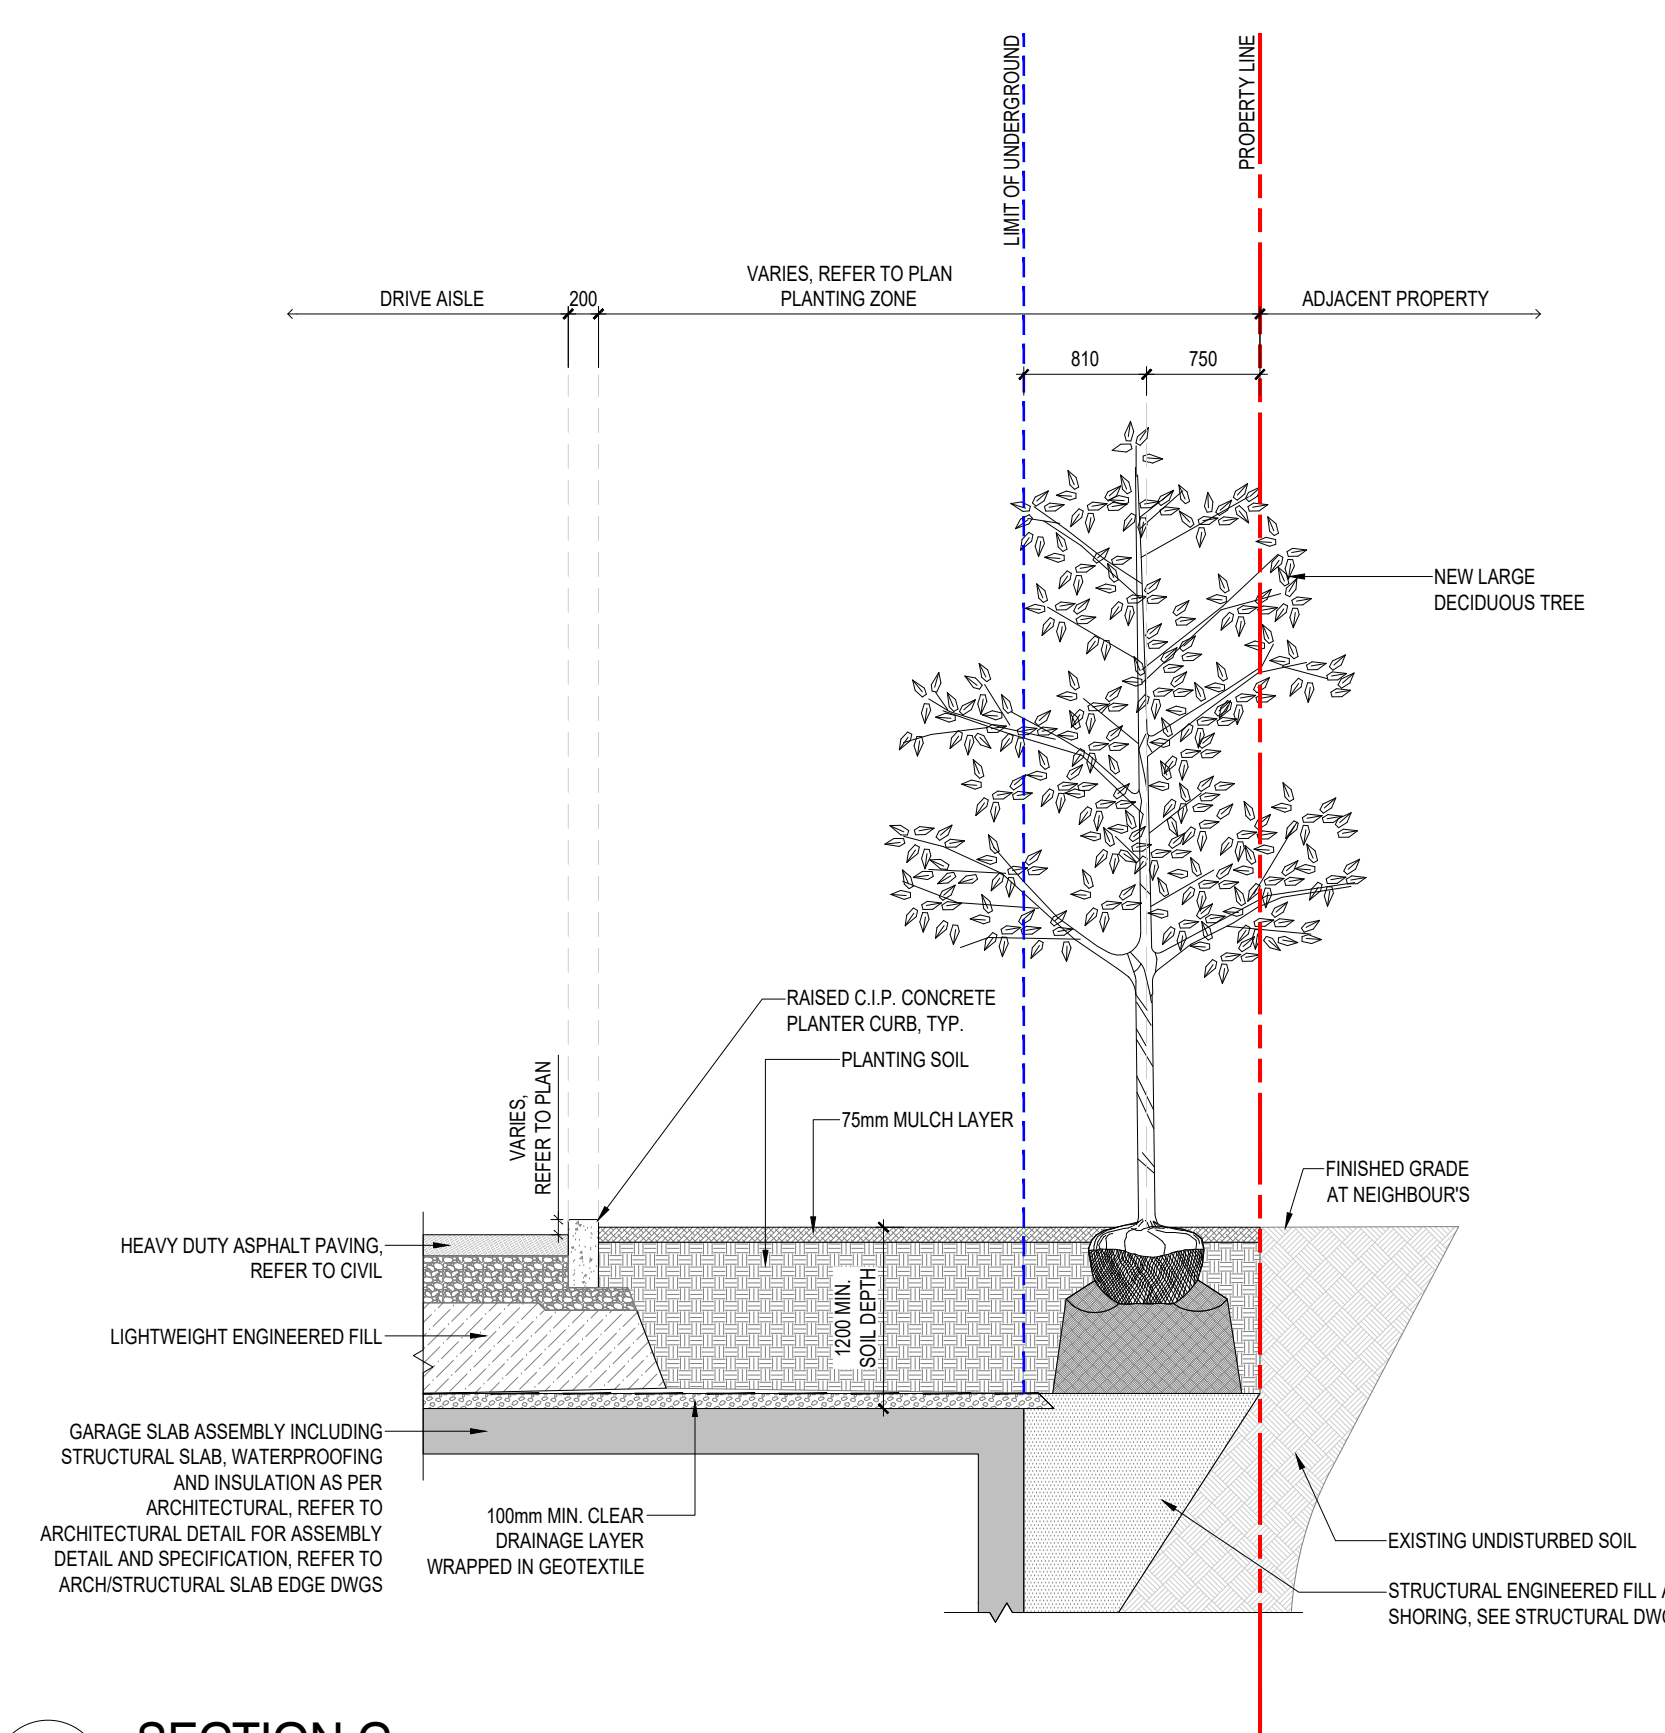

3 SECTION C
1:50