




1 Section 1
1 : 300

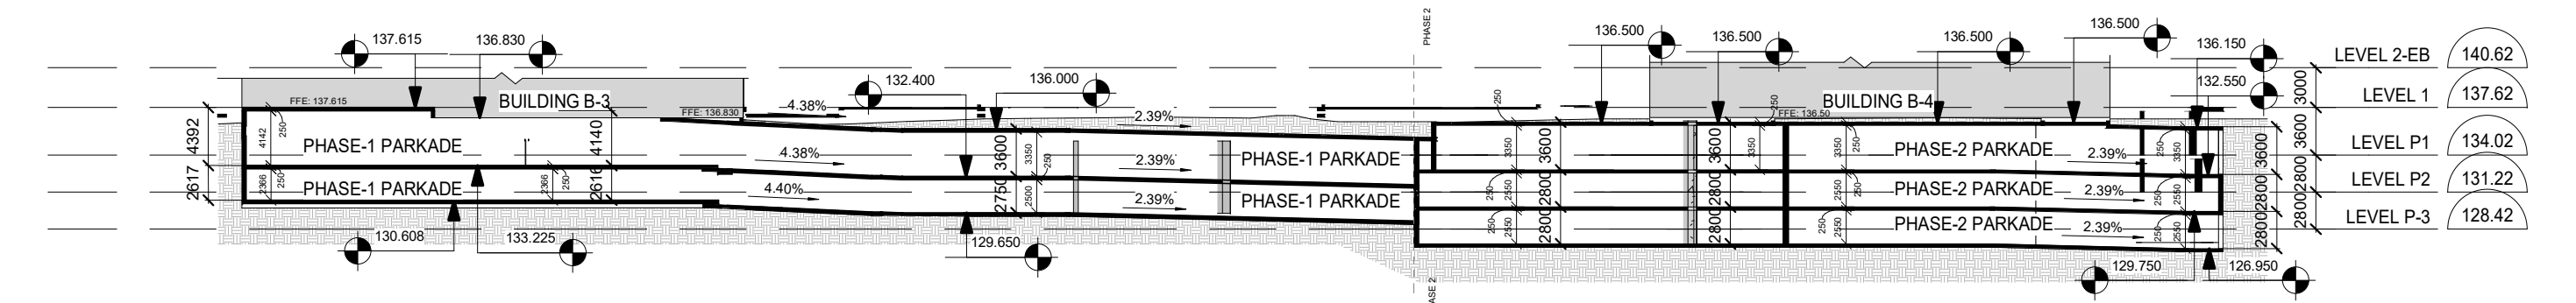


2 Section 2
1 : 500

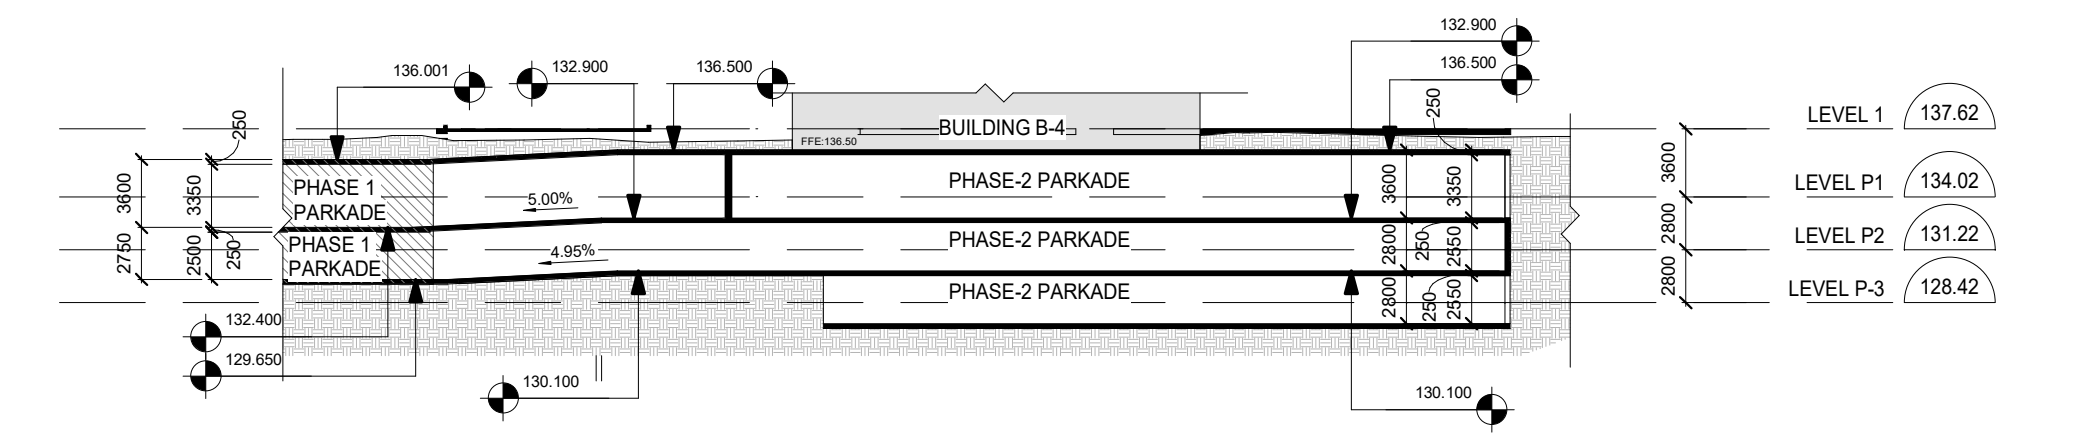

3 Section 3
1 : 400

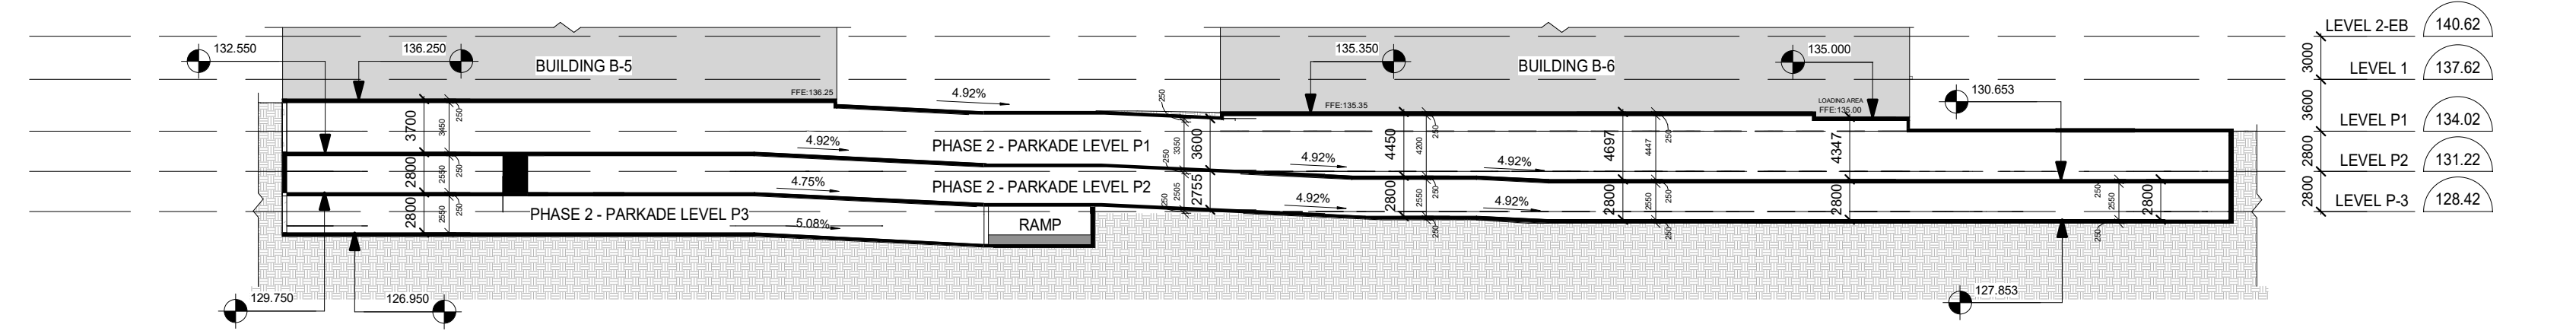

4 Section 4
1 : 400

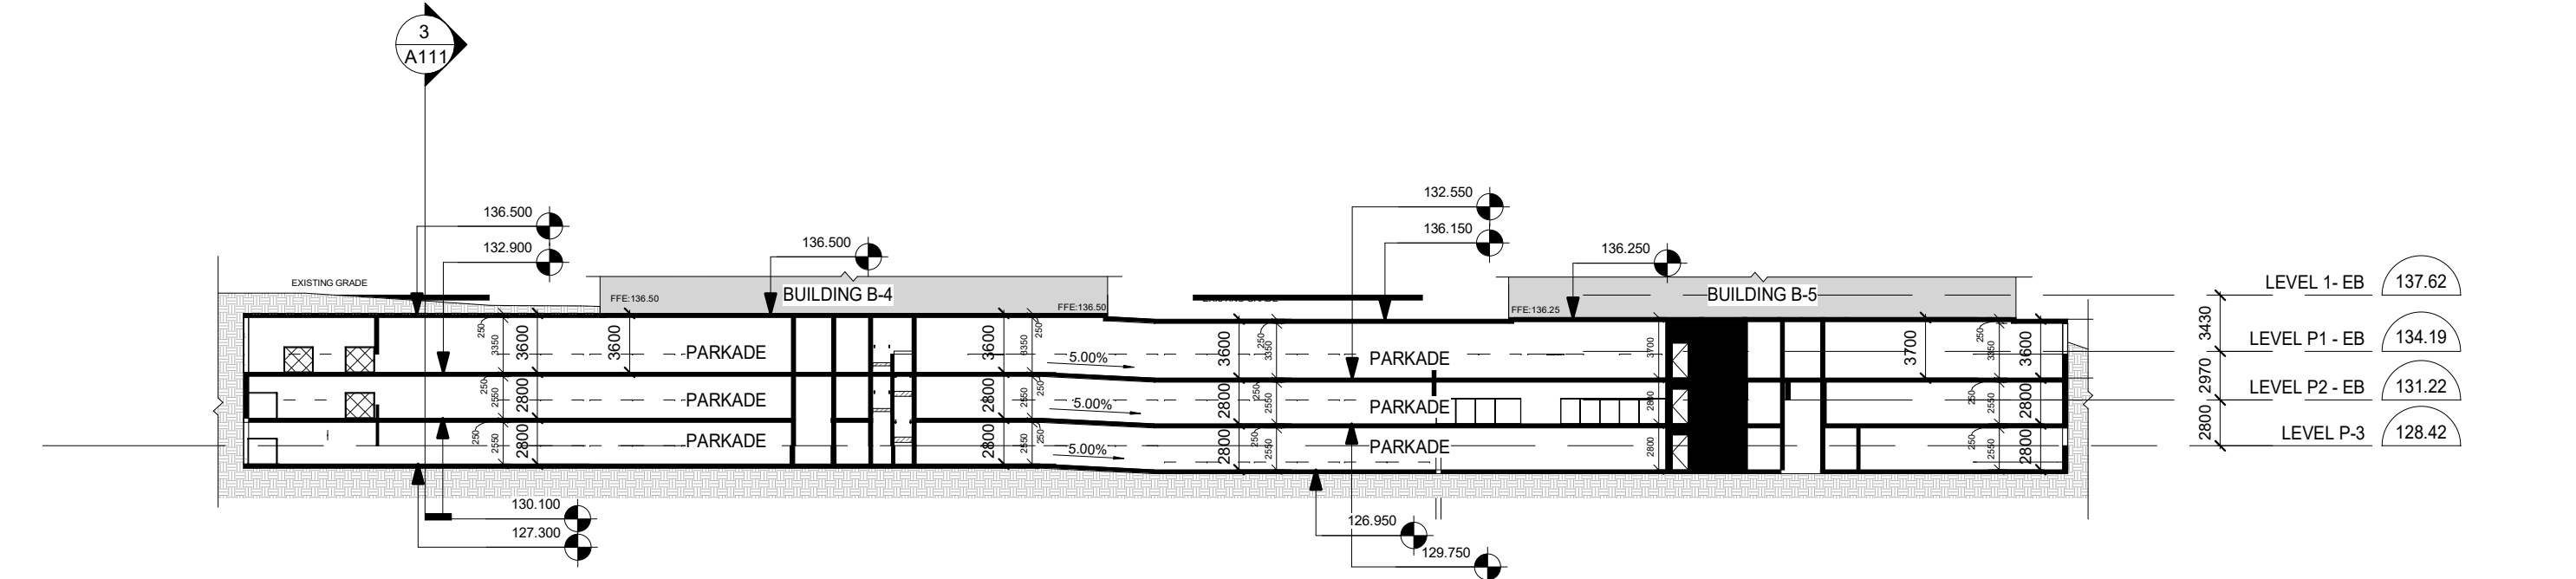

5 Section 5
1 : 400

C:\Users\jeung\Documents\425030_Lorne\1 - Missi Op 2 RV12024_Host_jeung\7\BDE.rvt 2025-12-19 10:52:05 AM

APPLICATION NUMBER:

APPLICATION NUMBER:

NOTES:
 DRAWINGS ARE NOT TO BE SCALED.
 THIS DRAWING IS AN INSTRUMENT OF SERVICE, IS PROVIDED BY AND IS THE PROPERTY OF 4 ARCHITECTURE INC.
 THE CONTRACTOR MUST VERIFY AND ACCEPT RESPONSIBILITY FOR ALL DIMENSIONS AND CONDITIONS ON SITE, AND MUST NOTIFY 4 ARCHITECTURE INC. OF ANY VARIATION FROM THE SUPPLIED INFORMATION.
 4 ARCHITECTURE INC. IS NOT RESPONSIBLE FOR THE ACCURACY OF SURVEY, STRUCTURAL, MECHANICAL, ELECTRICAL, ETC., ENGINEERING INFORMATION SHOWN ON THIS DRAWING. REFER TO THE PROPER ENGINEERING DRAWINGS BEFORE PROCEEDING WITH THE WORK.
 CONSTRUCTION MUST CONFORM TO ALL APPLICABLE CODES AND REQUIREMENTS OF AUTHORITIES HAVING JURISDICTION.
 ALL ARCHITECTURAL SYMBOLS INDICATED ARE GRAPHIC REPRESENTATIONS ONLY.

REVISIONS	

SUBMITTALS	
10.	
9.	
8.	
7.	
6.	
5.	
4.	
3.	
2.	
1.	

CLIENT: FOREST PARK CIRCLE

NORTH

STAMP

4 ARCHITECTURE INC.
 WWW.ARCHITECTURE.CA
 8966 Woodbine Avenue, Suite 900, Markham, ON L3R 0J7
 T: (905) 470 7212 // email: mail@4architecture.ca

FOREST PARK CIRCLE - 425030
 4100 PONYTRAIL DRIVE AND 1850 RATHBURN RD EAST, MISSISSAUGA

UNDERGROUND PARKING SECTIONS

2025.12.19
 As indicated SVIDS EM

A111

All drawings specifications related documents and design are the copyright property of 4 Architecture Inc. (4 Arch). Reproduction of this property in whole or in part is strictly prohibited without 4 Arch's written permission. (4 Arch. assumes no responsibility or liability for this property unless it bears the original architectural seal and original signature.)