



GCA
711.38 m²
7657 ft²

6 LEVEL 20 - B6_GBA
1 : 250

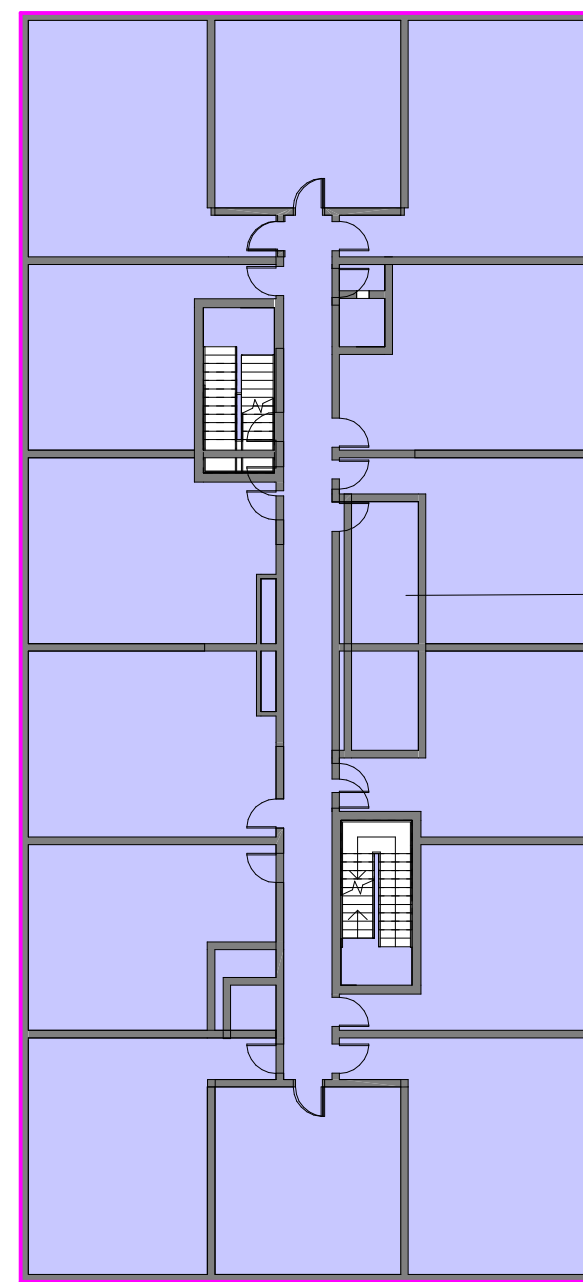


GCA
798.00 m²
8590 ft²

4 LEVEL 6 - 17 B6_GBA
1 : 250

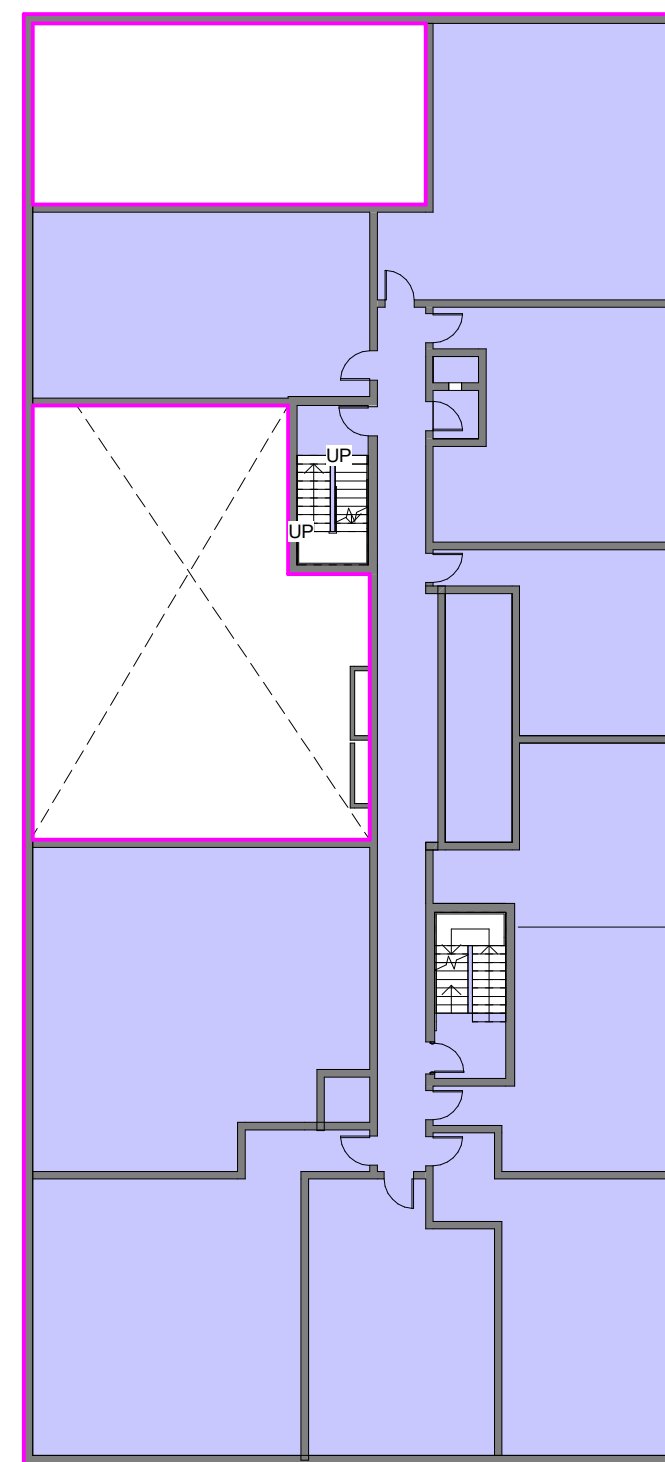


GCA
832.78 m²
8964 ft²

2 LEVEL 2 - B6_GBA
1 : 250

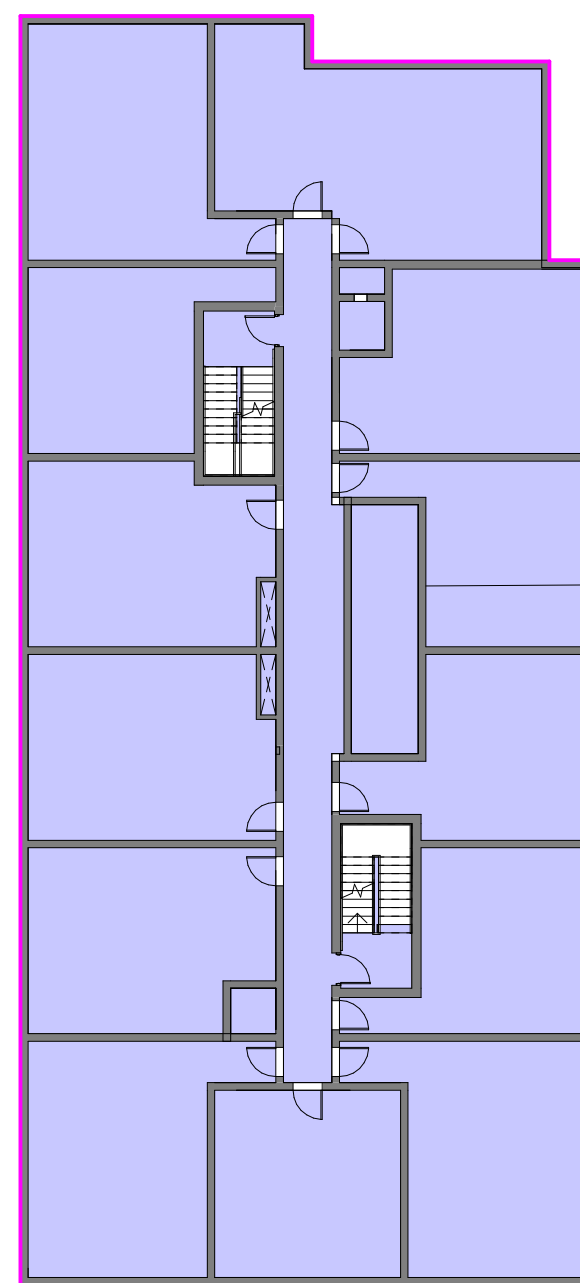


GCA
774.11 m²
8332 ft²

5 LEVEL 18-19 - B6_GBA
1 : 250

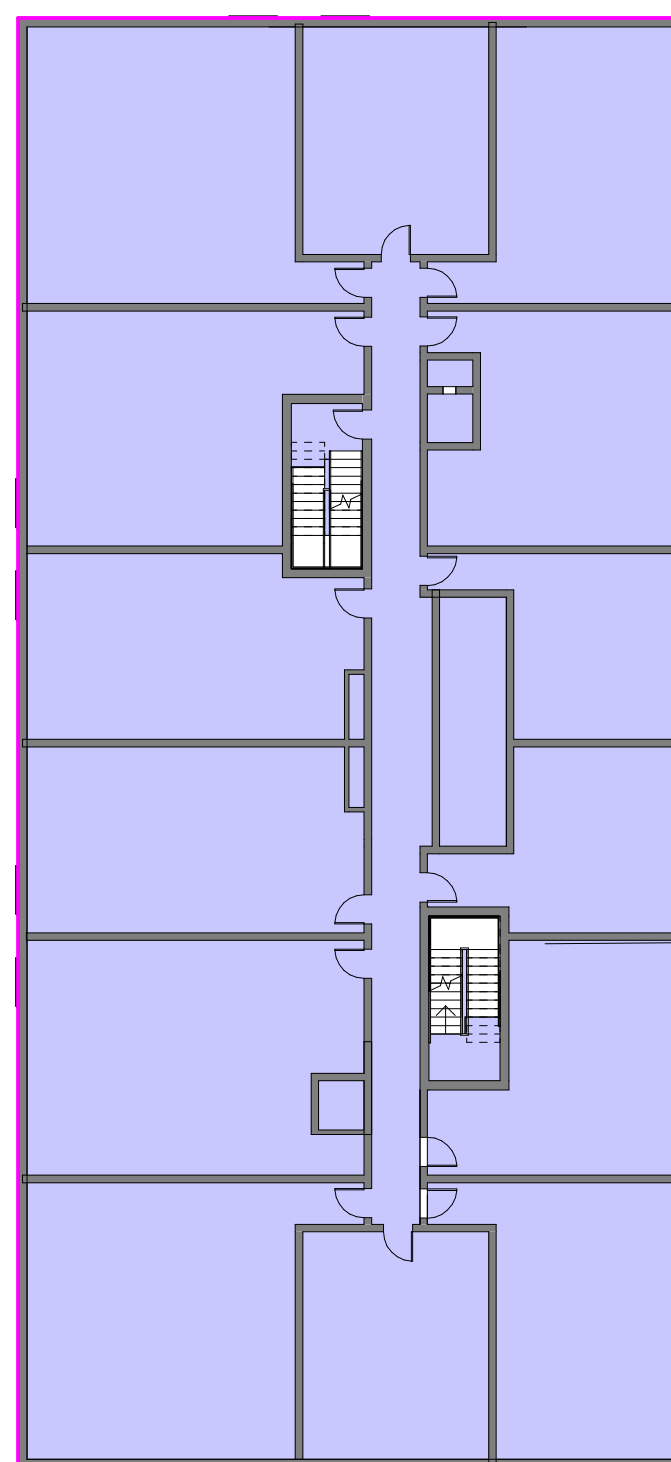

GCA
1056.00 m²
11367 ft²

3 LEVEL 4 - 5 - B6_GBA
1 : 250

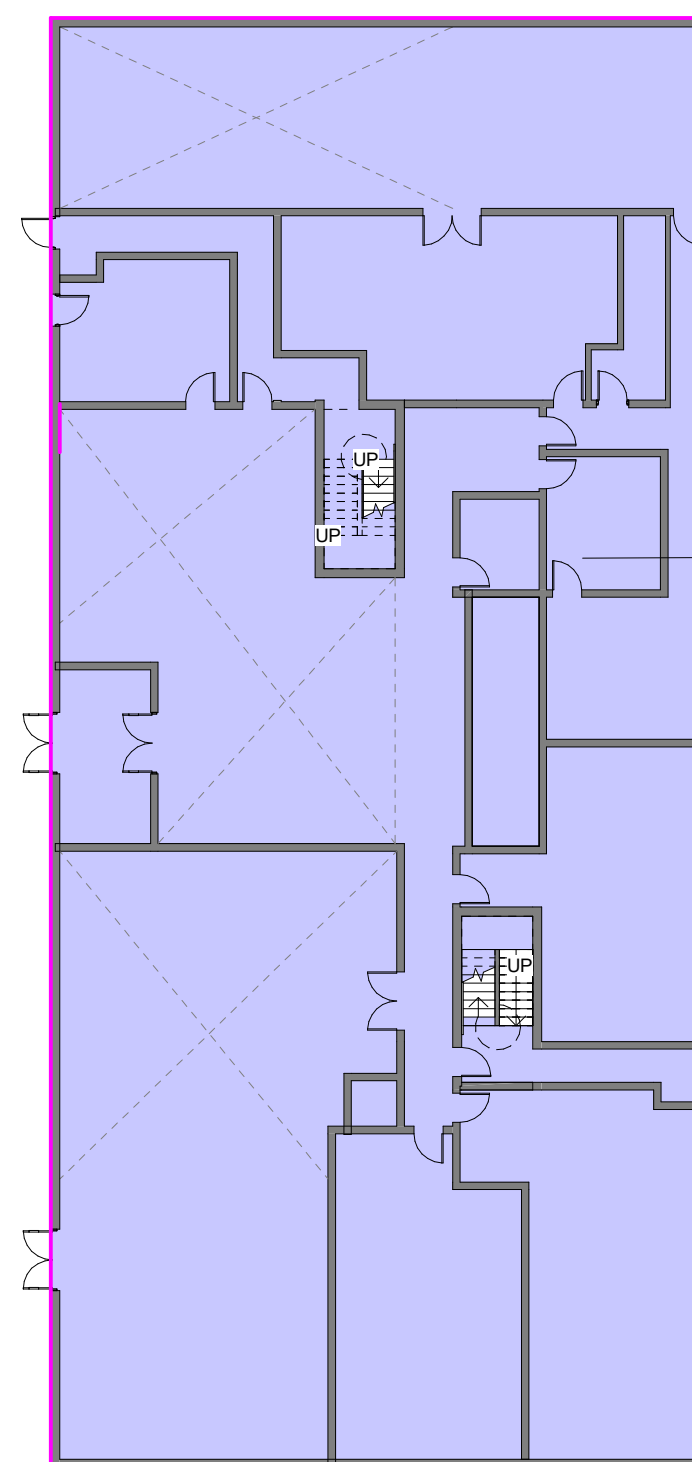

GCA
1055.52 m²
11362 ft²

1 LEVEL 1 - B6_GBA
1 : 250

GROSS CONSTRUCTION AREA	
Level	Area
LEVEL 1	1055.52 m ²
LEVEL 2	832.78 m ²
LEVEL 3	978.00 m ²
LEVEL 4	1056.00 m ²
LEVEL 5	1056.00 m ²
LEVEL 6	798.00 m ²
LEVEL 7	798.00 m ²
LEVEL 8	798.00 m ²
LEVEL 9	798.00 m ²
LEVEL 10	798.00 m ²
LEVEL 11	798.00 m ²
LEVEL 12	798.00 m ²
LEVEL 13	798.00 m ²
LEVEL 14	798.00 m ²
LEVEL 15	798.00 m ²
LEVEL 16	798.00 m ²
LEVEL 17	798.00 m ²
LEVEL 18	774.11 m ²
LEVEL 19	774.11 m ²
LEVEL 20	711.38 m ²
TOTAL GROSS CONSTRUCTION AREA	16813.90 m²

NOTES:
THIS DRAWING IS AN INSTRUMENT OF SERVICE, IS PROVIDED BY AND IS THE PROPERTY OF 4 ARCHITECTURE INC.
THE CONTRACTOR MUST VERIFY AND ACCEPT RESPONSIBILITY FOR ALL DIMENSIONS AND CONDITIONS ON SITE, AND MUST NOTIFY 4 ARCHITECTURE INC. OF ANY VARIATION FROM THE SUPPLIED INFORMATION.
4 ARCHITECTURE INC. IS NOT RESPONSIBLE FOR THE ACCURACY OF SURVEY, STRUCTURAL, MECHANICAL, ELECTRICAL, ETC., ENGINEERING INFORMATION SHOWN ON THIS DRAWING. REFER TO THE PROPER ENGINEERING DRAWINGS BEFORE PROCEEDING WITH THE WORK.
CONSTRUCTION MUST CONFORM TO ALL APPLICABLE CODES AND REQUIREMENTS OF AUTHORITIES HAVING JURISDICTION.
ALL ARCHITECTURAL SYMBOLS INDICATED ARE GRAPHIC REPRESENTATIONS ONLY.

C:\Users\levrade\Documents\425030_Lorne-Missal_B-6_RVT2024_SV\Arade.rvt 2025-12-18 10:31:45 AM

APPLICATION NUMBER:

APPLICATION NUMBER:

DRAWINGS ARE NOT TO BE SCALED.

THIS DRAWING IS AN INSTRUMENT OF SERVICE, IS PROVIDED BY AND IS THE PROPERTY OF 4 ARCHITECTURE INC.

THE CONTRACTOR MUST VERIFY AND ACCEPT RESPONSIBILITY FOR ALL DIMENSIONS AND CONDITIONS ON SITE, AND MUST NOTIFY 4 ARCHITECTURE INC. OF ANY VARIATION FROM THE SUPPLIED INFORMATION.

4 ARCHITECTURE INC. IS NOT RESPONSIBLE FOR THE ACCURACY OF SURVEY, STRUCTURAL, MECHANICAL, ELECTRICAL, ETC., ENGINEERING INFORMATION SHOWN ON THIS DRAWING. REFER TO THE PROPER ENGINEERING DRAWINGS BEFORE PROCEEDING WITH THE WORK.

CONSTRUCTION MUST CONFORM TO ALL APPLICABLE CODES AND REQUIREMENTS OF AUTHORITIES HAVING JURISDICTION.


ALL ARCHITECTURAL SYMBOLS INDICATED ARE GRAPHIC REPRESENTATIONS ONLY.

REVISIONS	

SUBMITTALS	
10.	
9.	
8.	
7.	
6.	
5.	
4.	
3.	
2.	

1.	ISSUED FOR ZBA SUBMISSION	2025.12.19	EM
No.	Description	YYYY.MM.DD	By

CLIENT: FOREST PARK CIRCLE

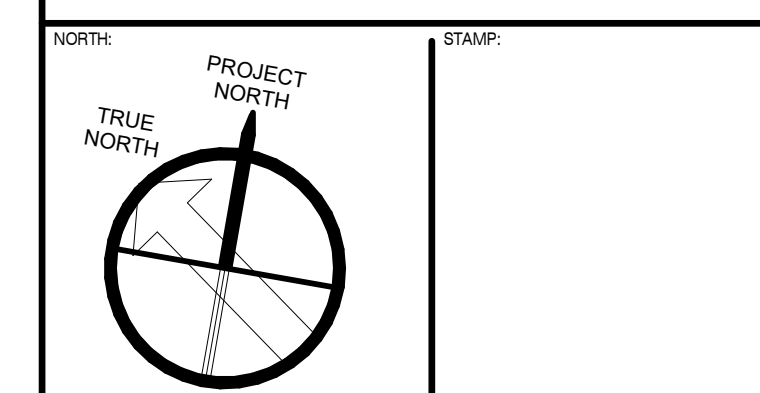

4 ARCHITECTURE INC.
www.4architecture.ca
8966 Woodbine Avenue, Suite 900, Markham, ON L3R 0J7
T: (905) 470 7212 / email: mail@4architecture.ca

FOREST PARK CIRCLE - 425030
4100 PONYTAIL DRIVE AND 1850 RATHBURN ROAD EAST, MISSISSAUGA, ON

GCA AREA SCHEDULE
2025.12.19

Scale	Drawn By	Checked By	
1 : 250	SV/JC	EM	
Revision			

A-B6-301

BUILDING B-6