



ALEXANDRA AVENUE - OVERVIEW

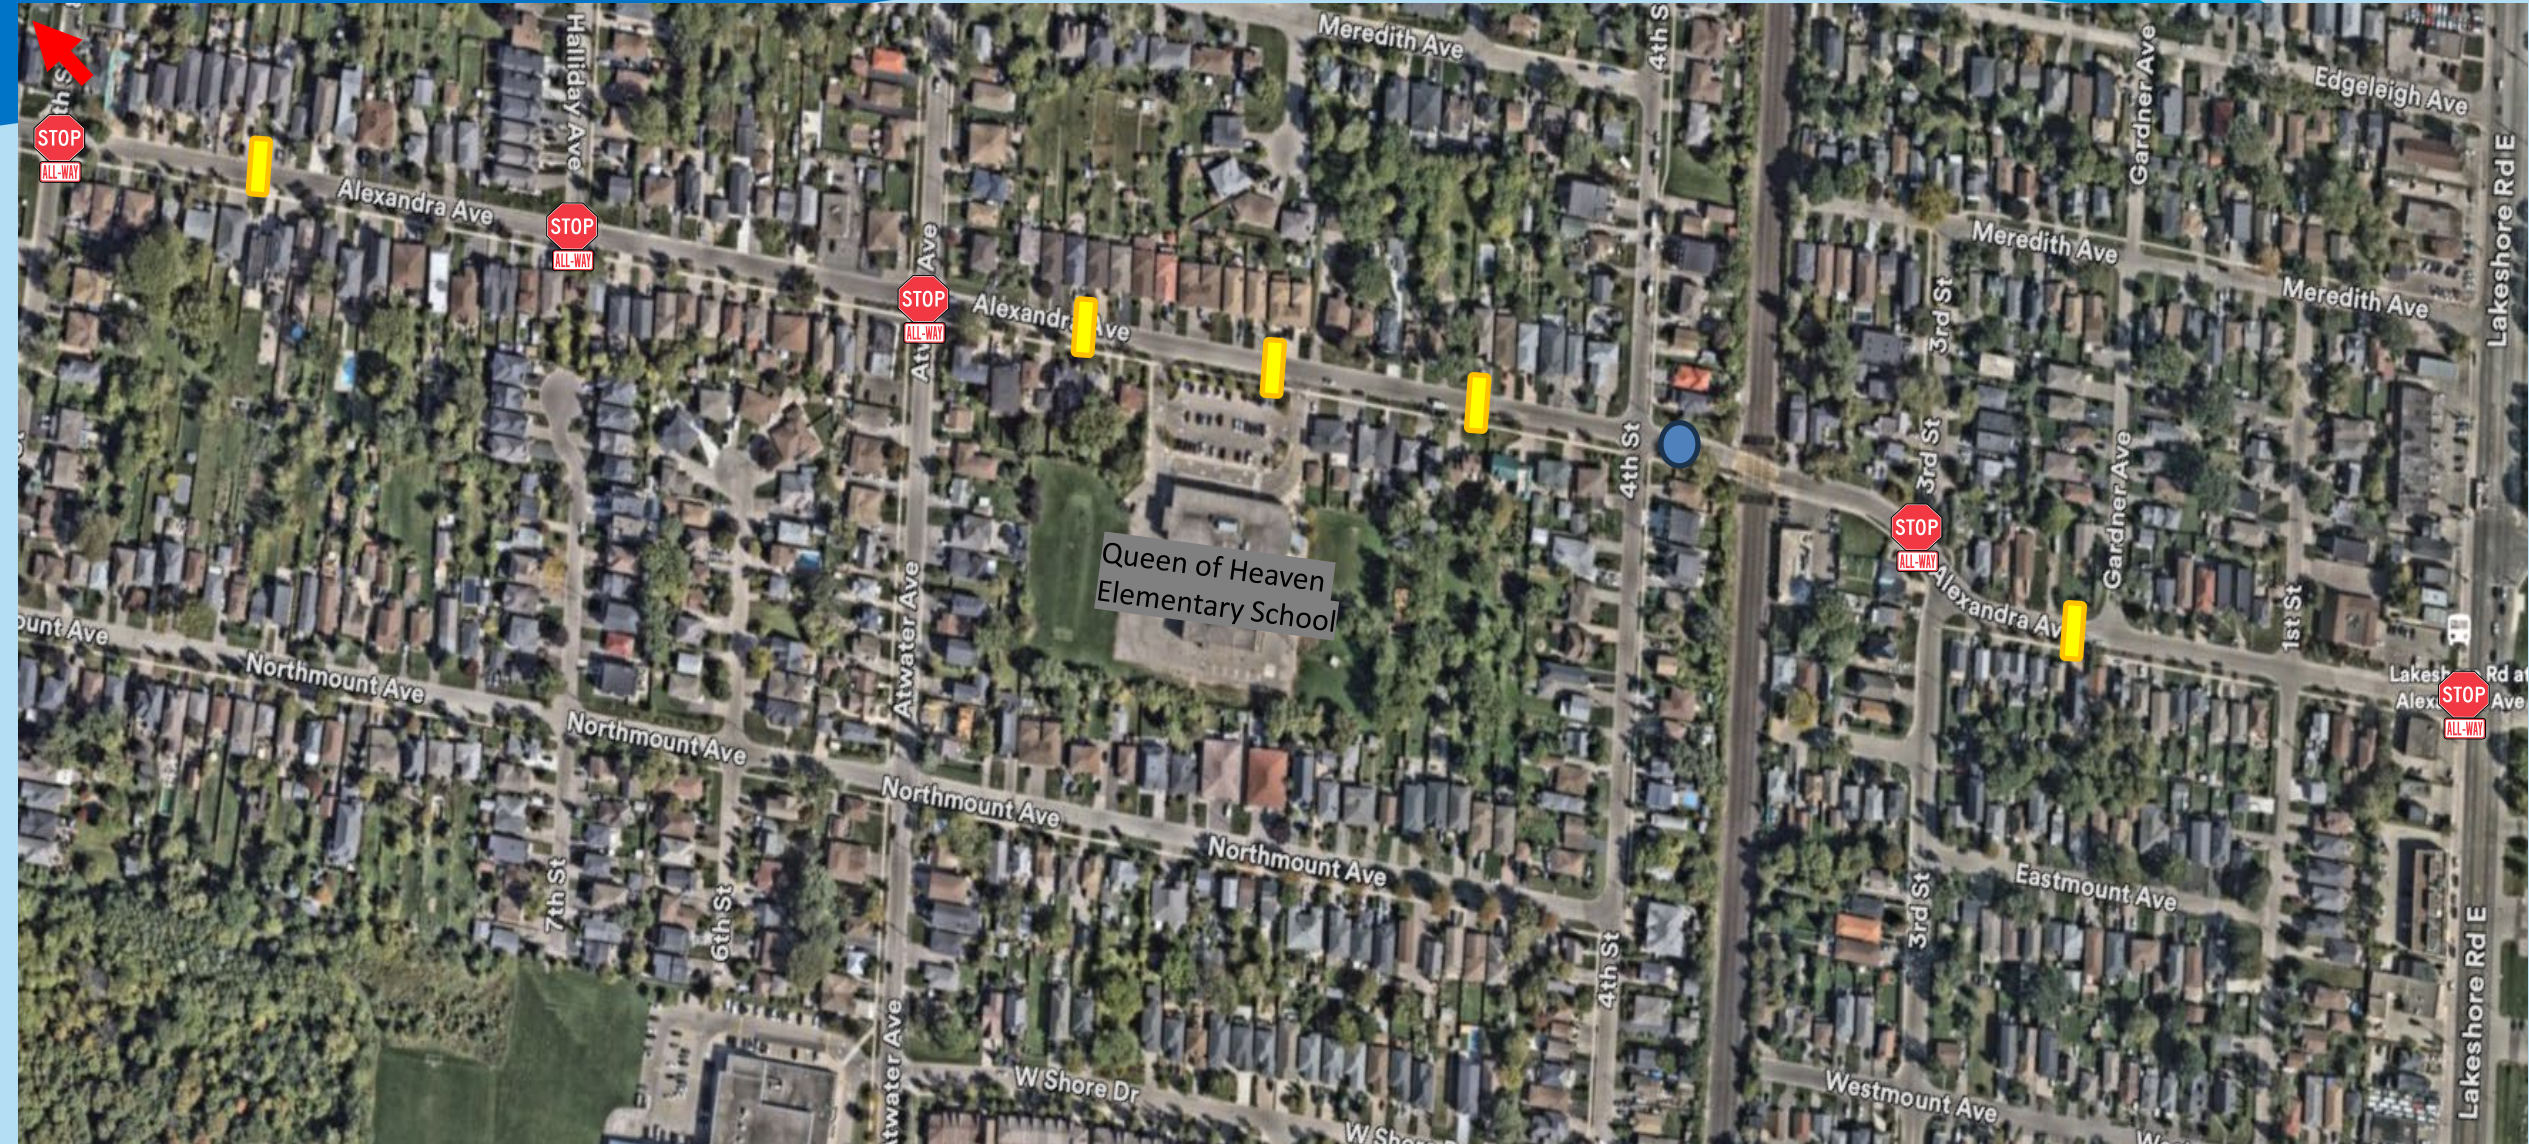

Existing All-Way Stop - 

Proposed Speed Cushions - 

Existing Traffic Signal - 

Proposed Flexible Bollard - 