


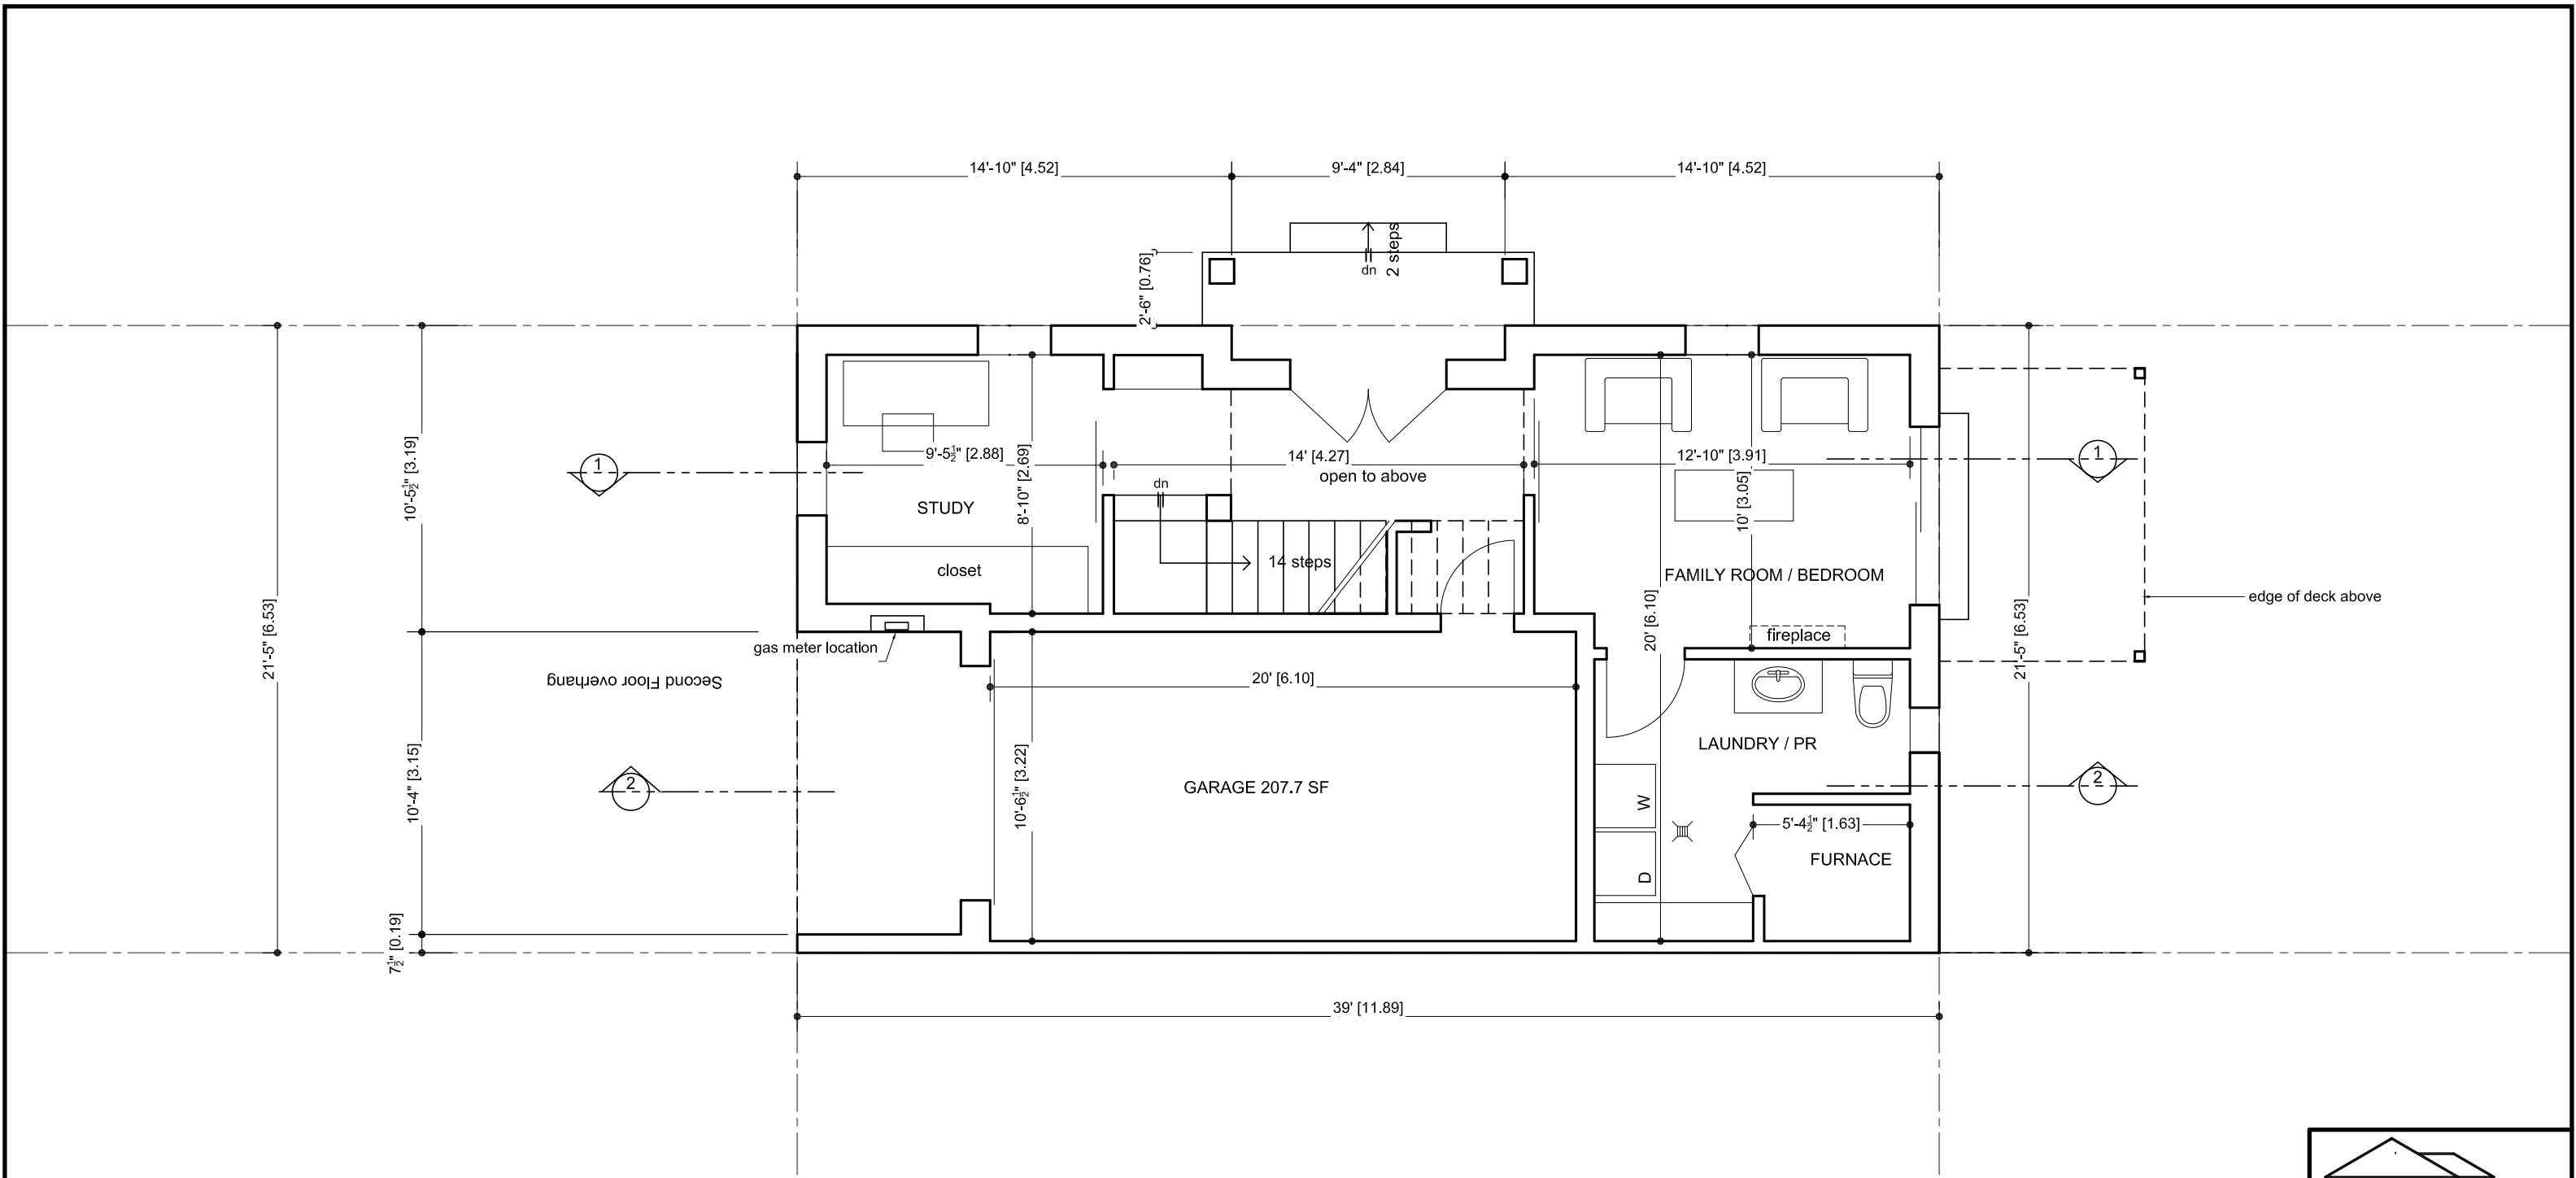

Floor Area 766.53 SF / 71.21 sq m + 1.57 SF/ 0.15 sq m columns = 72.36 sq m
Garage included 207.75 SF / 19.30 sq m



Hanna de Larzac M.Arch
tel. 416 712 0401
e-mail: deldom@sympatico.ca
8 Ravenscrt Dr., Toronto M9B 5M7

Project Title
PROPOSED NEW FREEHOLD
TOWNHOUSES
50 & 60 HARBORN RD
MISSISSAUGA

Drawing
BUILDING A
NORTH END UNIT # 1 LEVEL 1

Date June 10, 2026

Scale 1:64

Job No 50/60-2023

A 301