


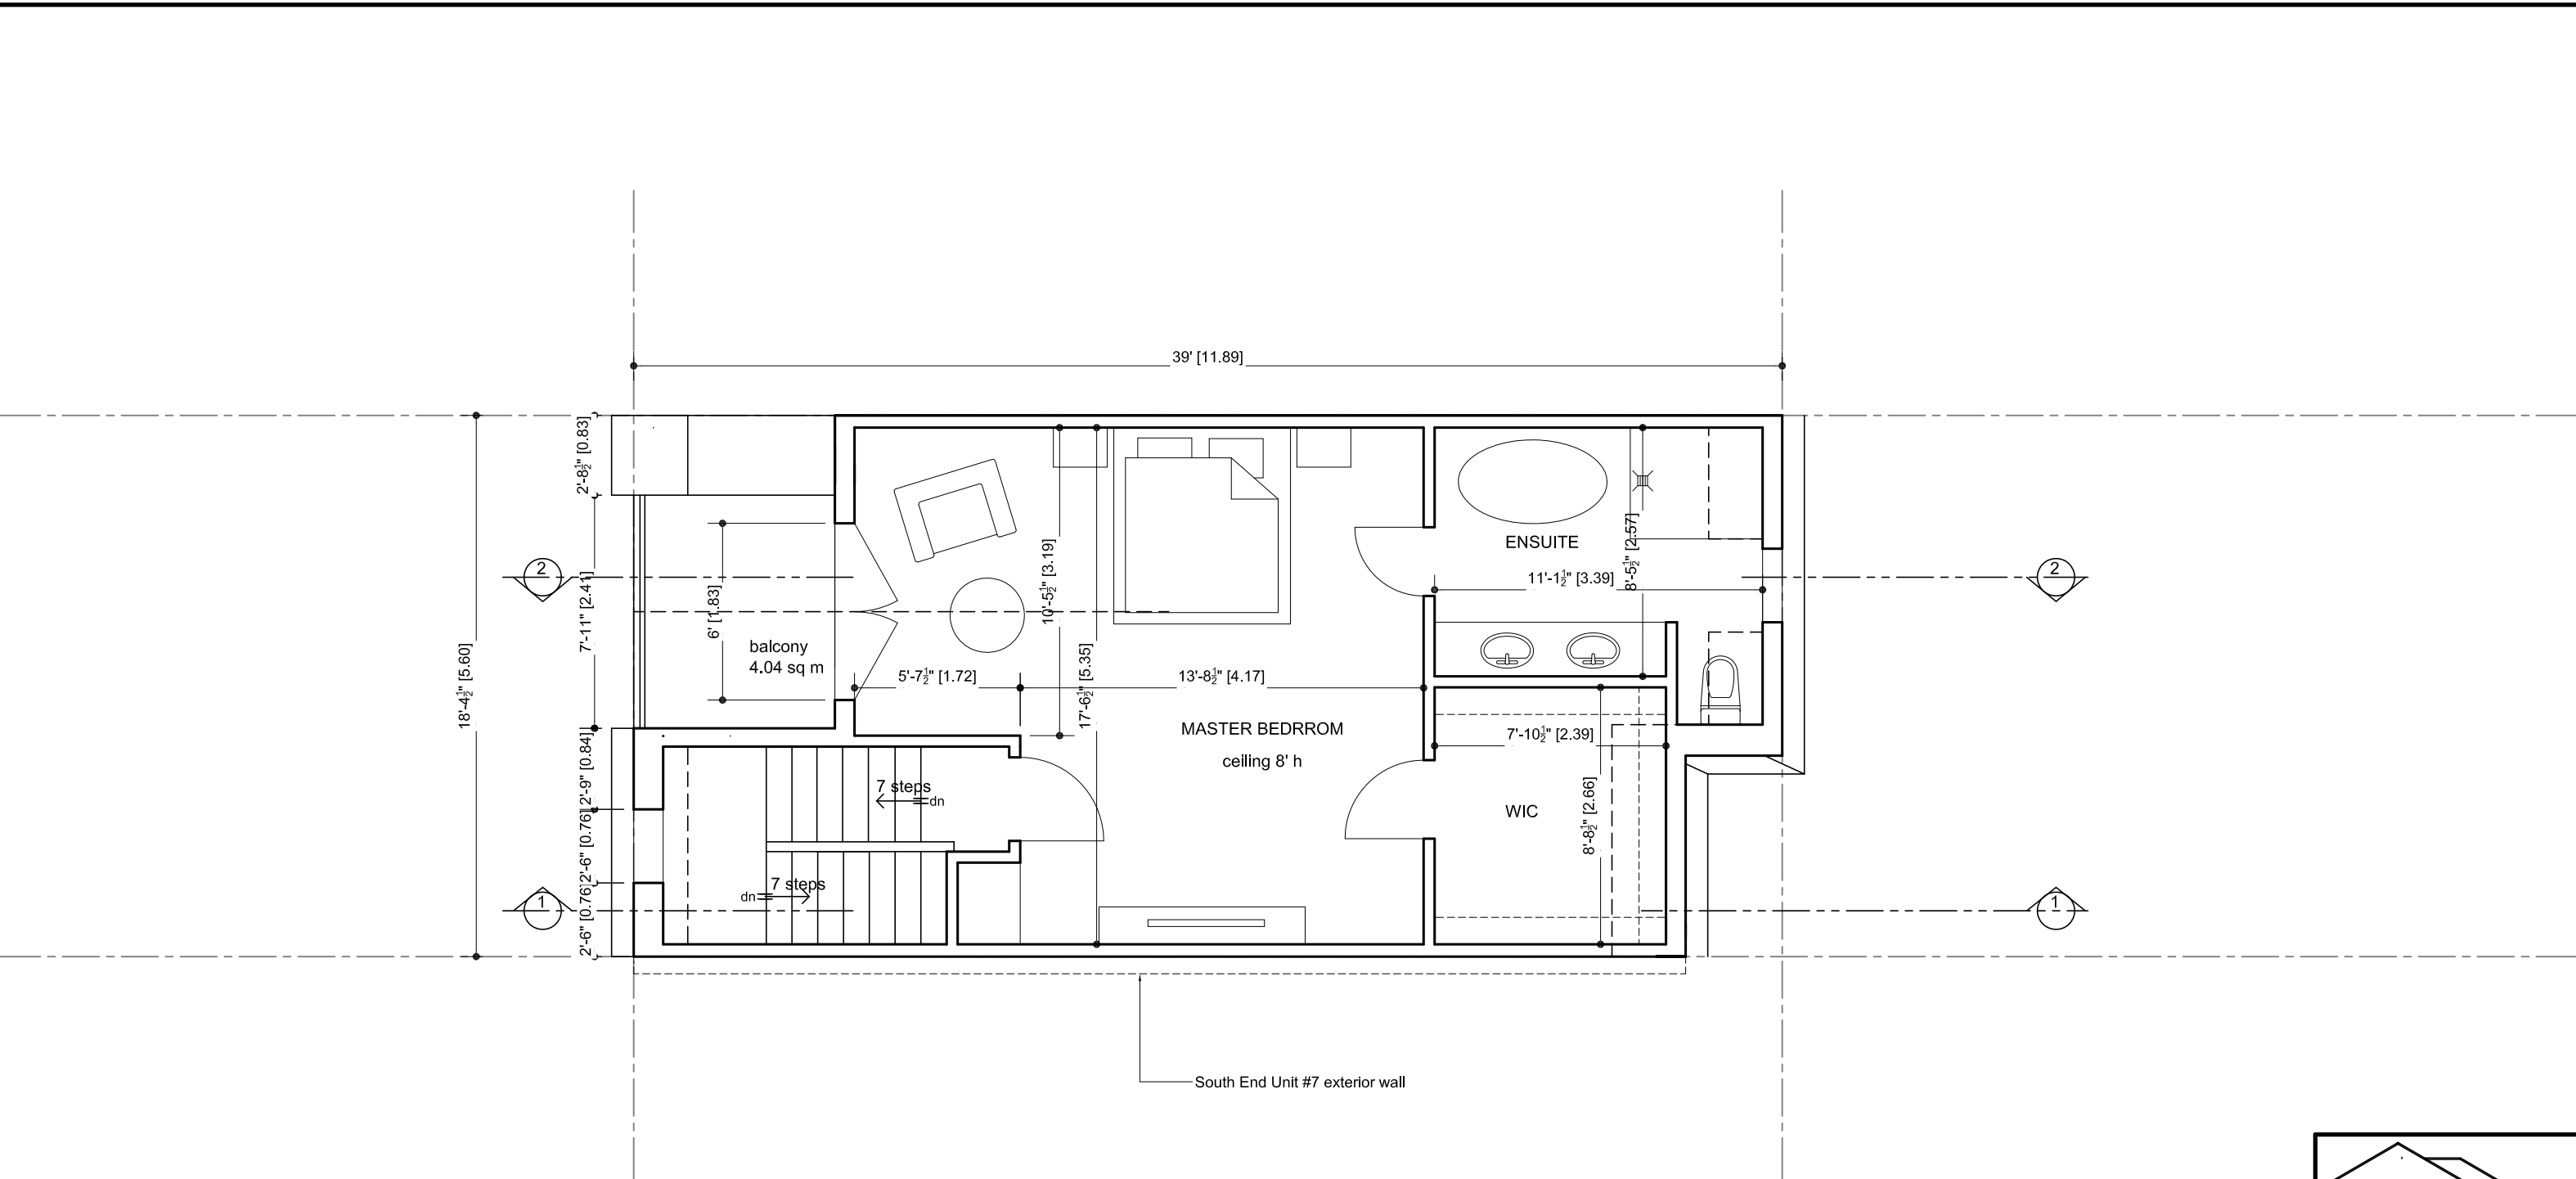

Central unit Floor Area 622.84 SF / 57.86 sq m
Balcony 43.53 SF /4.04 sq m



Hanna de Larzac M.Arch
tel. 416 712 0401
e-mail: deldom@sympatico.ca
8 Ravenscrt Dr., Toronto M9B 5M7

Project Title
PROPOSED NEW FREEHOLD
TOWNHOUSES
50 & 60 HARBORN RD
MISSISSAUGA

Drawing
BUILDING B
CENTRAL UNIT LEVEL 4

Date June 10, 2026

Scale 1:64

Job No 50/60-2023

A 314