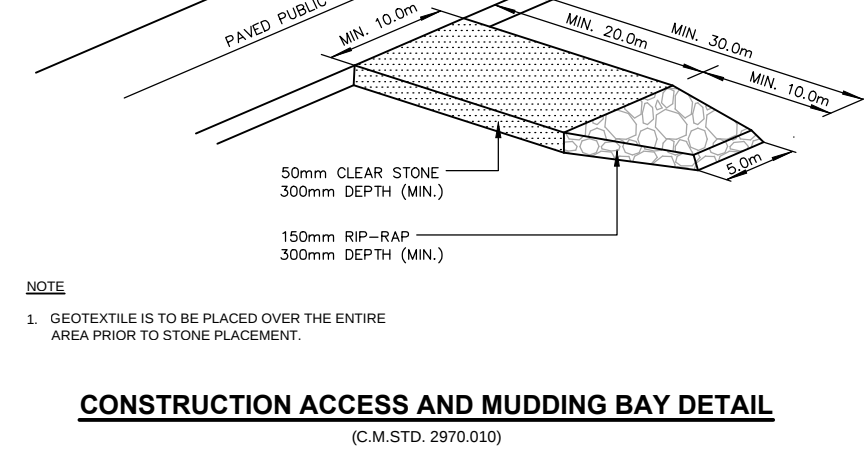
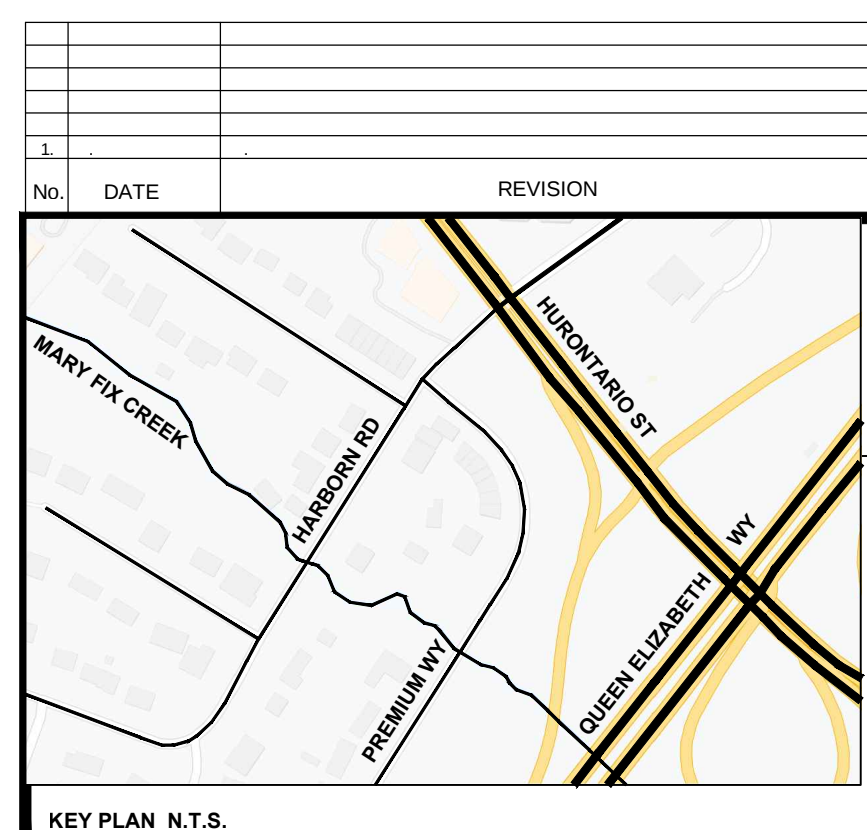
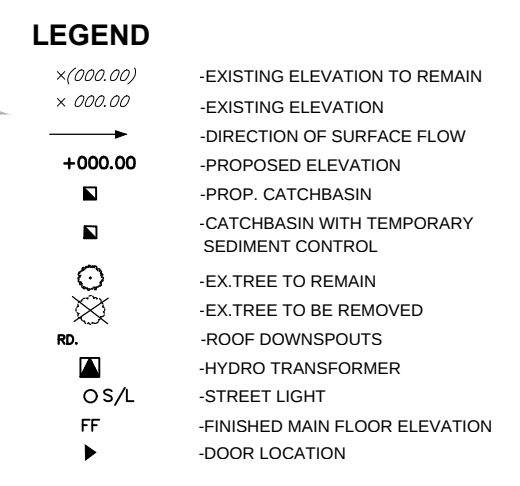


[illegible]

C.M. BENCHMARK No. 524		ELEVATION: 96.009m	
DESCRIPTION: LOCATED ON THE SOUTH FACE AT THE EAST CORNER OF SOUTH END OF A CONCRETE BOX CULVERT ACROSS PREMIUM WAY, 152m WEST OF HURONTARIO STREET.			
		SKIRA & ASSOCIATES LTD. CONSULTING ENGINEERS	
3464 Semenyk Court, Suite 100, Mississauga, Ontario L5C 4P8 Tel. (905) 276-5100 Fax. (905) 270-1336 Email - info@skiraconsult.ca			
PROPOSED CONDOMINIUM FREEHOLD TOWNHOUSES PART OF LOT 1, RANGE 3 CREDIT INDIAN RESERVE 50 & 60 HARBORN ROAD			
HARBORN DEVELOPMENT W.E. OUGHTRED & ASSOCIATES INC., 2140 WINSTON PARK DR, OAKVILLE ON L6H 5V5 (905) 822-5644			
		MISSISSAUGA	
REMOVAL & EROSION AND SEDIMENT CONTROL PLAN			
DATE: MAY 2024		AREA: RM6	
SCALE: 1:200		DRAWN BY: D.W.	
CITY FILE: XXXXXX		REGION FILE: XXXXXX	
		DWG. No. C103	
		PROJECT No. 223-M71	