


CIVIC CENTRE
12TH FLOOR - C BANQUETS

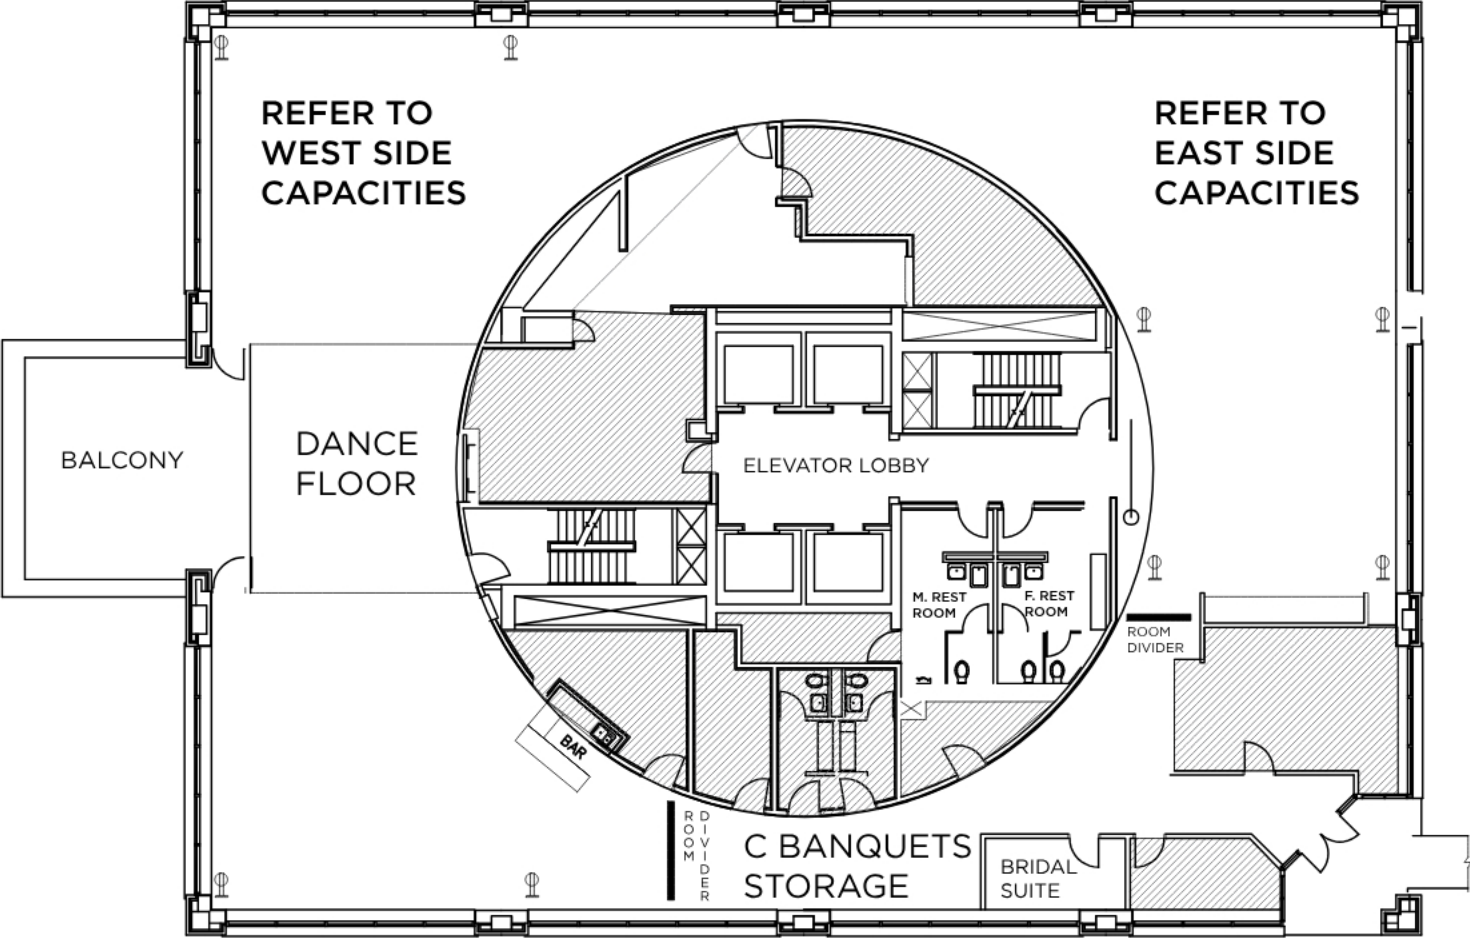

LEGEND:


- ELECTRICAL PLUG
- ELECTRICAL PANEL
- FIRE ALARM PULL
- FIRE EXTINGUISHER

FLOOR PLAN

EVENT:

EVENT DATE:

DESCRIPTION:

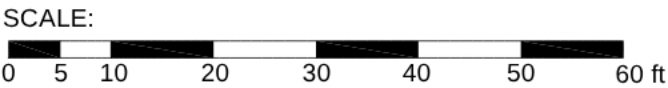

NOTE: FLOOR PLAN MUST BE APPROVED BY FIRE MARSHAL AND/OR FACILITY/VENUE PRIOR TO EVENT DATE.

© COPYRIGHT 2023. THIS PLAN SHOULD NOT BE REPRODUCED WITHOUT WRITTEN PERMISSION AND/OR CONSENT.

PLAN DATE: