


1.5m BLACK VINYL CHAIN LINK FENCE

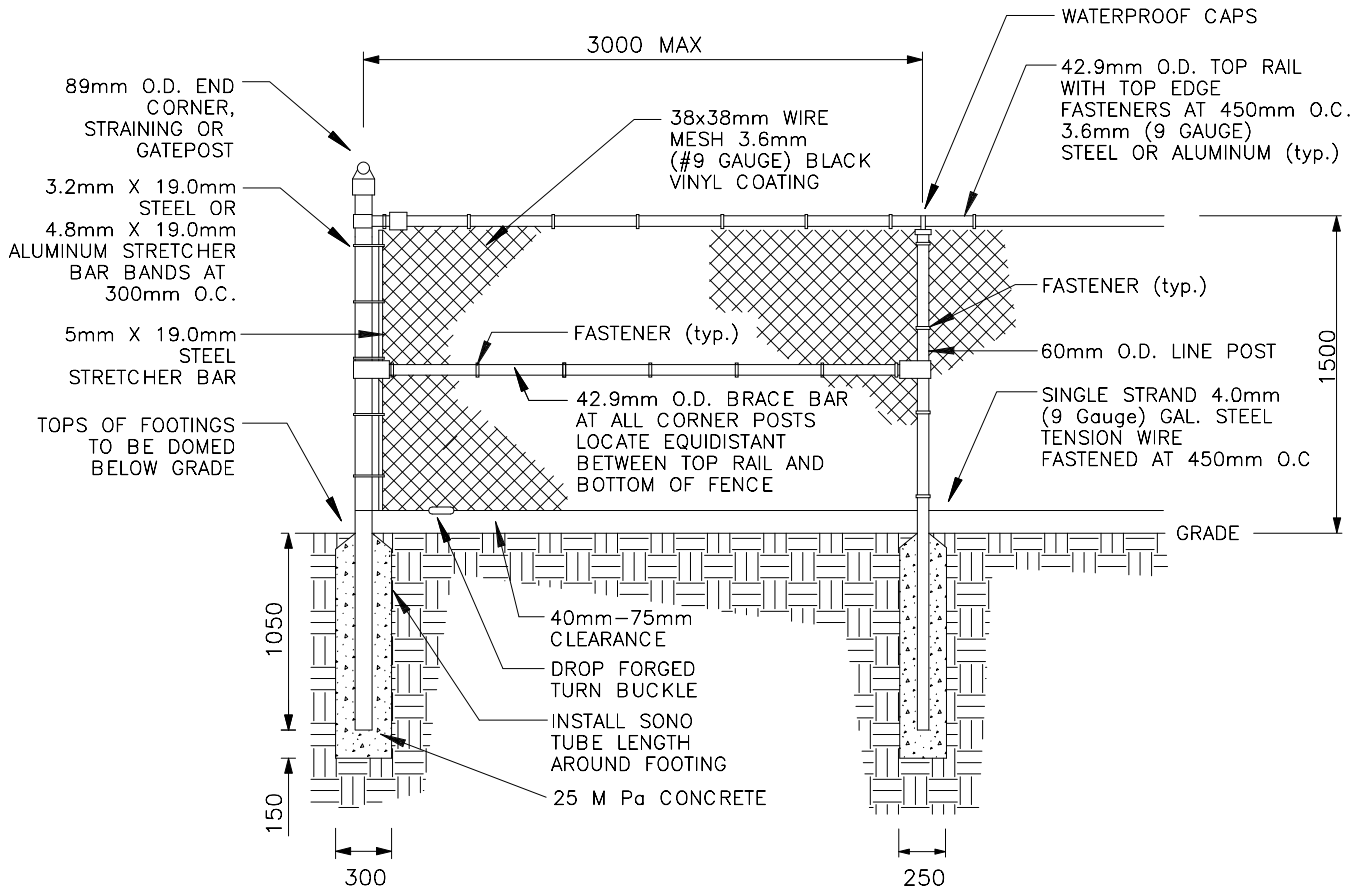

NOTES:

1. ALL FABRIC SHALL BE 3.6 mm (#9 GAUGE WITH #11 GAUGE STEEL CORE) KNUCKLED AT TOP AND BOTTOM
2. THE VINYL COATING SHALL BE BLACK
3. ALL POSTS AND RAILS SHALL BE GALVINIZED STEEL PIPE "STANDARD WEIGHT", CONFORMING TO CURRENT SPECIFICATIONS FOR BLACK AND HOT DIPPED ZINC COATED (GAL) WELDED AND SEAMLESS PIPE FOR ORDINARY USES, ASTM. DESIGNATION A120
4. ALL REQUIRED FITTINGS AND HARDWARE SHALL BE OF SUITABLE ALUMINUM ALLOY OR OF A STEEL DUCTILE IRON ASTM SPECIFICATION (A152)
5. MINIMUM REQUIREMENTS FOR ZINC COATING:
 - WIRE = 0.5 KG/M,
 - POSTS AND RAILS = 0.5 KG/M,
 - FRAME AND BRACES = 0.5 KG/M,
 - CAST FITTINGS = 0.6 KG/M,
 - OTHER FITTINGS = 0.6 KG/M
6. FABRIC SHALL BE INSTALLED ON THE MUNICIPAL SIDE OF THE FENCE POSTS
7. ALL DIMENSIONS IN MILLIMETERS UNLESS OTHERWISE NOTED

NO. REVISION

DATE



SCALE: N.T.S.
 DATE: 9 MAY 2002
 DRAWN BY: P & D
 NUMBER: 02831-1