


METRIC
ALL DIMENSIONS IN MILLIMETRES

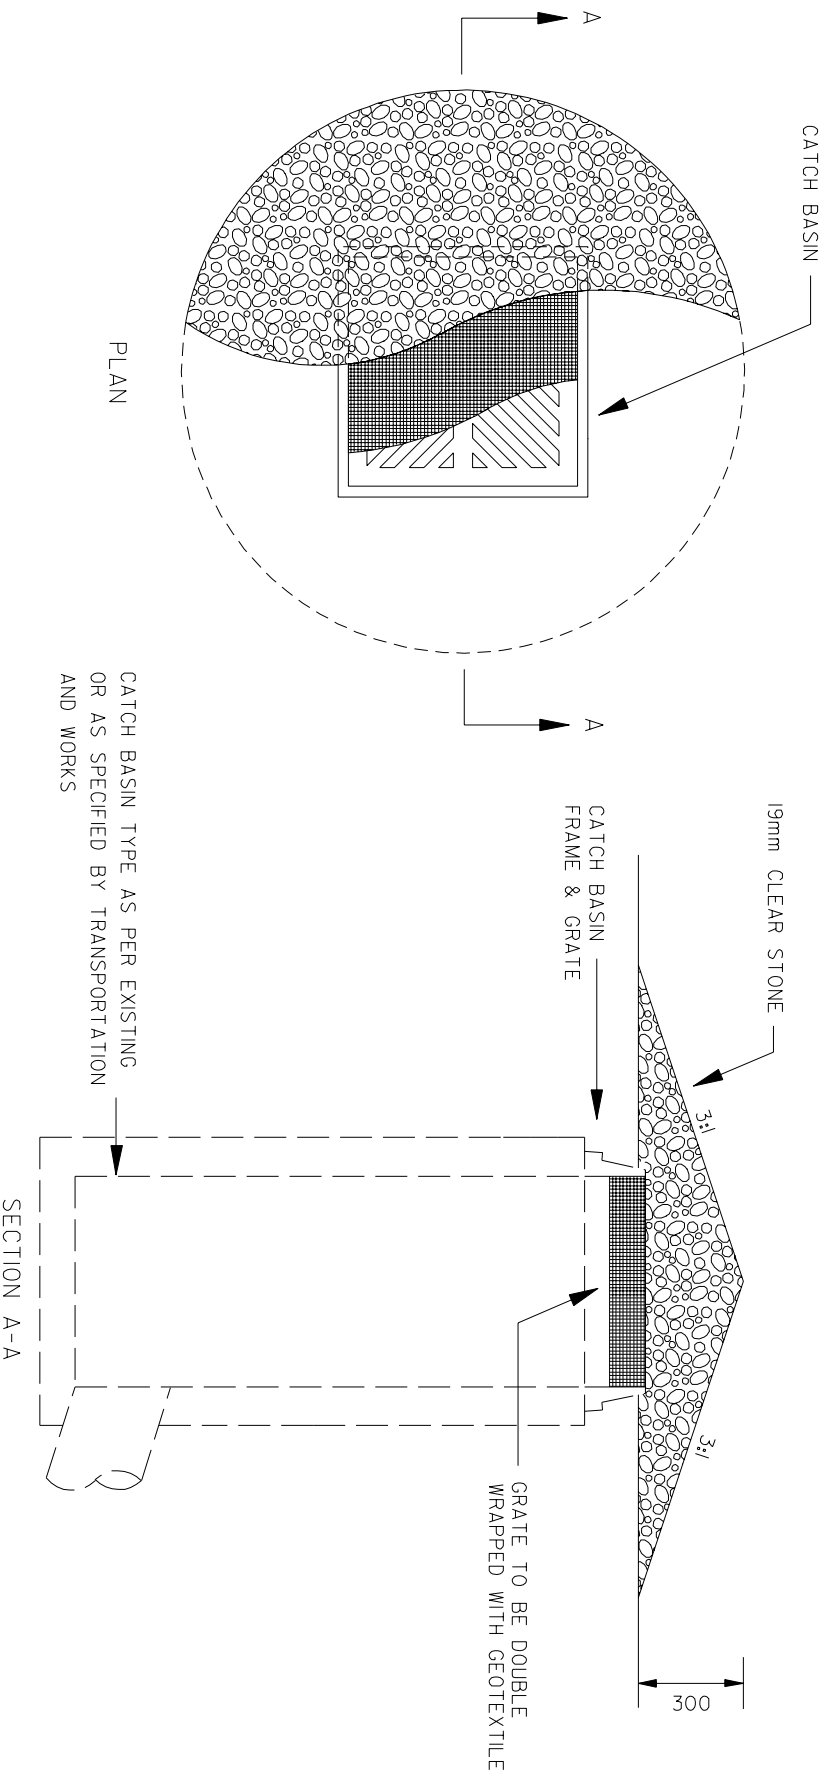

NOTES:

1. CATCH BASIN LIFT HOLES TO BE PARGED WITH CONCRETE.
2. WOVEN GEOTEXTILE TO HAVE A MINIMUM EQUIVALENT OPENING SIZE OF 0.15mm AND A MAXIMUM EQUIVALENT OPENING SIZE OF 0.25mm OR A NON WOVEN GEOTEXTILE TO BE CONSIDERED BASED ON SOIL PARAMETERS AND SITE CONDITIONS.



STANDARD

CATCH BASIN SEDIMENT BARRIER
R.L.C.B. OR WITHIN UNPAVED AREAS
TYPE "A"

EFF. DATE	2002-01-01	SCALE	N.T.S.
REV.		STANDARD No.	2930.020