
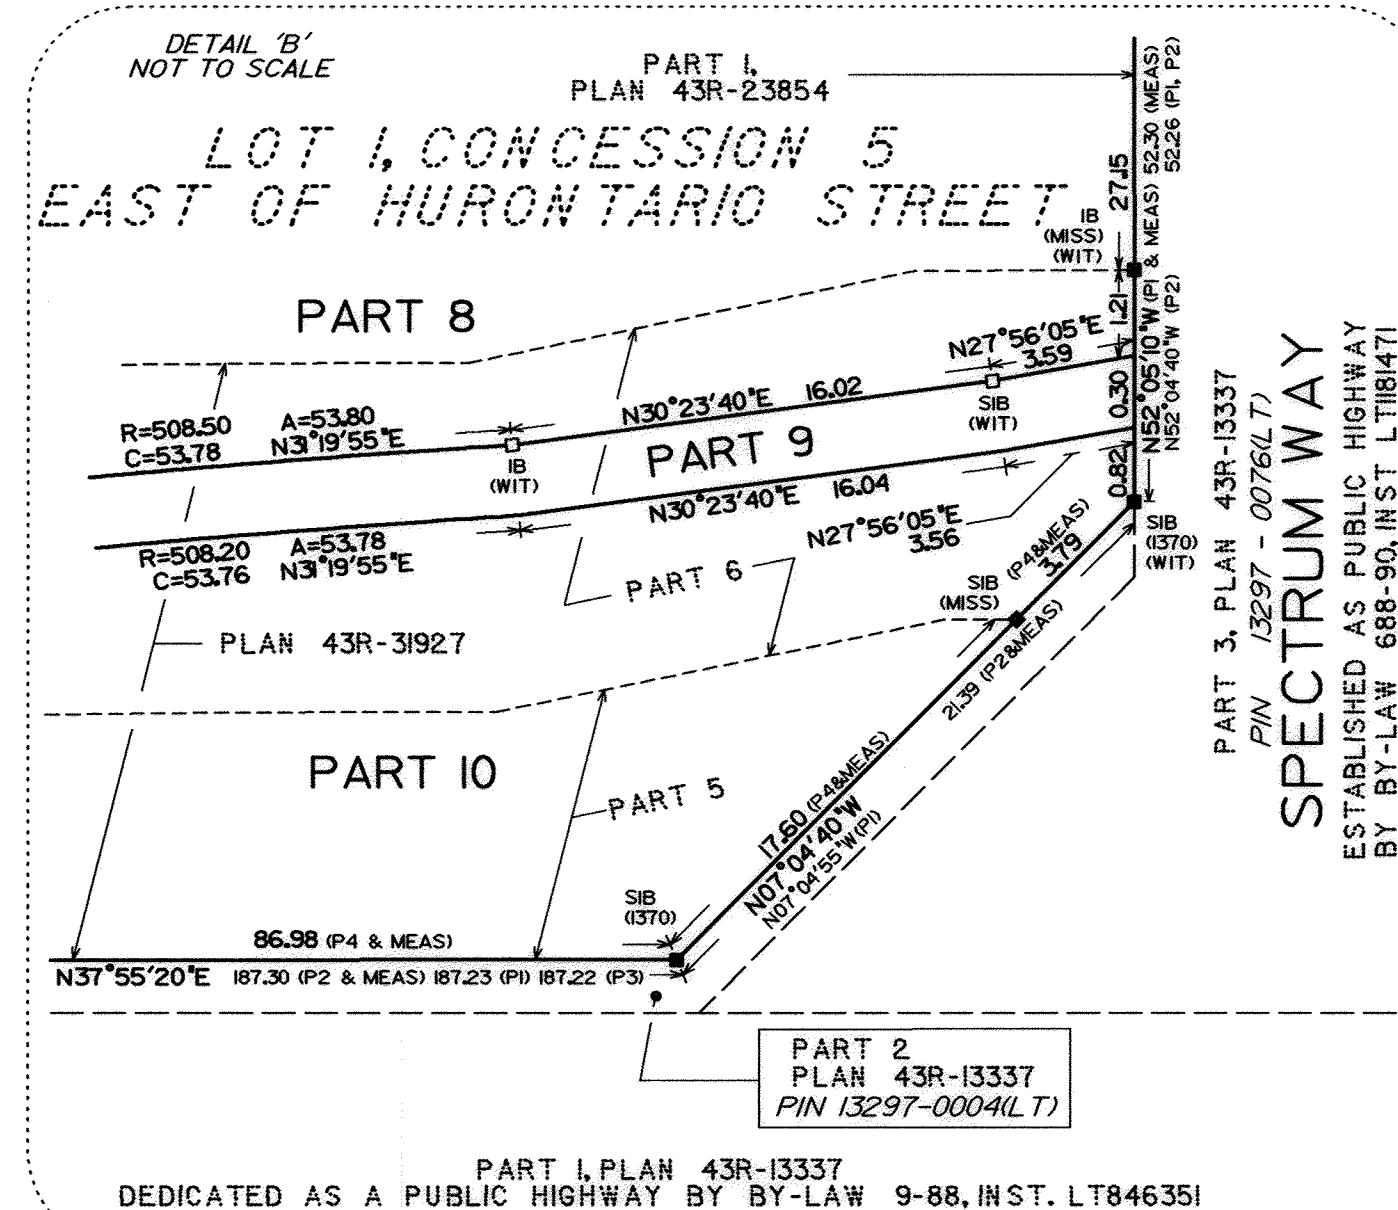
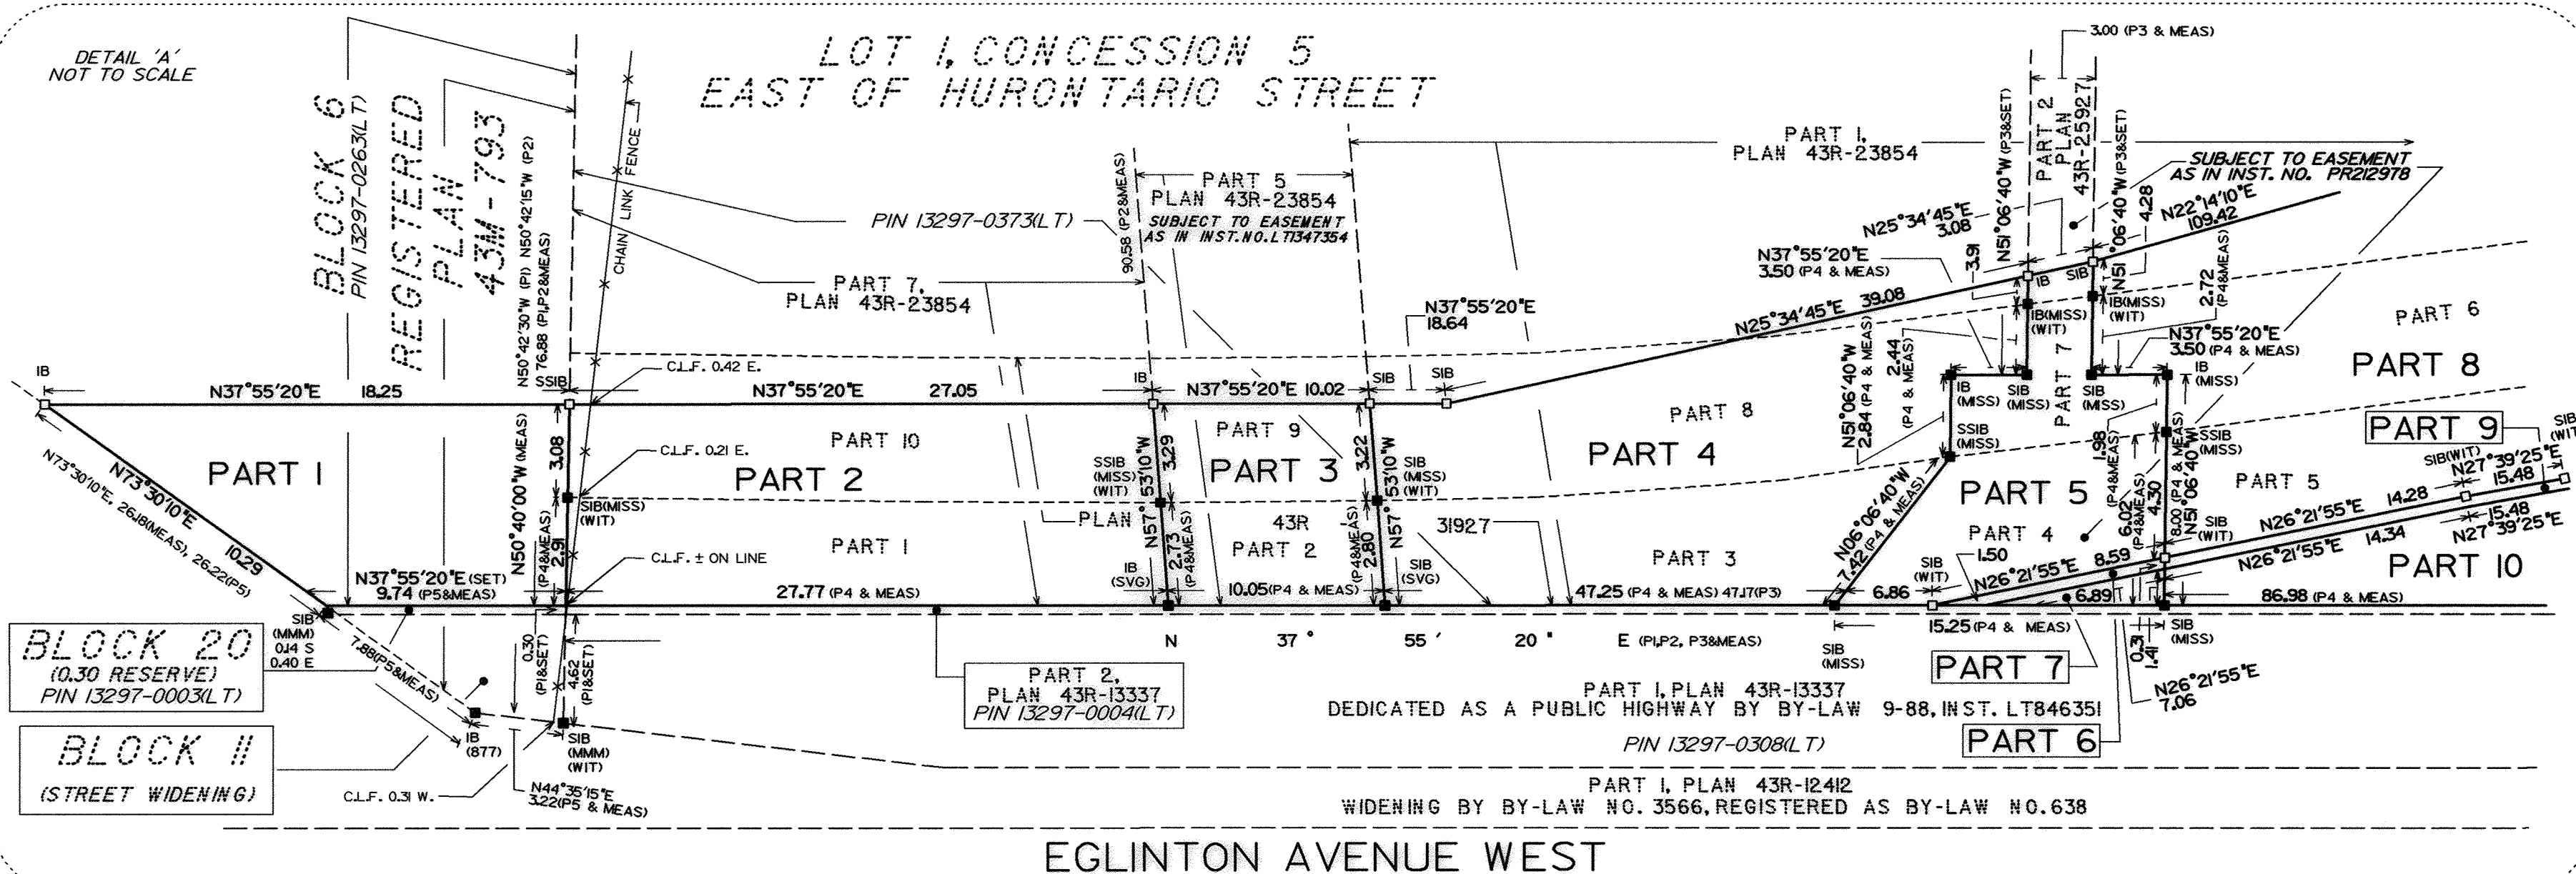


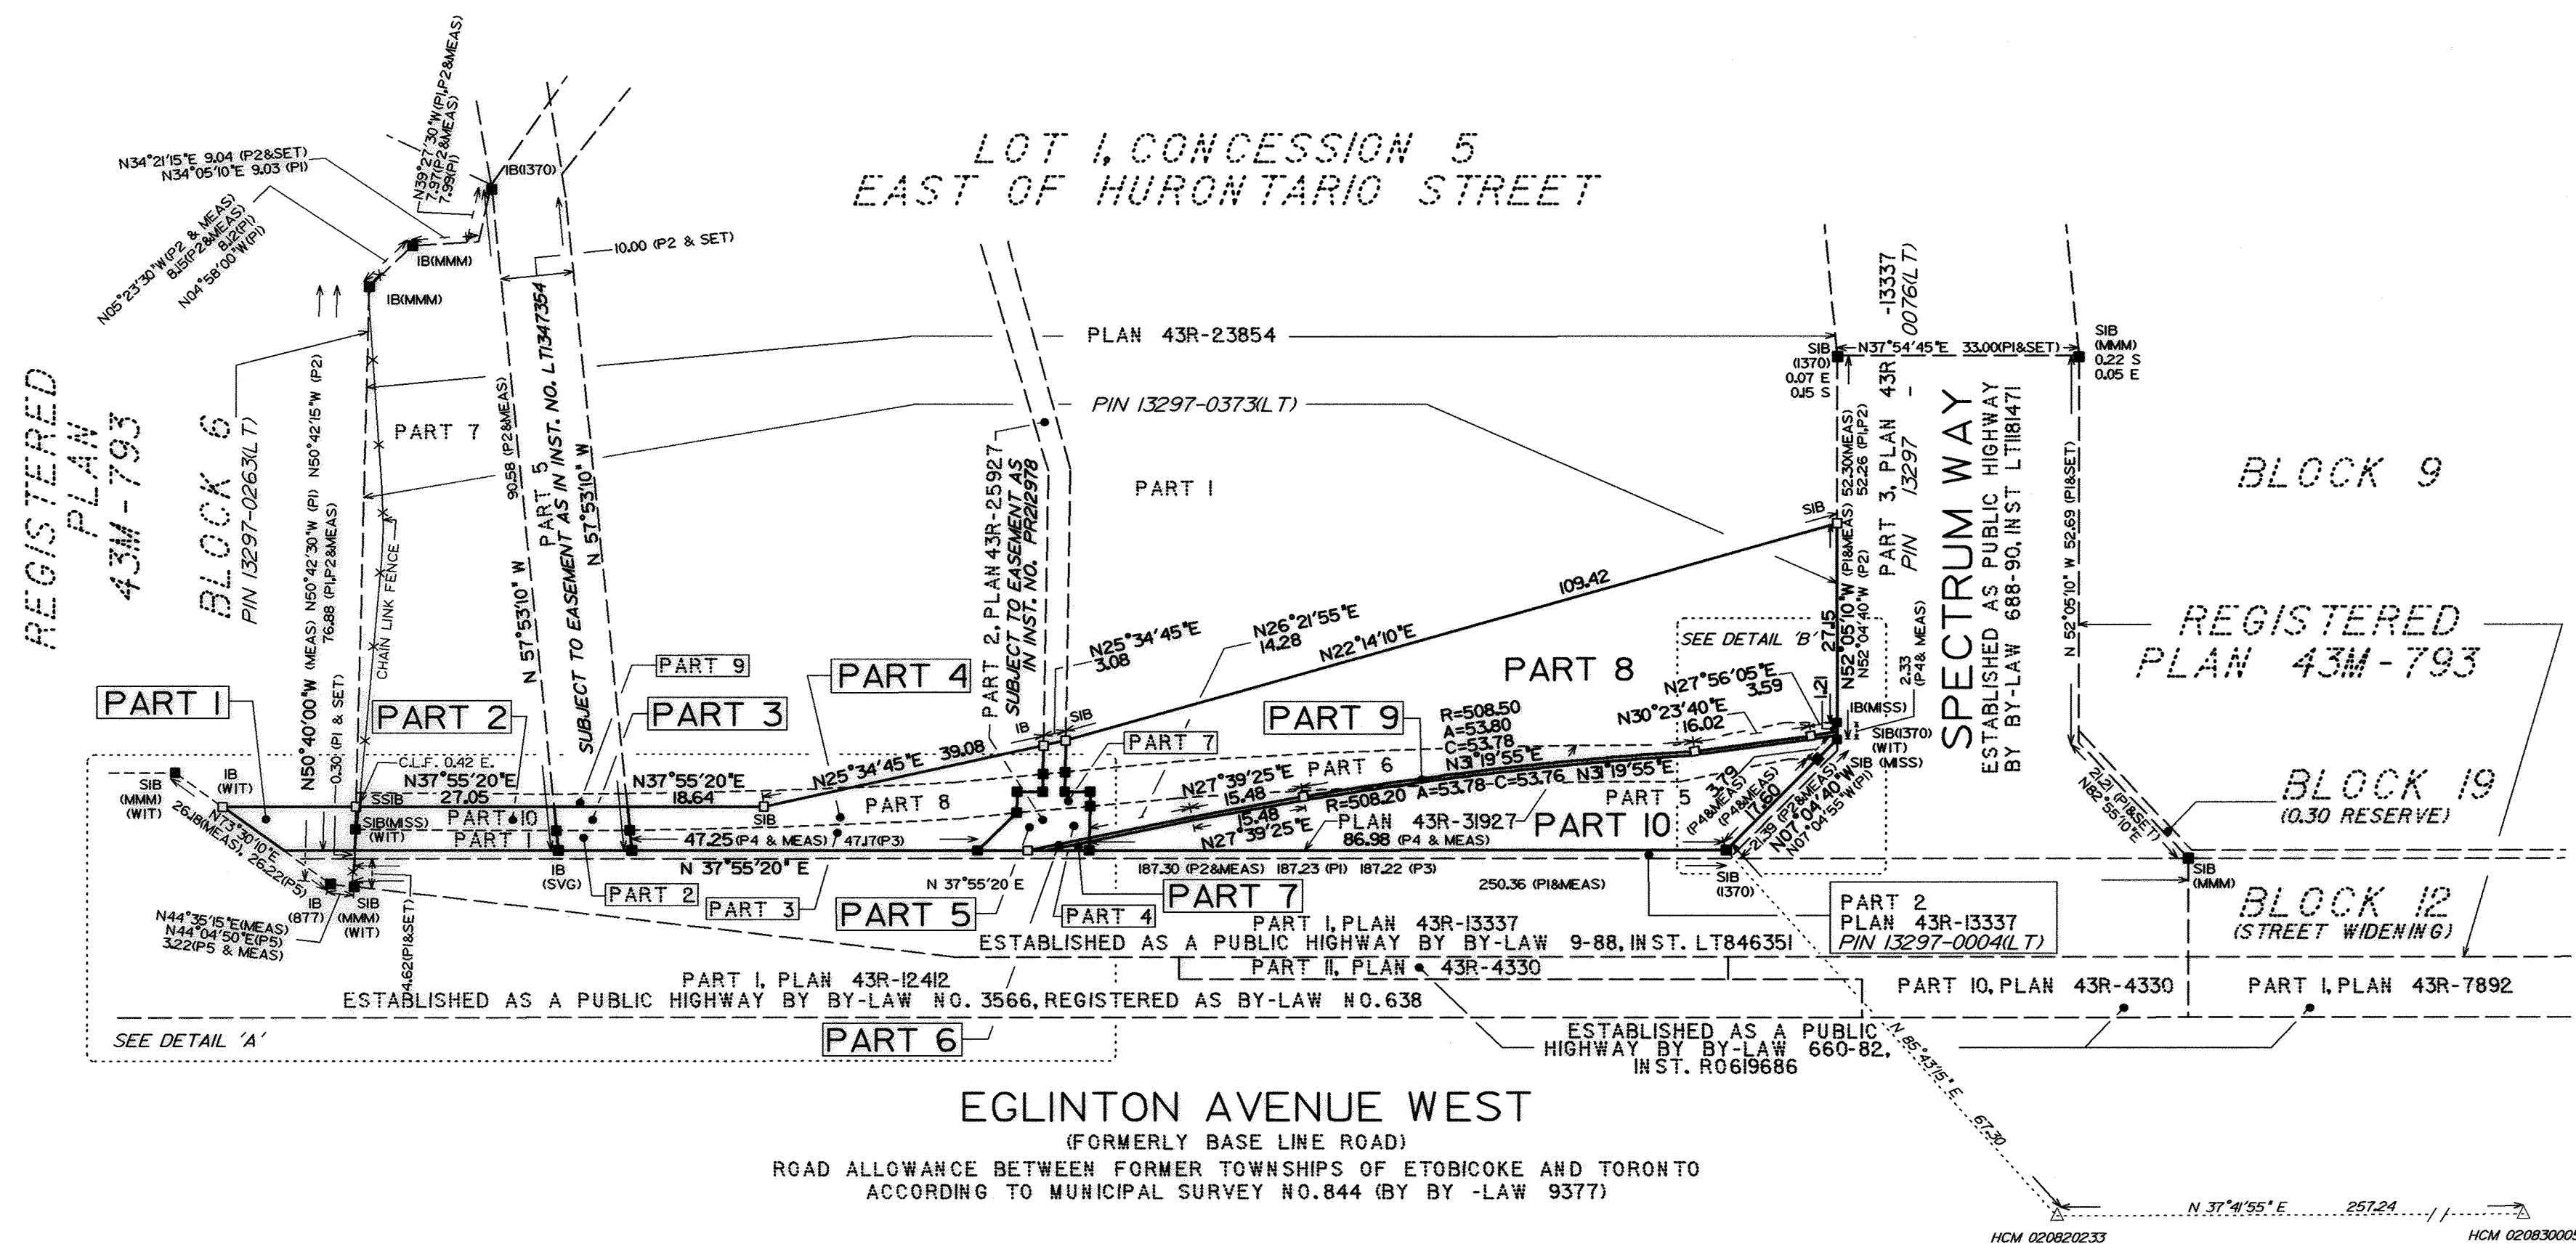

Asst Dir   
LAND REGISTRAR FOR THE LAND  
TITLES DIVISION OF PEEL (NO 43)

| PART | PART OF LOT / BLOCK | CONCESSION/REGISTERED PLAN | PART OF PLAN   |
|------|---------------------|----------------------------|----------------|
| 1    | BLOCK 6             | REGISTERED PLAN 43M-793    | 13297-0263(LT) |
| 2    | LOT 1               | CONCESSION 5, E.H.S.       | 13297-0373(LT) |
| 3    |                     |                            |                |
| 4    |                     |                            |                |
| 5    |                     |                            |                |
| 6    |                     |                            |                |
| 7    |                     |                            |                |
| 8    |                     |                            |                |
| 9    |                     |                            |                |
| 10   |                     |                            |                |

0 5 10 15 20 25 30 40 50 60 70 80 90 100

METRES

**BEARING REFERENCE**  
 BEARINGS ARE GRID BEARINGS AND ARE DERIVED FROM CONTROL STATIONS  
 HCM 020820232 (N 4 833 794.388, E 612 415.690)  
 HCM 020830005 (N 4 833 997.875, E 612 572.954)  
 AND ARE REFERRED TO THE CENTRAL MERIDIAN 81° WEST LONGITUDE,  
 ZONE 17, 6° UTM, NAD 83 ADJUSTMENT.

**NOTE**  
DISTANCES SHOWN ON THIS PLAN ARE ADJUSTED GROUND LEVEL DISTANCES  
AND CAN BE USED TO COMPUTE GRID CO-ORDINATES BY MULTIPLYING THE  
DISTANCES BY A COMBINED SCALE FACTOR OF 0.9997353  
BEARINGS ON PLAN 43R-25927 HAVE BEEN ROTATED BY  
0°57'10" TO ACCOUNT FOR THE DIFFERENT REFERENCE MERIDIANS  
BEARINGS ON PLAN 43R-13337 HAVE BEEN ROTATED BY  
0°56'20" TO ACCOUNT FOR THE DIFFERENT REFERENCE MERIDIANS  
BEARINGS ON PLAN 43R-23854 HAVE BEEN ROTATED BY  
0°57'05" TO ACCOUNT FOR THE DIFFERENT REFERENCE MERIDIANS

# LEGEND

|        |                                                  |
|--------|--------------------------------------------------|
| ■      | DENOTES SURVEY MONUMENT FOUND                    |
| □      | DENOTES SURVEY MONUMENT PLANTED                  |
| SIB    | DENOTES STANDARD IRON BAR                        |
| IB     | DENOTES IRON BAR                                 |
| SSIB   | DENOTES SHORT STANDARD IRON BAR                  |
| MMM    | DENOTES MARSHAL MACKLIN MONAGHAN ONTARIO LIMITED |
| SVG    | DENOTES SPEIGHT VAN NOSTRAND & GIBSON LIMITED    |
| 877    | DENOTES W. JACKSON, O.L.                         |
| I370   | DENOTES VLADIMIR KRCMAR, O.L.S.                  |
| P1     | DENOTES PLAN 43R-13337                           |
| P2     | DENOTES PLAN 43R-23854                           |
| P3     | DENOTES PLAN 43R-25927                           |
| P4     | DENOTES PLAN 43R-39272                           |
| P5     | DENOTES PLAN 43M-793                             |
| C.L.F. | DENOTES CHAIN LINK FENCE                         |
| E.H.S. | DENOTES EAST OF HURONTARIO STREET                |
| MEAS   | DENOTES MEASURED                                 |
| W.D.   | DENOTES WITNESS                                  |

WIT DENOTES WITNESS  
SURVEYOR'S CERTIFICATE

I CERTIFY THAT:

1. THIS SURVEY AND PLAN ARE CORRECT AND IN ACCORDANCE WITH THE SURVEYS ACT, THE SURVEYORS ACT AND THE LAND TITLES ACT AND THE REGULATIONS MADE UNDER THEM.

2. THE SURVEY WAS COMPLETED ON THE 17TH DAY OF NOVEMBER, 2009.

DATE November 23, 2009 Alnashir Jeraj  
ALNASHIR JERAJ  
ONTARIO LAND SURVEYOR



TRANSPORTATION & WORKS D  
BUSINESS SERVICES DIVISION  
GEOMATICS SECTION  
3185 MAVIS ROAD  
MISSISSAUGA, ONTARIO  
L5C 1T7  
PHONE 905-615-3347