

2-26

PLAN 43R-33087

I require this plan to be deposited under The Land Titles Act.

Date 12 Nov 2009  
Graham Bowden  
GRAHAM BOWDEN, O.L.S.

Received and Deposited  
Date 16<sup>th</sup> December 2009  
D. Parker  
ASST. DEP. LAND REGISTRAR FOR THE LAND TITLES DIVISION OF PEEL (NO. 43)

METRIC  
DISTANCES SHOWN ON THIS PLAN ARE IN METRES AND CAN BE CONVERTED TO FEET BY DIVIDING BY 0.3048

SCHEDULE				
PART	BLOCK	PLAN	P. I. NO.	AREA
1	PART OF BLOCK 3	REGISTERED	PART OF 13298-0680 (L.T.)	845.0 m <sup>2</sup>
2	PART OF BLOCK II	REGISTERED	PART OF 13298-0680 (L.T.)	51.5 m <sup>2</sup>
3	PART OF BLOCK II	REGISTERED	PART OF 13298-0675 (L.T.)	0.1 m <sup>2</sup>
4	PART OF BLOCK II	REGISTERED	PART OF 13298-0675 (L.T.)	1.0 m <sup>2</sup>

PLAN OF SURVEY OF  
PART OF BLOCK 3  
PART OF BLOCK II (0.30 RESERVE)  
REGISTERED PLAN 43M-1503  
CITY OF MISSISSAUGA  
REGIONAL MUNICIPALITY OF PEEL



MMM GEOMATICS ONTARIO LIMITED  
ONTARIO LAND SURVEYORS  
2009

NOTE  
BEARINGS SHOWN HEREON ARE GRID BEARINGS AND ARE DERIVED FROM CITY OF MISSISSAUGA HORIZONTAL CONTROL MONUMENTS NO. 075850119 AND NO. 075930054 AND ARE REFERRED TO THE ONTARIO COORDINATE SYSTEM UTM GRID PROJECTION, CENTRAL MERIDIAN 79°30' WEST LONGITUDE, NAD83, 1974 ADJUSTMENT UTM ZONE 17.

075950119 N 4832397.426 E 612454.029  
075930054 N 4826408.283 E 608532.329  
DISTANCES HEREON ARE GROUND DISTANCES AND CAN BE CONVERTED TO GRID DISTANCES BY MULTIPLYING BY A COMBINED SCALE FACTOR 0.99976139  
ALL FOUND MONUMENTS ARE MMM UNLESS OTHERWISE NOTED.


LEGEND

■	DENOTES	FOUND
□	DENOTES	PLANTED
SIB	DENOTES	STANDARD IRON BAR
SSIB	DENOTES	SHORT STANDARD IRON BAR
IB	DENOTES	IRON BAR
MISS	DENOTES	CITY OF MISSISSAUGA
I225	DENOTES	DAVID B. SEARLES SURVEYING LTD.
I797	DENOTES	ACI SURVEY CONSULTANTS, O.L.S.
OJ	DENOTES	ORIGIN UNKNOWN
WIT	DENOTES	WITNESSES
P1	DENOTES	PLAN 43R-32006
P2	DENOTES	PLAN 43M-1503
P3	DENOTES	PLAN 43R-27777

SURVEYOR'S CERTIFICATE

I CERTIFY THAT:  
1. THIS SURVEY AND PLAN ARE CORRECT AND IN ACCORDANCE WITH THE SURVEYS ACT AND THE SURVEYORS ACT AND THE LAND TITLES ACT AND THE REGULATIONS MADE UNDER THEM.  
2. THE SURVEY WAS COMPLETED ON THE 1<sup>st</sup> DAY OF NOVEMBER, 2009.  
12 Nov 2009  
Graham Bowden  
GRAHAM BOWDEN  
ONTARIO LAND SURVEYOR

	<b>MMM Geomatics Ontario Limited</b> Ontario Land Surveyors	Drawing Number: <b>20-09-022-003</b>
	Unit 106 - 2410 Meadowpine Boulevard, Mississauga, Ontario, L5N 6S2 Ph 905-826-4770 Fax 905-826-8007 email hpro@mmm.ca Website: www.mmm.ca	P.Chief: D.L/DID Dwg. By: D.L/DID Chk'd by: GB
Job Number: 20-09-022-001-001 Dwg File Name: K:\Jobs\09\09022\dwg\09022_R03.dwg	Plot Scale: Tab Name: R-Plan 3	

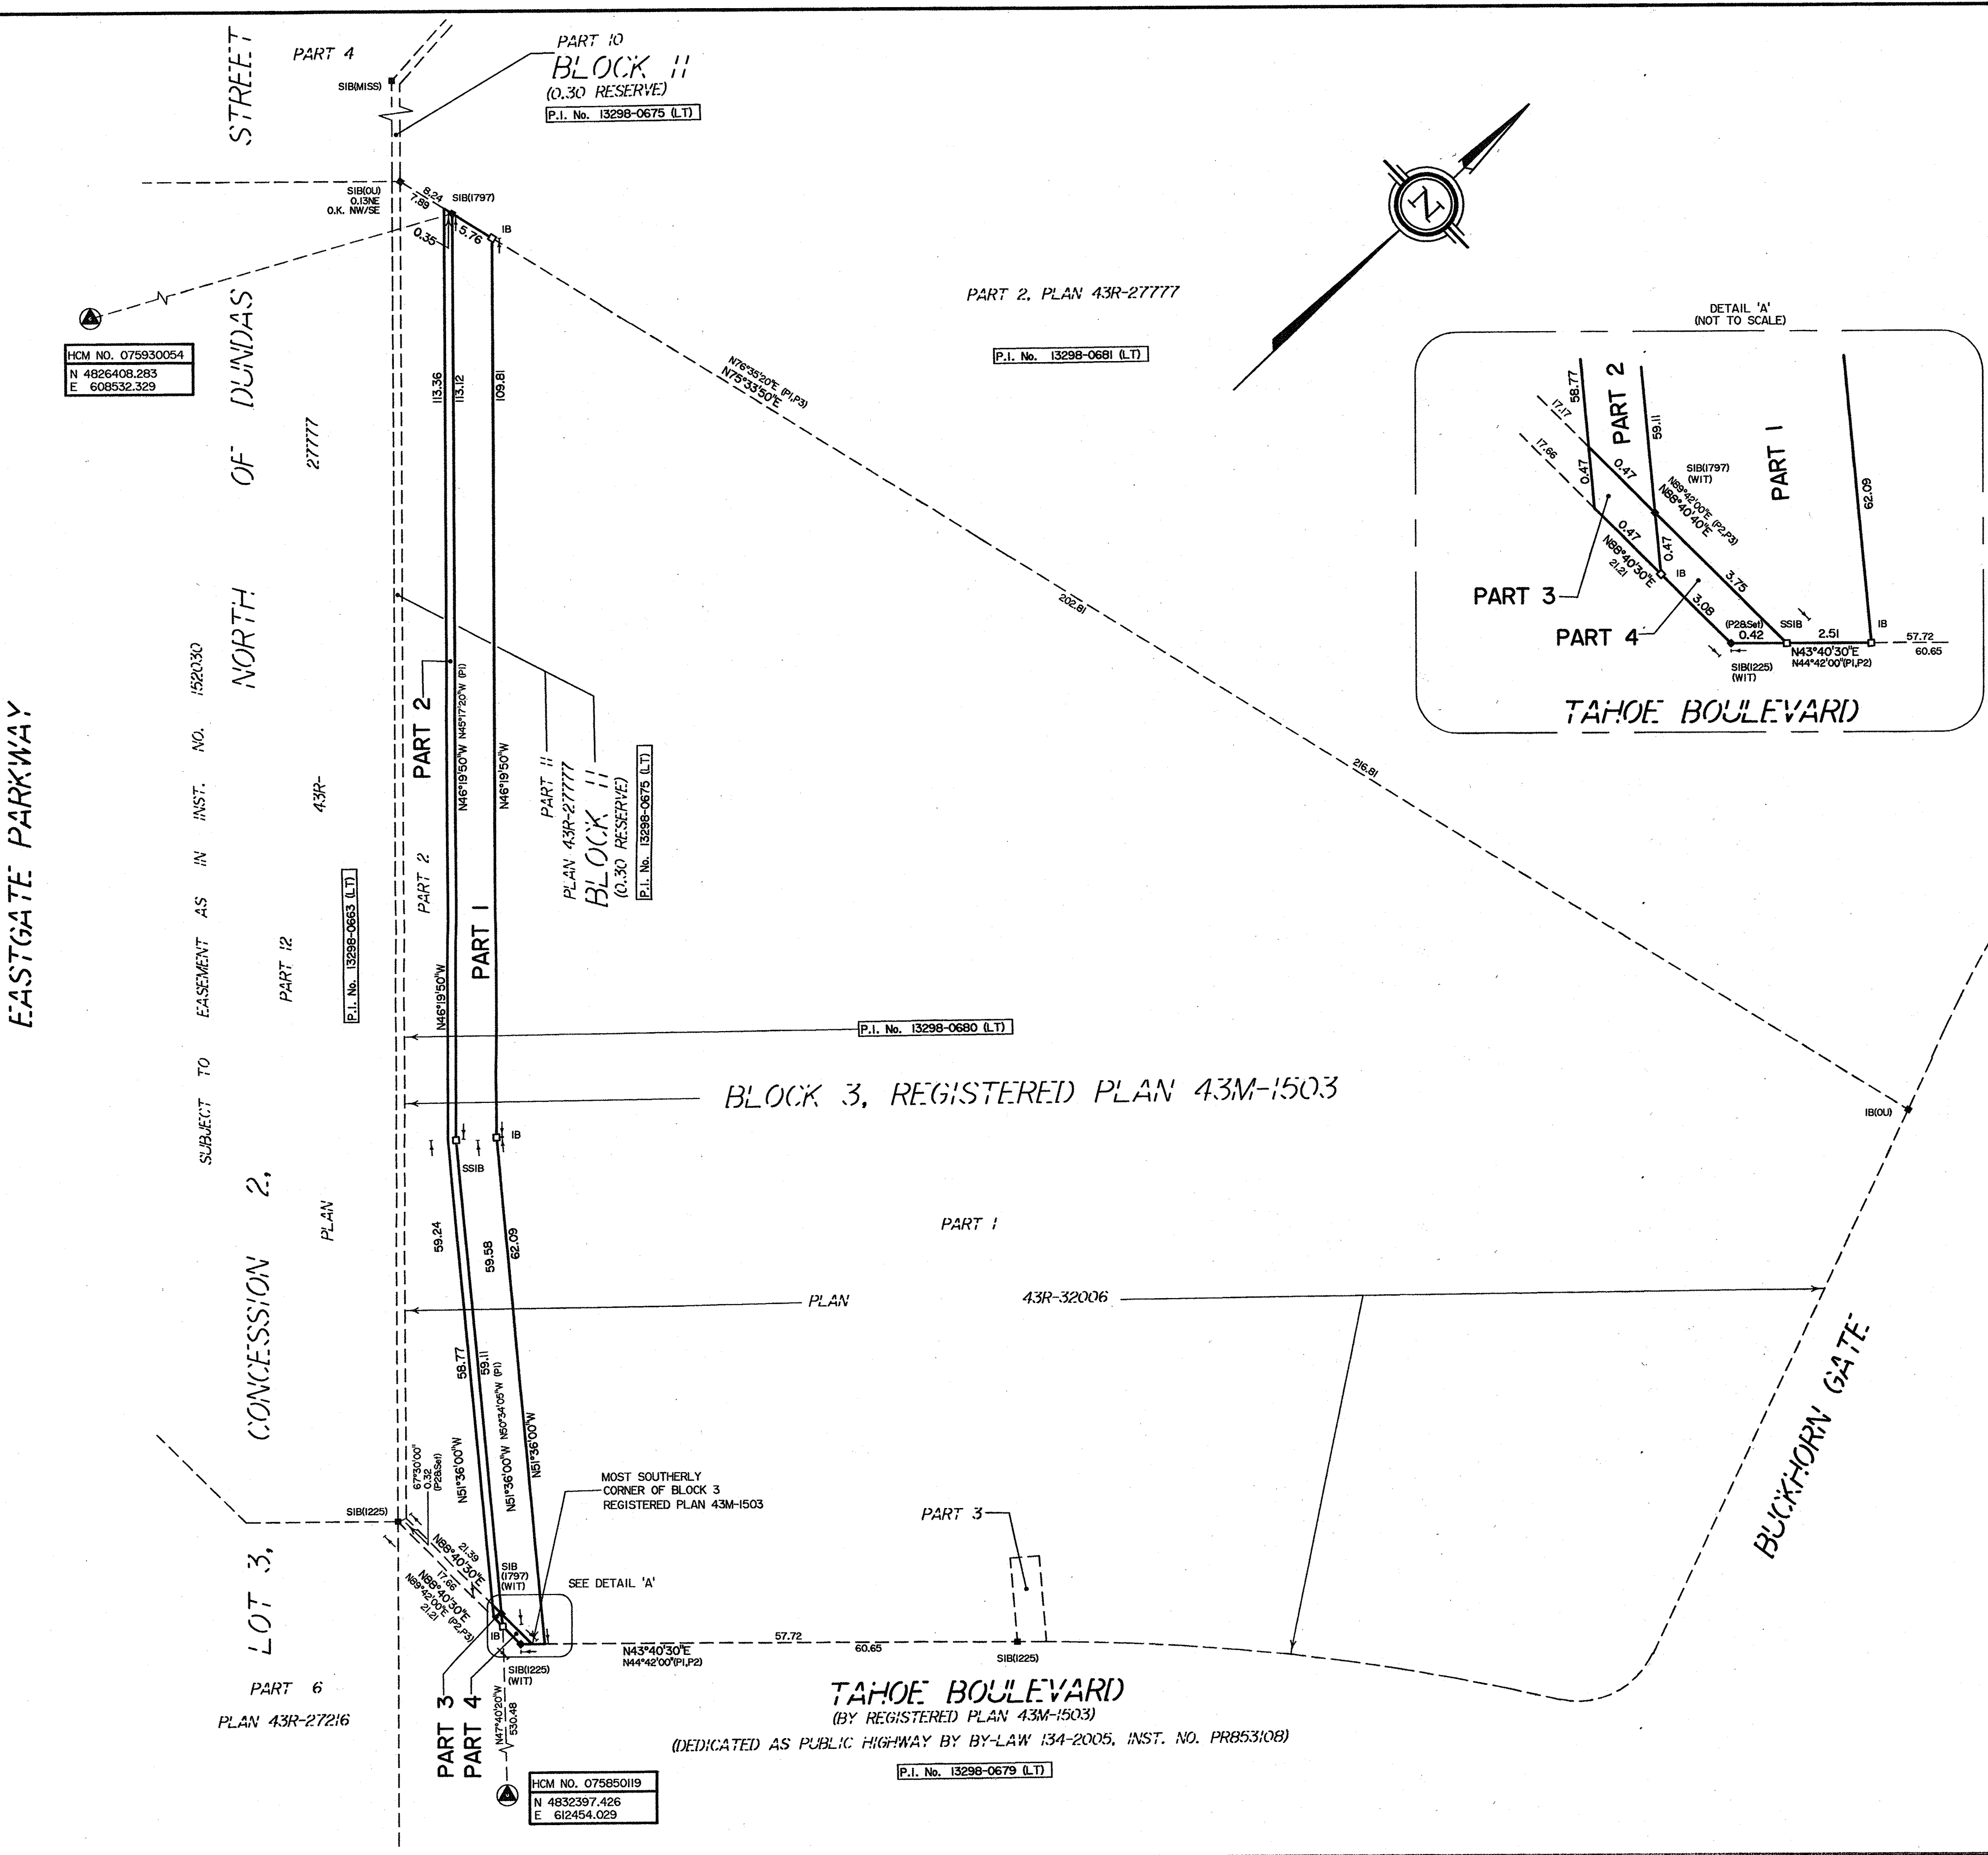

HCM NO. 075930054  
N 4826408.283  
E 608532.329

SUBJECT TO EASEMENT AS IN INST. NO. 152030  
EASTGATE PARKWAY  
NORTH OF DUNDAS STREET  
277777  
43R-27777  
PART 12  
PLAN 43R-0663 (L.T.)

CONCESSION 2,  
PLAN 43R-0663 (L.T.)  
CONCESSION 3,  
LOT 3,  
PART 6  
PLAN 43R-27216

HCM NO. 075850119  
N 4832397.426  
E 612454.029

(DEDICATED AS PUBLIC HIGHWAY BY BY-LAW 134-2005, INST. NO. PR853108)

P.I. No. 13298-0679 (L.T.)

PART 2, PLAN 43R-27777  
P.I. No. 13298-0681 (L.T.)

P.I. No. 13298-0680 (L.T.)

BLOCK 3, REGISTERED PLAN 43M-1503

PLAN 43R-32006

TAHOE BOULEVARD  
(BY REGISTERED PLAN 43M-1503)

