


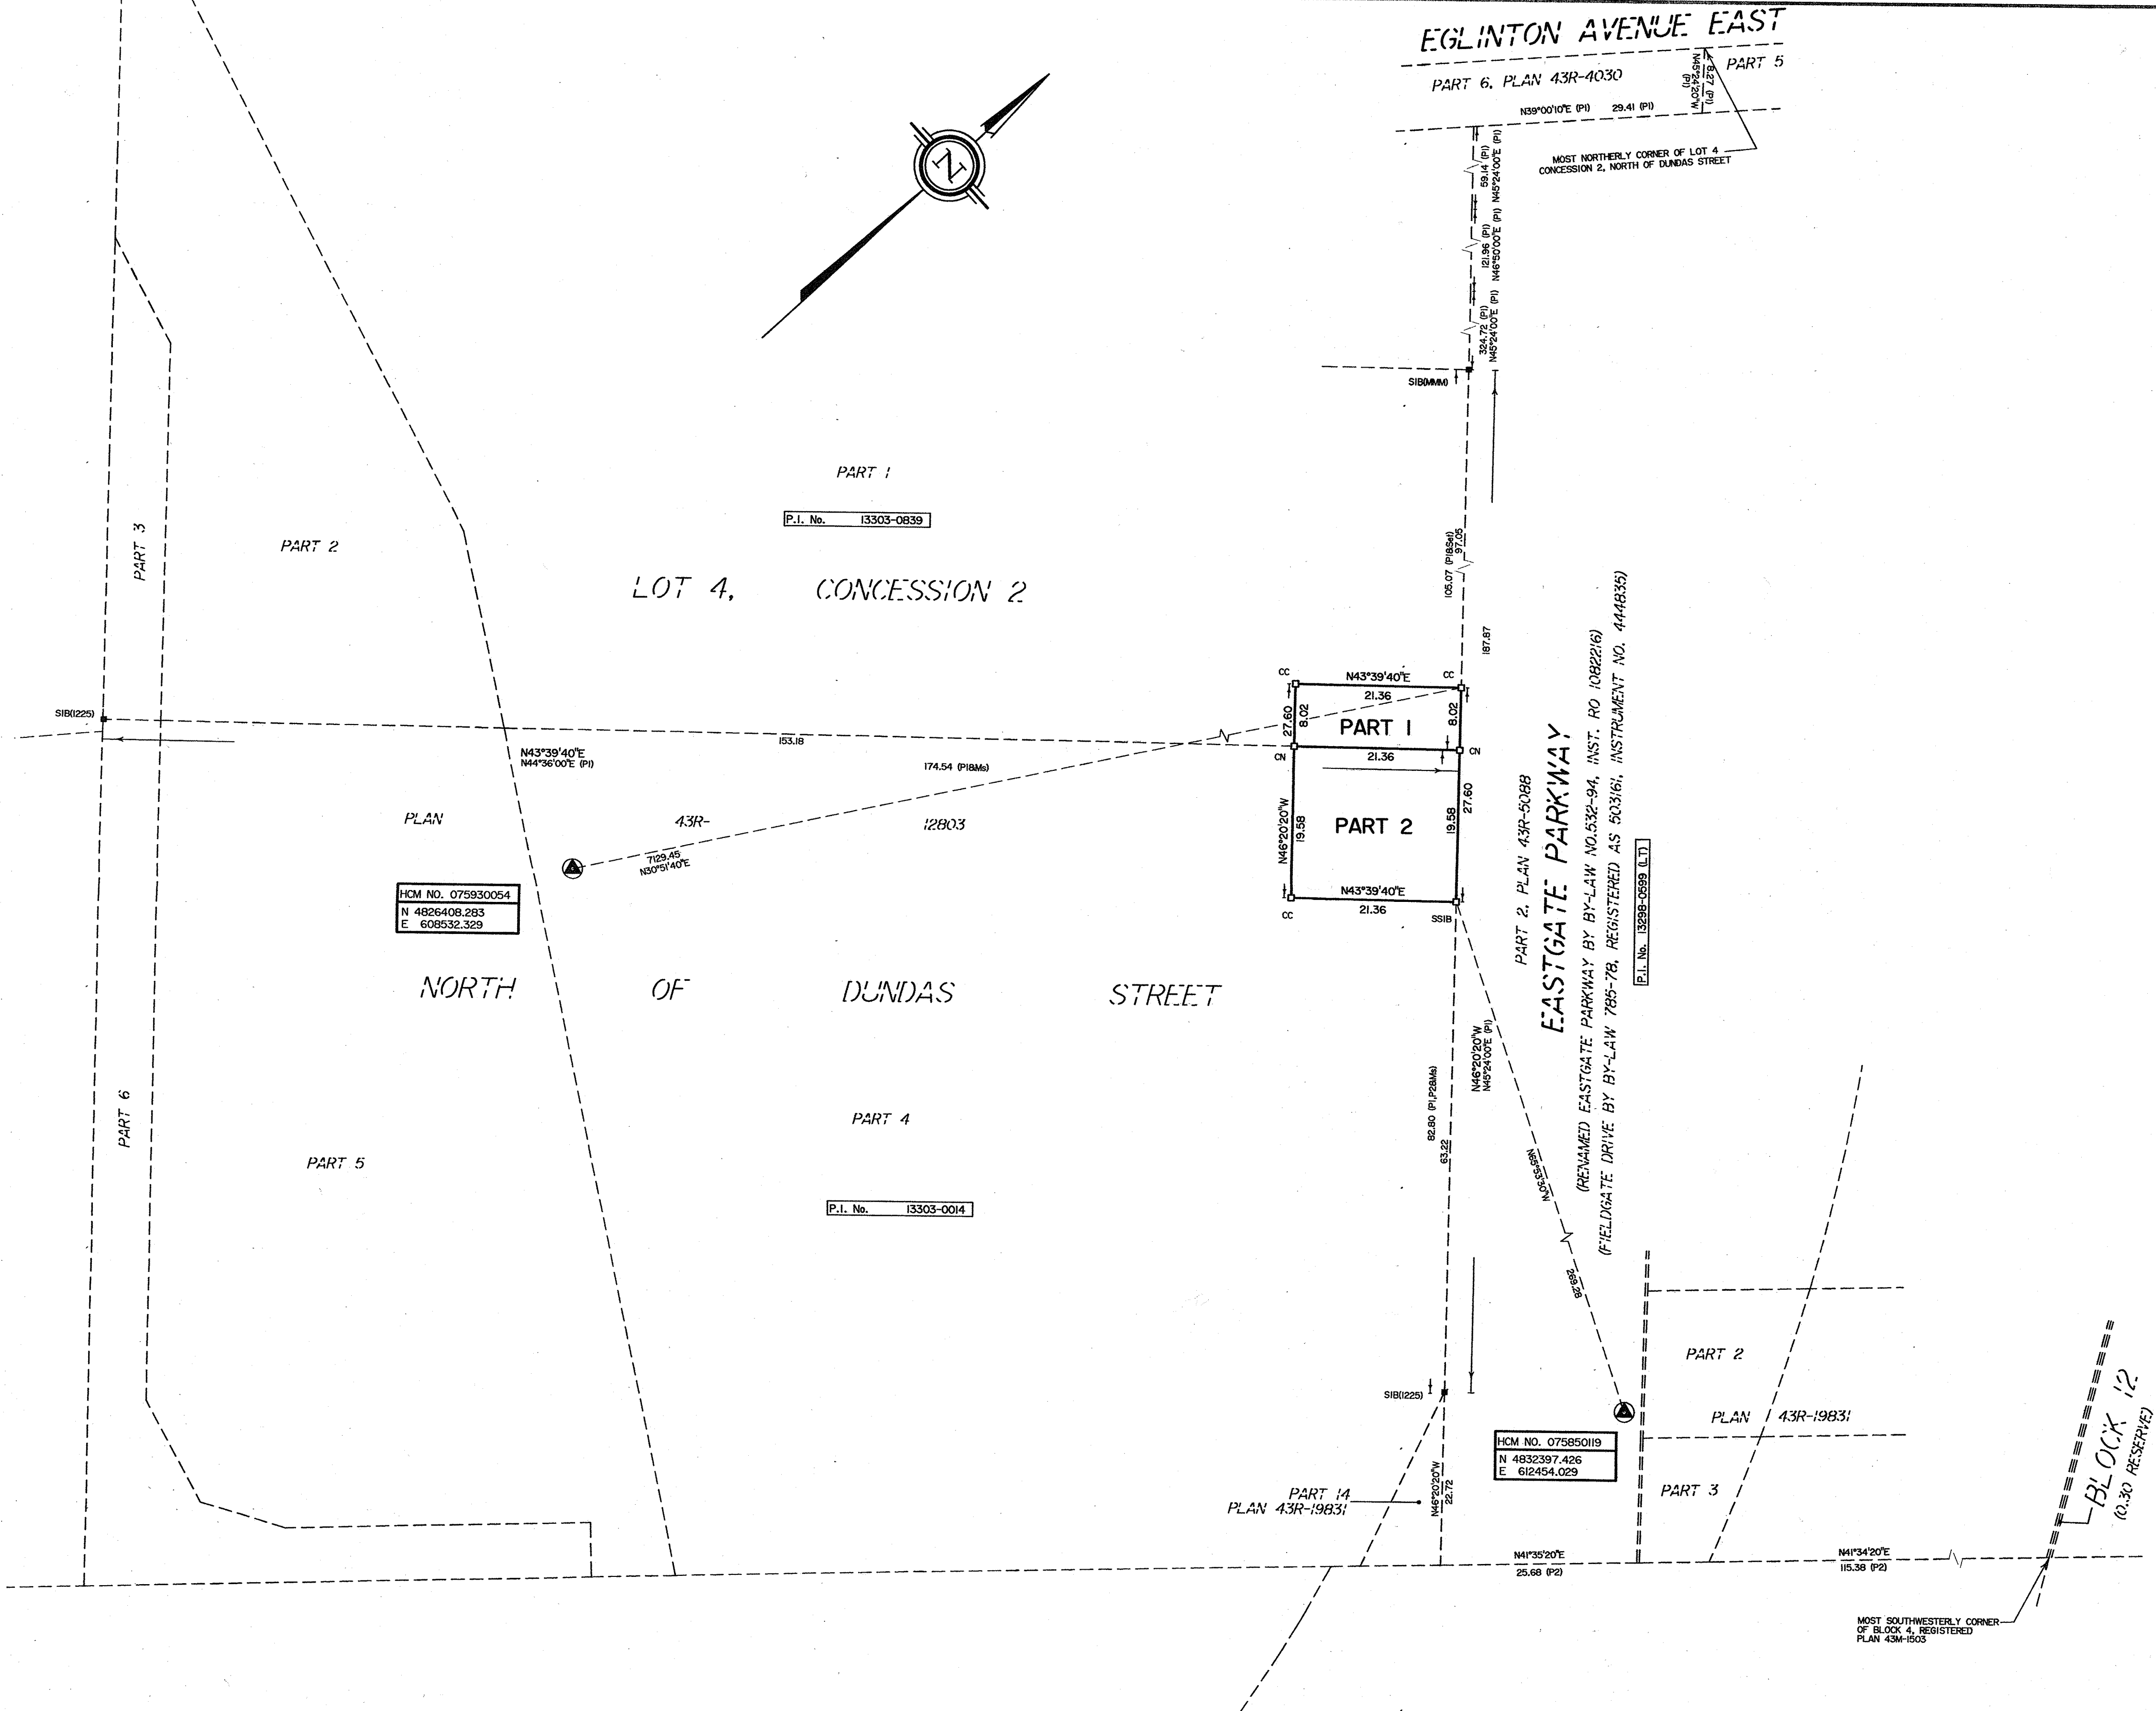

I require this plan to be deposited under The Land Titles Act.

Date 12 Nov 2009

Graham Bowden
GRAHAM BOWDEN, O.L.S.

Received and Deposited

Date 16 December 2009

D. Parker
ASST. DEP. LAND REGISTRAR FOR THE LAND TITLES DIVISION OF PEEL (NO. 43)

METRIC
DISTANCES SHOWN ON THIS PLAN ARE IN METRES AND CAN BE CONVERTED TO FEET BY DIVIDING BY 0.3048

SCHEDULE				
PART	LOT	CONCESSION	P. I. NO.	AREA
1	PART OF LOT 4	CONCESSION 2, NORTH OF DUNDAS STREET	PART OF 13303-0839	171.3 m ²
2			PART OF 13303-0014	418.2 m ²

PLAN OF SURVEY OF
PART OF LOT 4
CONCESSION 2,
NORTH OF DUNDAS STREET
CITY OF MISSISSAUGA
REGIONAL MUNICIPALITY OF PEEL

SCALE 1:500

5 0 5 10 15 20 30 40 50 metres

MMM GEOMATICS ONTARIO LIMITED
ONTARIO LAND SURVEYORS
2009

NOTE

BEARINGS SHOWN HEREON ARE GRID BEARINGS AND ARE DERIVED FROM CITY OF MISSISSAUGA HORIZONTAL CONTROL MONUMENTS NO. 075850119 AND NO. 075930054 AND ARE REFERRED TO THE ONTARIO COORDINATE SYSTEM UTM GRID PROJECTION, CENTRAL MERIDIAN 79°30' WEST LONGITUDE, NAD83, 1974 ADJUSTMENT UTM ZONE 17.

075850119 N 4832397.426 E 612454.029
075930054 N 4826408.283 E 608532.329

DISTANCES HEREON ARE GROUND DISTANCES AND CAN BE CONVERTED TO GRID DISTANCES BY MULTIPLYING BY A COMBINED SCALE FACTOR 0.99976139

ALL FOUND MONUMENTS ARE MMM UNLESS OTHERWISE NOTED.

LEGEND		
■	DENOTES	FOUND
□	DENOTES	PLANTED
SIB	DENOTES	STANDARD IRON BAR
SSIB	DENOTES	SHORT STANDARD IRON BAR
IB	DENOTES	IRON BAR
MMM	DENOTES	MMM GEOMATICS ONTARIO LIMITED
(1225)	DENOTES	DAVID B. SEARLES SURVEYING LTD., O.L.S.
CC	DENOTES	CUT CROSS
CN	DENOTES	CONCRETE NAIL
PI	DENOTES	PLAN 43R-12803
P2	DENOTES	PLAN 43R-19831

SURVEYOR'S CERTIFICATE

I CERTIFY THAT :

1. THIS SURVEY AND PLAN ARE CORRECT AND IN ACCORDANCE WITH THE SURVEYS ACT AND THE SURVEYORS ACT AND THE LAND TITLES ACT AND THE REGULATIONS MADE UNDER THEM.

2. THE SURVEY WAS COMPLETED ON THE 1st DAY OF NOVEMBER, 2009.

12 Nov 2009
DATE

Graham Bowden
GRAHAM BOWDEN
ONTARIO LAND SURVEYOR

MMM Geomatics Ontario Limited Ontario Land Surveyors

Drawing Number : **20-09-022-002**

Unit 106 - 2410 Meadowpine Boulevard, Mississauga, Ontario. L5N 6S2
Ph 905-826-4770 Fax 905-826-8007 email hpro@mmm.ca Website : www.mmm.ca

P.Chief : Dwg. By : DL/DID Chk'd by : GB

Job Number : 20-09-022-001-001 Plot Scale :

Dwg File Name : K:\Jobs\09109022\dwg\09022_R02.dwg Tab Name : R-Plan 2