


2-26 2-27

I require this plan to be deposited under The Land Titles Act.
Date 12 Nov 2009
Graham Bowden
GRAHAM BOWDEN, O.L.S.


PLAN 43R-33091
Received and Deposited
Date December 16, 2009
Jason West
ASST. DEP. LAND REGISTRAR FOR THE LAND TITLES DIVISION OF PEEL (NO. 43)

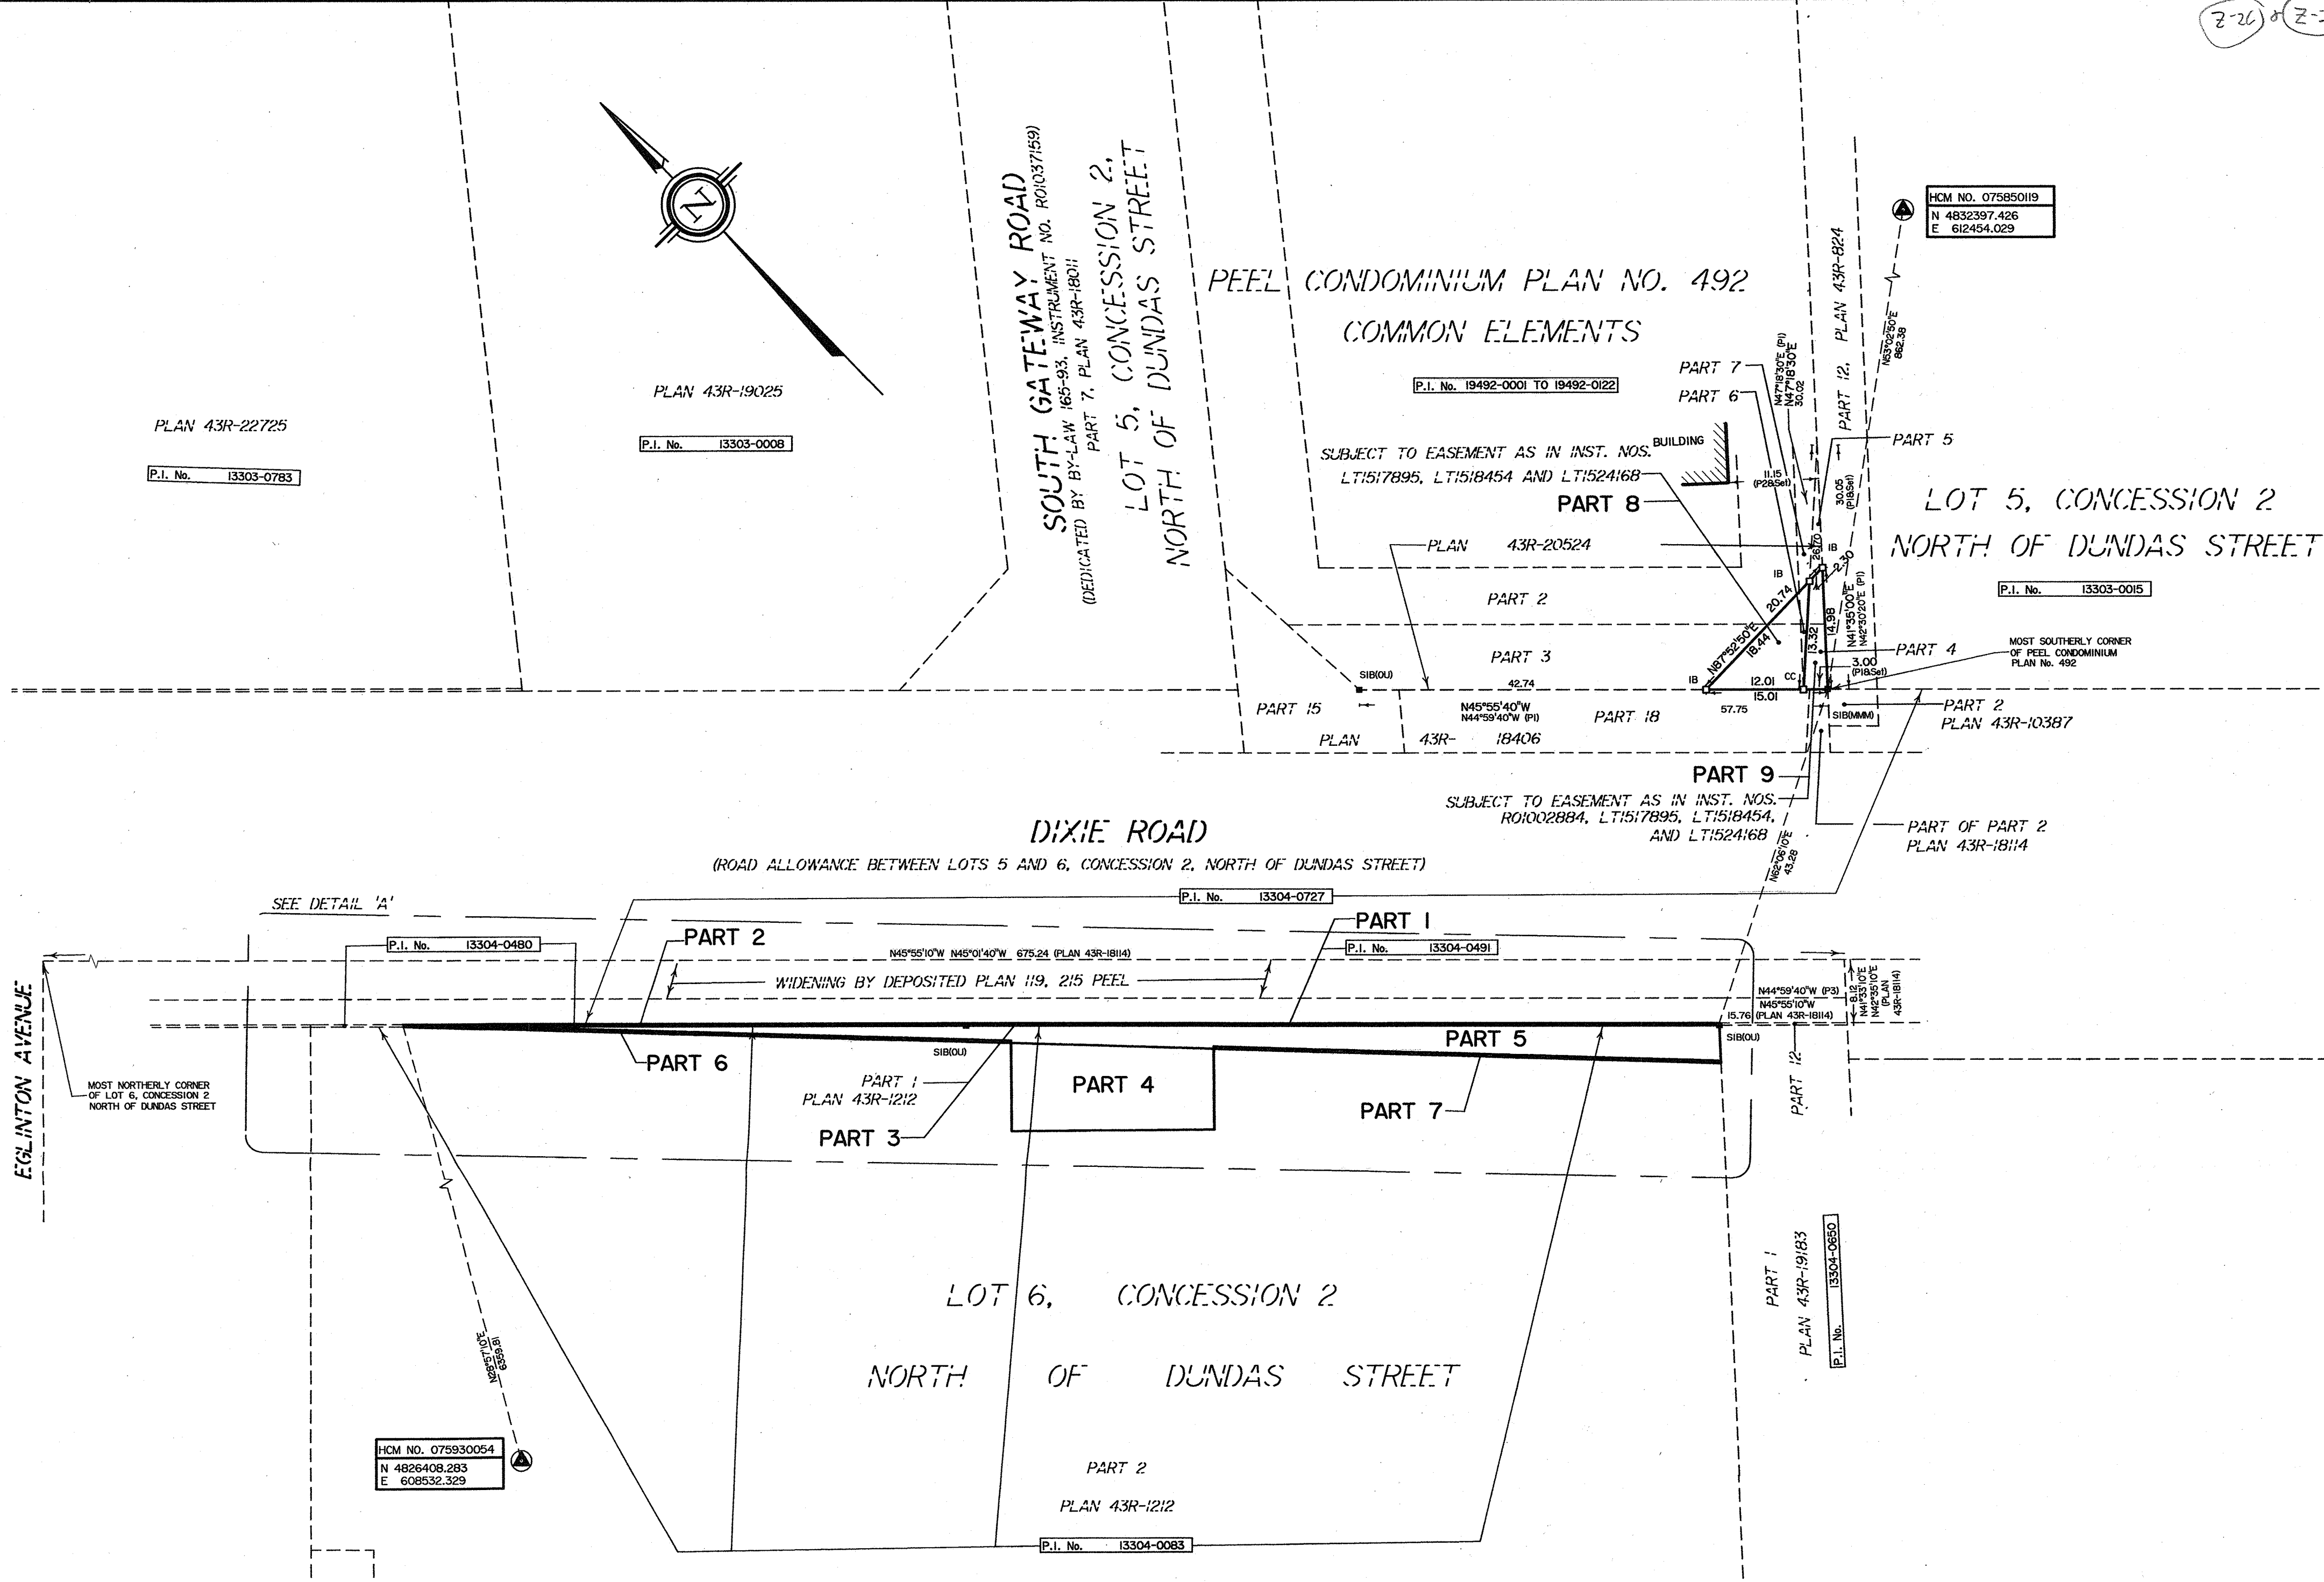

SCHEDULE				
PART	LOT	CONCESSION	P. I. NO.	AREA
1			ALL OF 13304-0491	24.2 m ²
2			PART OF 13304-0491	19.4 m ²
3	PART OF LOT 6	CONCESSION 2, NORTH OF DUNDAS STREET		3.7 m ²
4				260.8 m ²
5			PART OF 13304-0083	339.8 m ²
6				20.9 m ²
7				18.8 m ²
8	COMMON ELEMENT	PEEL CONDOMINIUM PLAN No. 492	PART OF 19492-0001 TO 19492-0122	79.9 m ²
9				32.4 m ²

PART 8 : SUBJECT TO EASEMENT AS IN INSTRUMENT No. LT1517895, LT1518454 AND LT1524168
PART 9 : SUBJECT TO EASEMENT AS IN INSTRUMENT No. R01002884, LT1517895, LT1518454, AND LT1524168
PARTS 8 AND 9 COMPRISE PART OF PIN 19492-0001 TO PIN 19492-0122

PLAN OF SURVEY OF PART OF LOT 6 CONCESSION 2, NORTH OF DUNDAS STREET (FORMERLY GEOGRAPHIC TOWNSHIP OF TORONTO, COUNTY OF PEEL) PART OF COMMON ELEMENT OF PEEL CONDOMINIUM PLAN No. 492 CITY OF MISSISSAUGA REGIONAL MUNICIPALITY OF PEEL

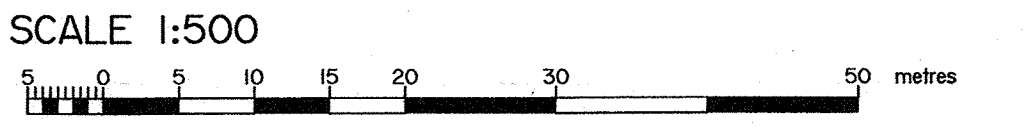


MMM GEOMATICS ONTARIO LIMITED
ONTARIO LAND SURVEYORS
2009

NOTE
BEARINGS SHOWN HEREON ARE GRID BEARINGS AND ARE DERIVED FROM CITY OF MISSISSAUGA HORIZONTAL CONTROL MONUMENTS NO. 07585019 AND NO. 075930054 AND ARE REFERRED TO THE ONTARIO COORDINATE SYSTEM UTM GRID PROJECTION, CENTRAL MERIDIAN 79°30' WEST LONGITUDE, NAD83, 1974 ADJUSTMENT UTM ZONE 17.
07585019 N 4832397.426 E 612454.029
075930054 N 4826408.283 E 608532.329
DISTANCES HEREON ARE GROUND DISTANCES AND CAN BE CONVERTED TO GRID DISTANCES BY MULTIPLYING BY A COMBINED SCALE FACTOR 0.99976139
ALL FOUND MONUMENTS ARE MMM UNLESS OTHERWISE NOTED.

LEGEND

■	DENOTES	FOUND
□	DENOTES	PLANTED
SIB	DENOTES	STANDARD IRON BAR
SSIB	DENOTES	SHORT STANDARD IRON BAR
IB	DENOTES	IRON BAR
CC	DENOTES	CUT CROSS
OJ	DENOTES	ORIGIN UNKNOWN
WIT	DENOTES	WITNESS
P1	DENOTES	PLAN 43R-20524
P2	DENOTES	PEEL CONDOMINIUM PLAN No. 492
P3	DENOTES	PLAN 43R-1212
P4	DENOTES	PLAN OF SURVEY BY SET LIMIT PERPENDICULAR
(SP)	DENOTES	SET LIMIT PERPENDICULAR
CN	DENOTES	CONCRETE NAIL

SURVEYOR'S CERTIFICATE
I CERTIFY THAT :
1. THIS SURVEY AND PLAN ARE CORRECT AND IN ACCORDANCE WITH THE SURVEYS ACT AND THE SURVEYORS ACT AND THE LAND TITLES ACT AND THE REGULATIONS MADE UNDER THEM.
2. THE SURVEY WAS COMPLETED ON THE 1st DAY OF NOVEMBER, 2009.
Date 12 Nov 2009
Graham Bowden
GRAHAM BOWDEN
ONTARIO LAND SURVEYOR

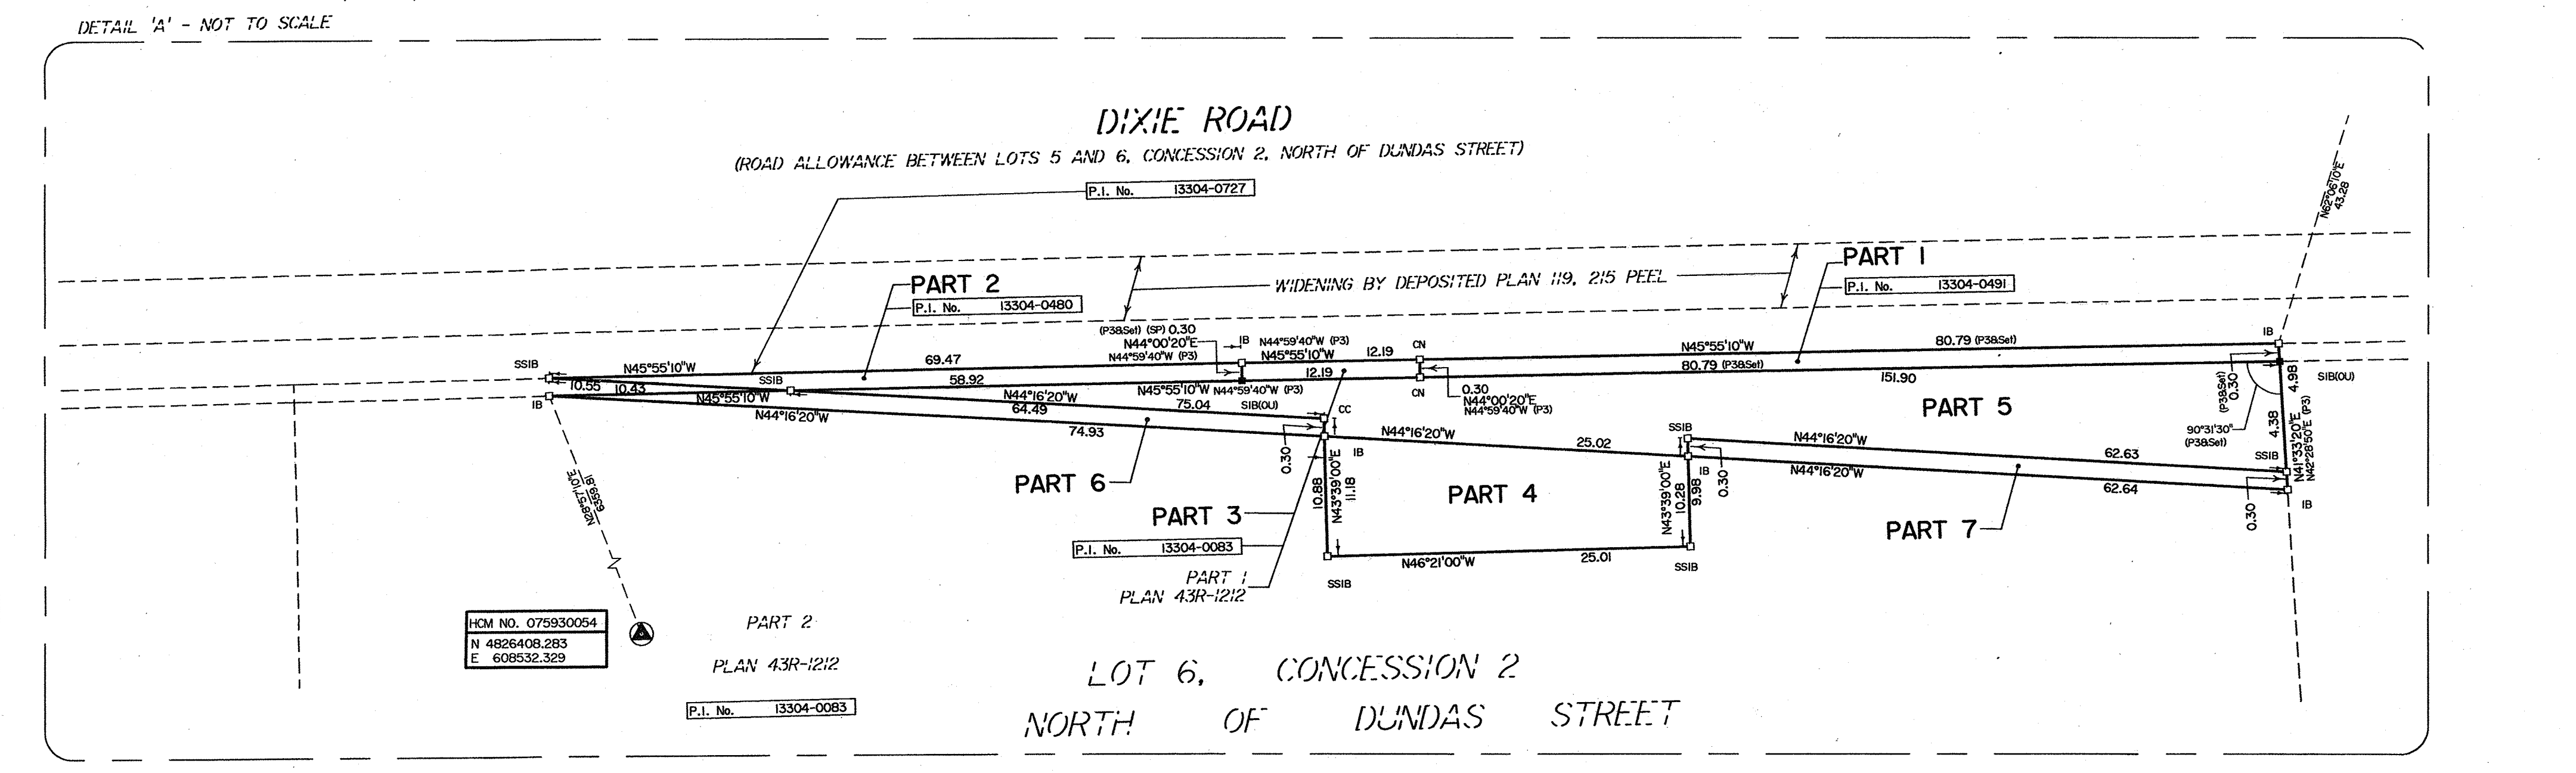

MMM Geomatics Ontario Limited
Ontario Land Surveyors
Drawing Number: 20-09-022-001
Unit 106 - 2410 Meadowpine Boulevard, Mississauga, Ontario, L5N 6S2
Ph 905-826-4770 Fax 905-826-8007 email hpro@mmm.ca Website: www.mmm.ca

P.Chief: Dwg. By: DL/DID Chkd by: GB
Job Number: 20-09-022-001-001 Plot Scale:
Dwg File Name: K:\Jobs\0908022\dwg\09022_R01.dwg Tab Name: R-Plan 1