


PLAYGROUND SOD BERM EDGE

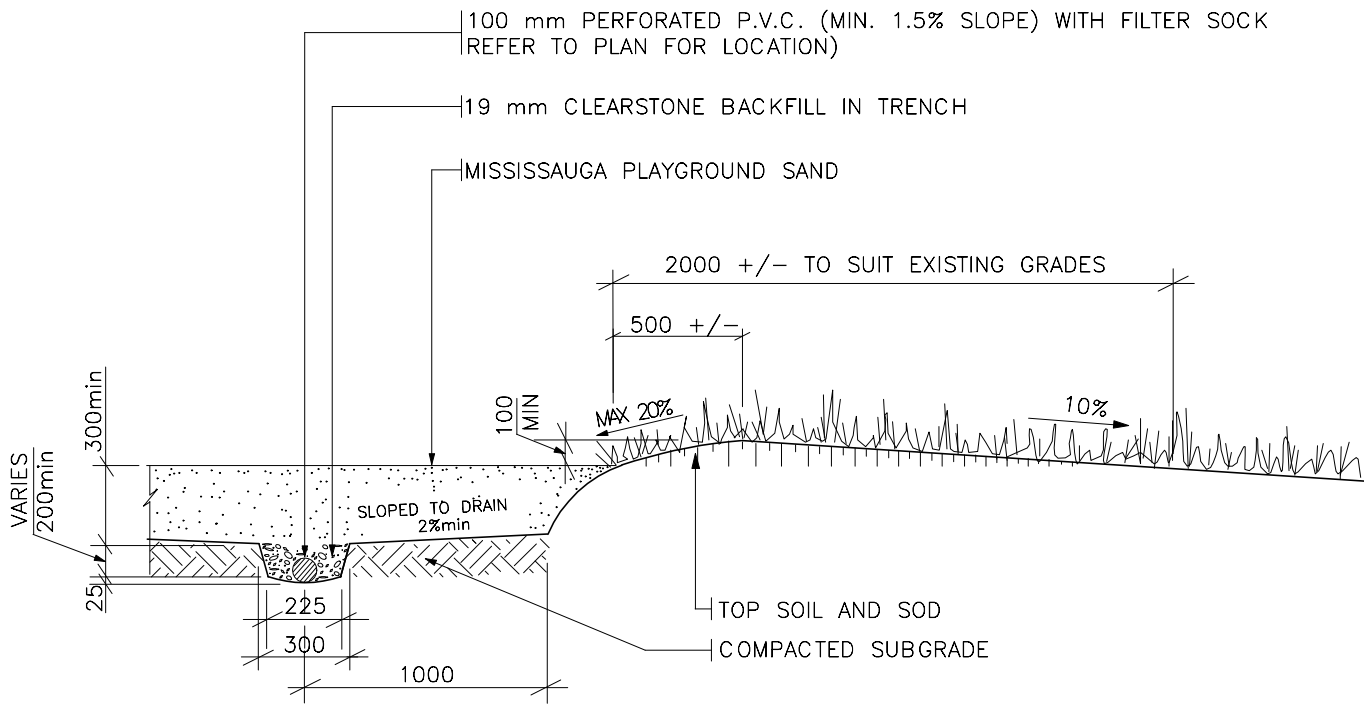

NOTES:

- 1. USE STRIPPED MATERIAL TO BUILD BERM

NO. REVISION

DATE



SCALE: N.T.S.
DATE: JANUARY 2001
DRAWN BY: P & D
NUMBER: 02861-1