


METRIC  
ALL DIMENSIONS IN MILLIMETRES

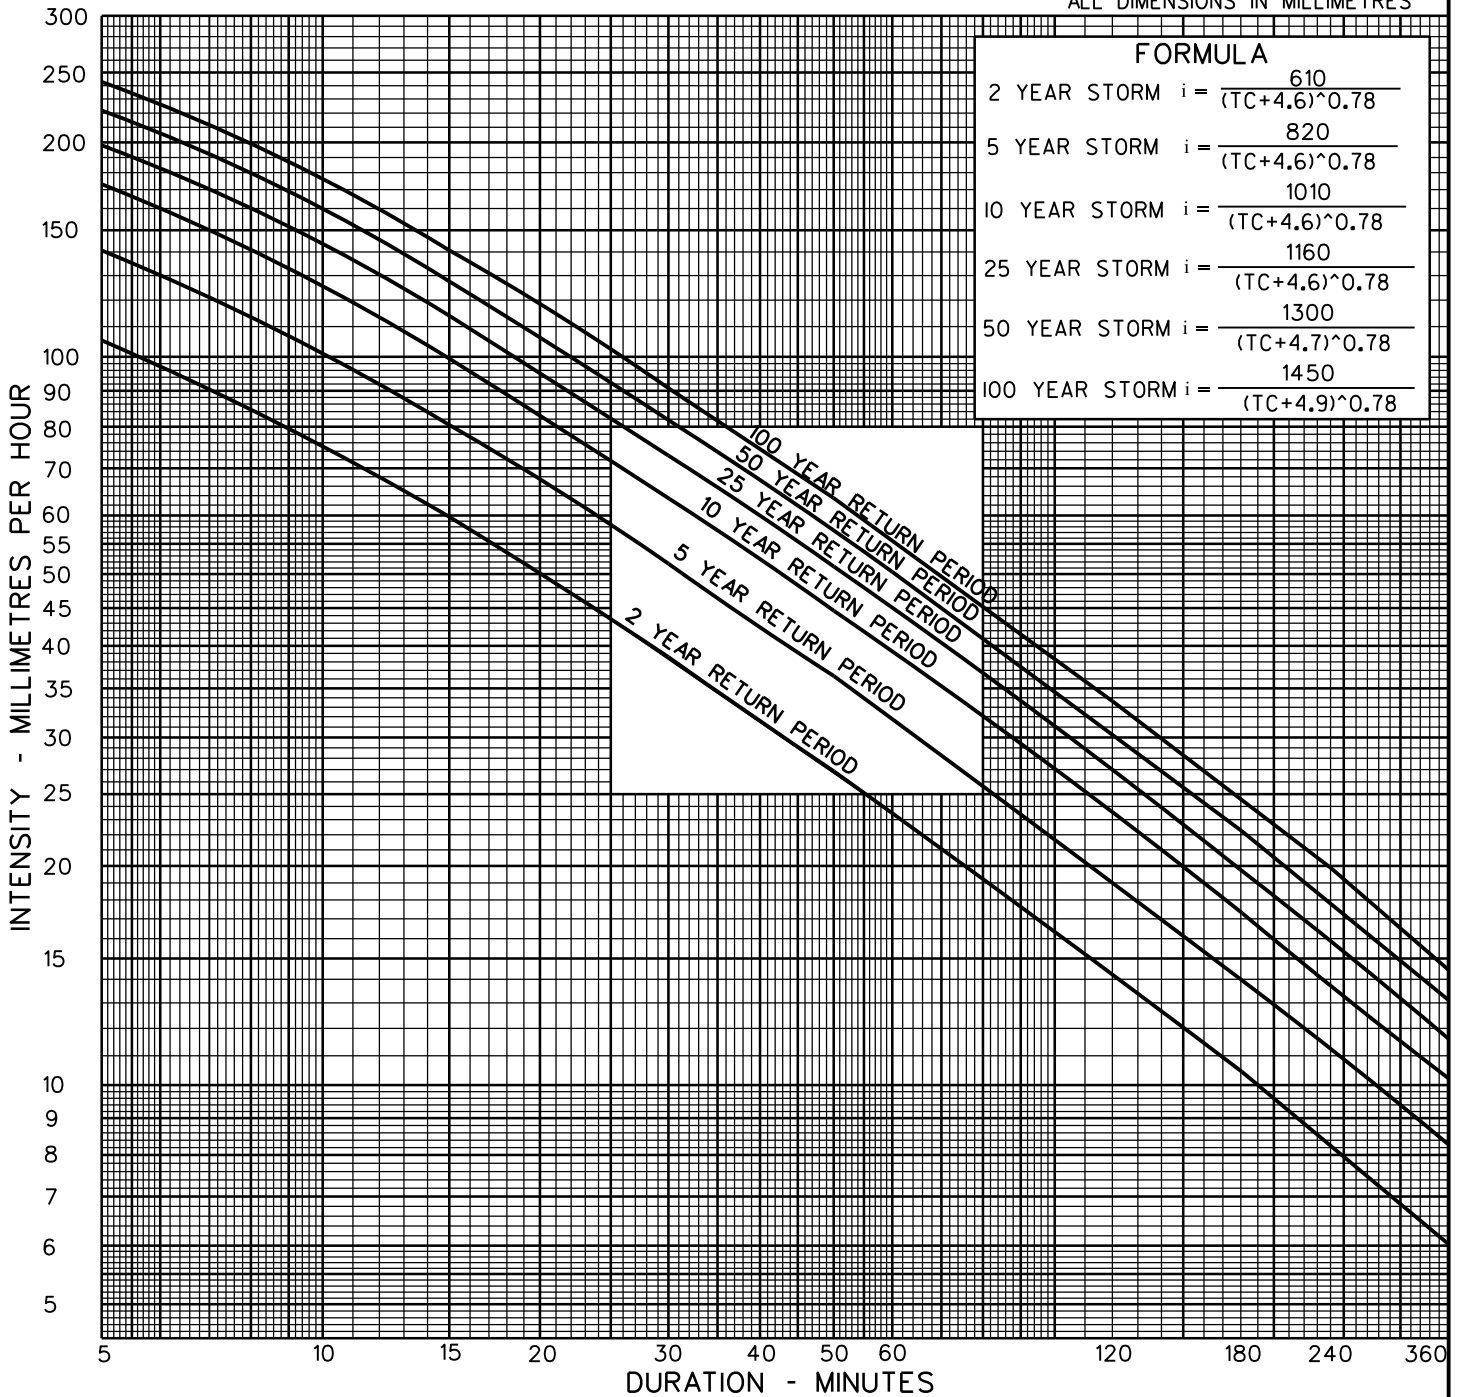

NOTES

- ALL CALCULATIONS TO BE DONE ASSUMING FULL DEVELOPMENT AS SHOWN ON CITY OF MISSISSAUGA ZONING MAPS.
- TO BE USED WITH RATIONAL FORMULA:  

$$Q = \frac{CIA}{360}$$

Q-QUANTITY OF RUNOFF (M<sup>3</sup>/S)  
 C-RUNOFF COEFFICIENT  
 A-AREA (ha)  
 I-RAINFALL INTENSITY (mm/hr)



MISSISSAUGA

STANDARD  
INTENSITY-DURATION-FREQUENCY  
RAINFALL CURVES

EFF. DATE	2002-01-01	SCALE	N.T.S
REV.	2016-07-22	STANDARD No.	2111.010