


METRIC
ALL DIMENSIONS IN METRES

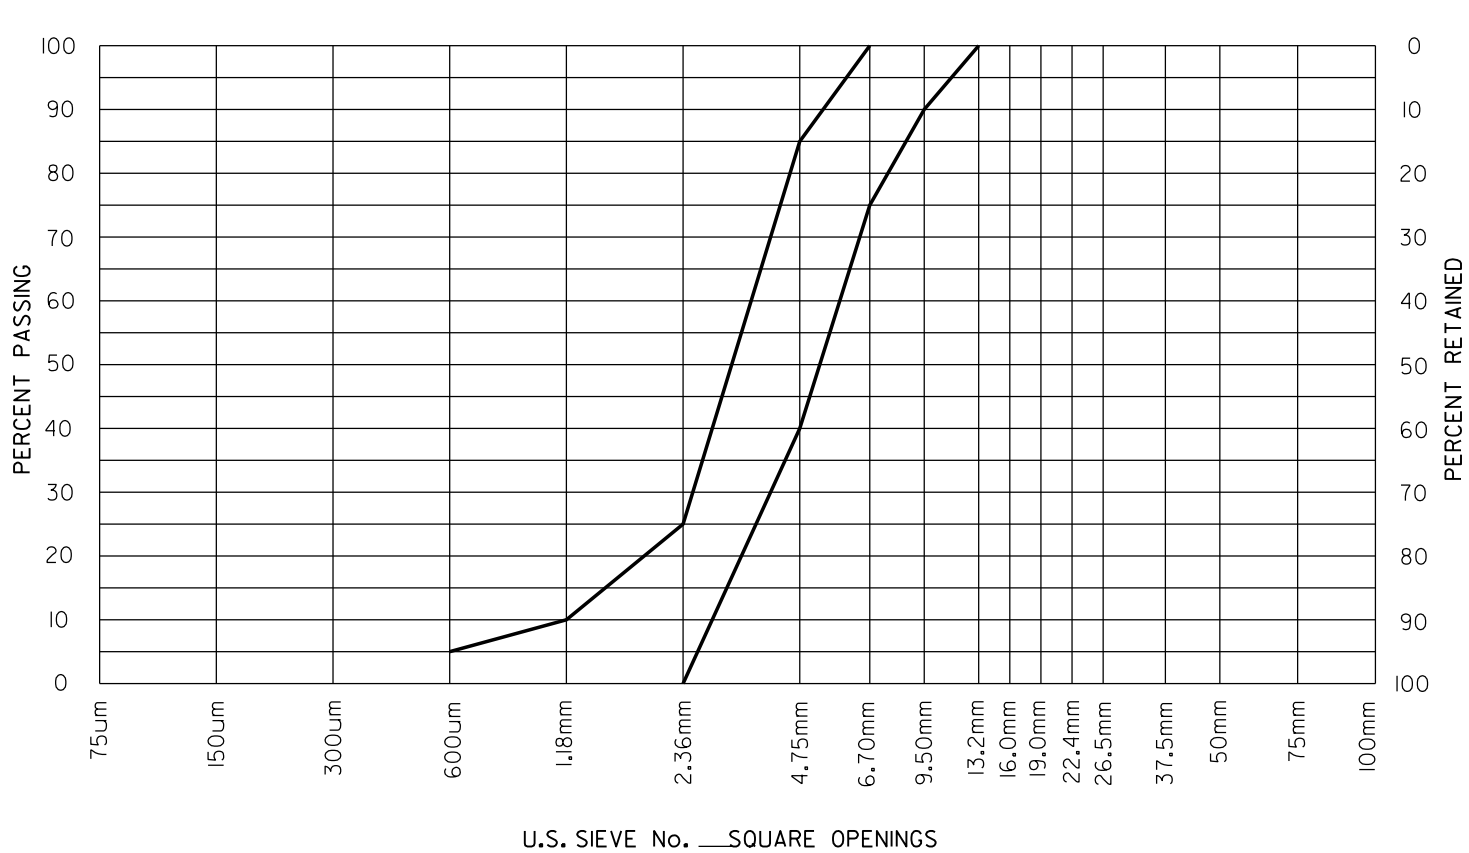

SIEVE DESIGNATION	PERCENT PASSING
13.20mm	100
9.50mm	90-100
6.70mm	75-100
4.75mm	40-85
2.36mm	0-25
1.18mm	0-10
600 um	0-5
150 um	0-3
75 um	0-3

U.S. SIEVE No. — SQUARE OPENINGS

NOTES

- 6mm WASHED CRUSHED STONE (GRADATION PER CITY SPECIFICATION) IS AN APPROVED ALTERNATIVE MATERIAL FOR SEWER BEDDING ON A SITE SPECIFIC BASIS ONLY. PRIOR APPROVAL BY THE SITE SOILS CONSULTANT AND THE CITY OF MISSISSAUGA MUST BE OBTAINED PRIOR TO DELIVERY OF MATERIAL
- THE MAXIMUM % OF FLAT & ELONGATED PARTICLES, AS DETERMINED BY LS-608, SHALL BE NO MORE THAN 15.0%
- THE MATERIAL SHALL BE VIRGIN MATERIAL AND 100% OF THE MATERIAL SHALL BE SOURCED FROM QUARRIES OR PITS LISTED ON THE MTO DESIGNATED SOURCES LIST
- THE MATERIAL SHALL CONTAIN NO RAP OR CONCRETE PARTICLES
- MICRO-DEVAL ABRASION LOSS SHALL BE NO HIGHER THAN 20.0%



**STANDARD
GRANULAR FILTER MATERIAL
6 mm WASHED CHIP**

EFF. DATE	2002-01-01	SCALE	N.T.S.
REV.	6	2015-06-03	STANDARD No. 2112.III