


METRIC  
ALL DIMENSIONS IN METRES

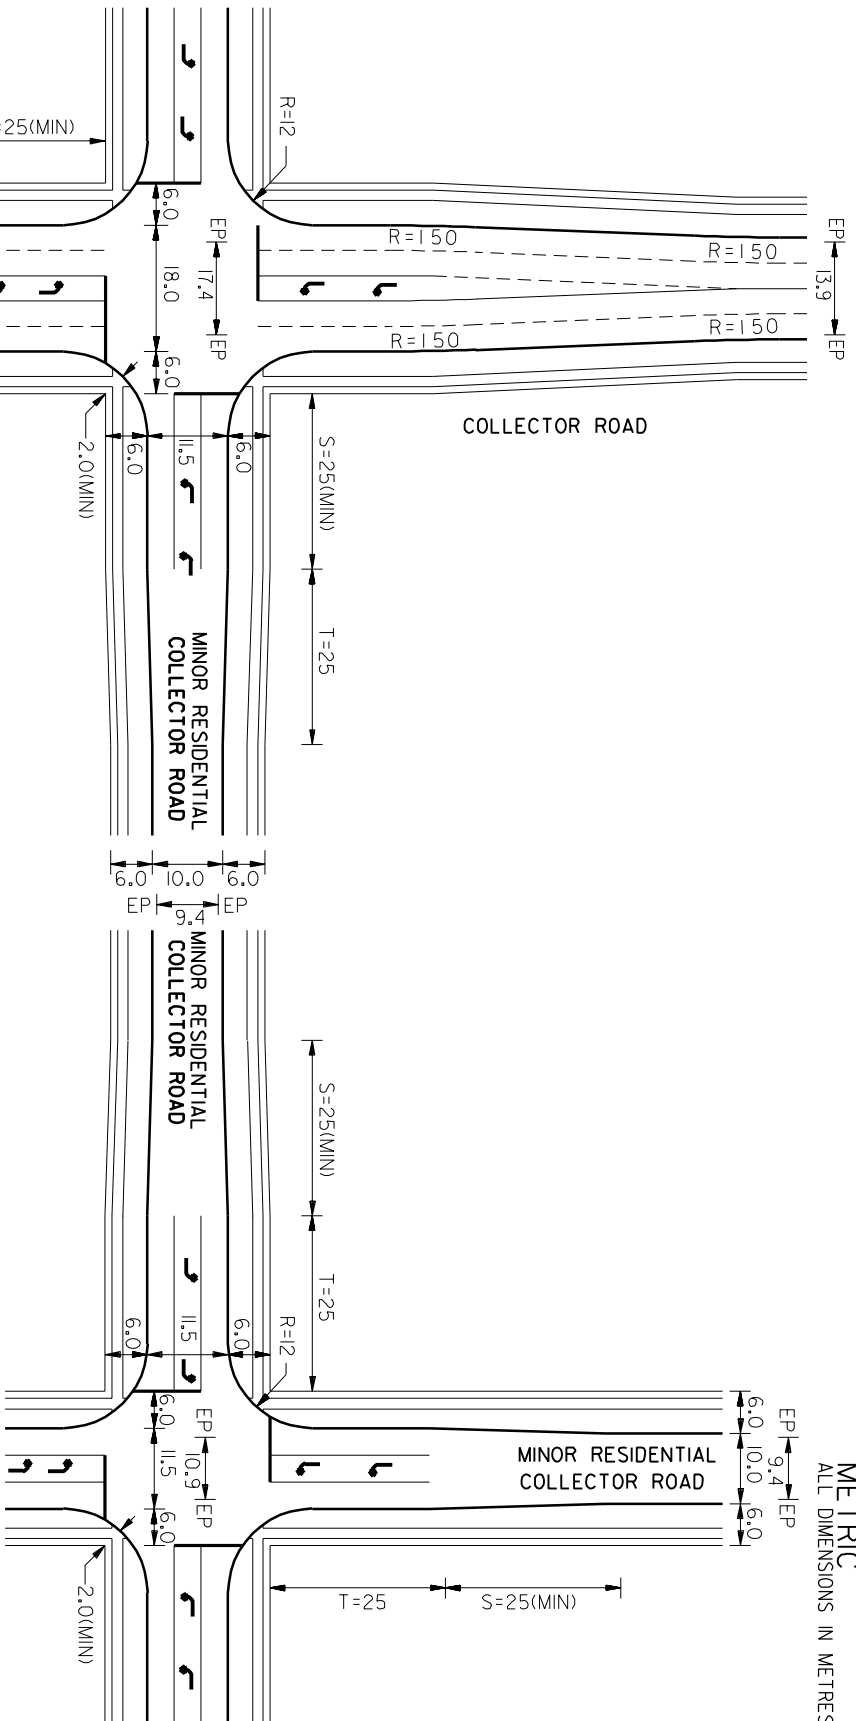

ALL INTERSECTIONS SYMMETRICAL  
S=STORAGE LENGTH  
T= TRANSITION LENGTH  
EP=EDGE OF PAVEMENT



STANDARD

INTERSECTIONS  
MINOR RESIDENTIAL COLLECTOR ROAD  
WITH MINOR RESIDENTIAL COLLECTOR  
ROAD AND COLLECTOR ROAD

EFF. DATE	2002-01-01	SCALE	N.T.S.
REV.		STANDARD No.	2211.180