


METRIC  
ALL DIMENSIONS IN MILLIMETRES

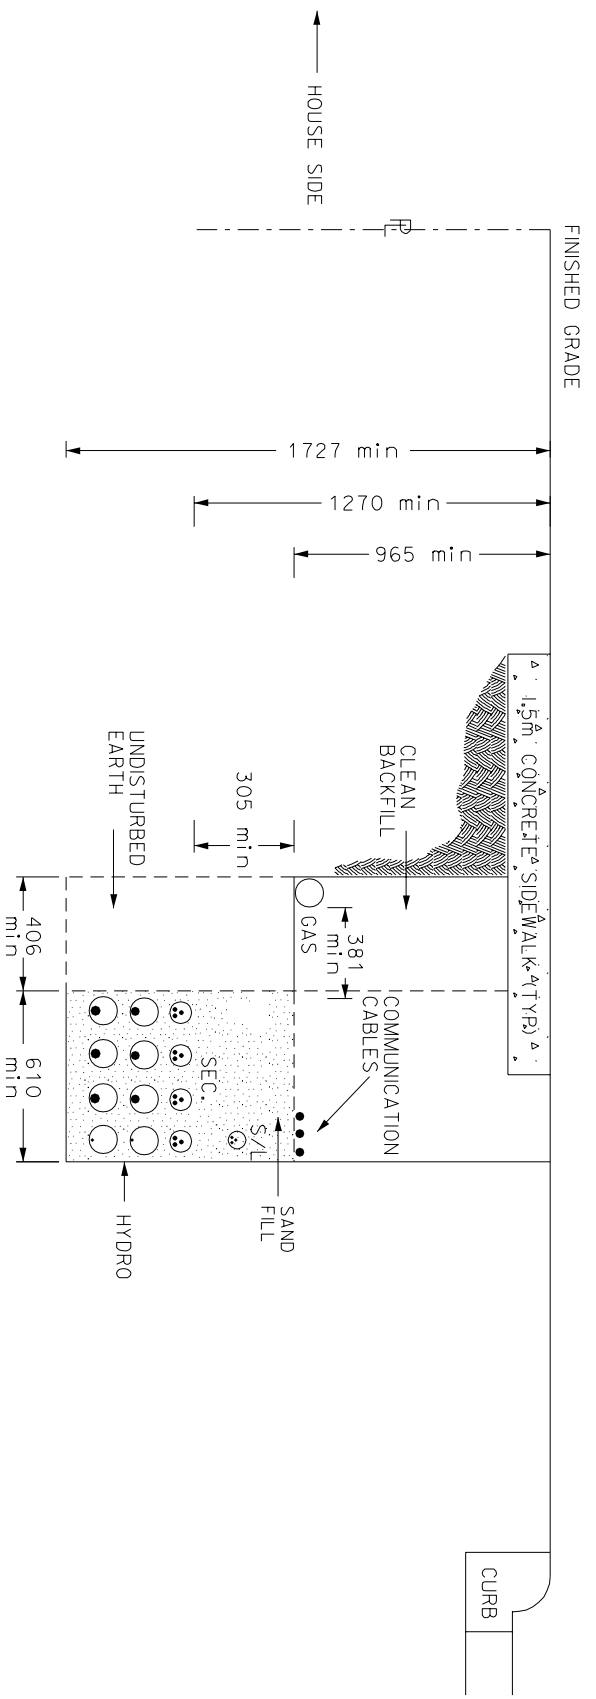

STANDARD  
UTILITY CORRIDOR  
(JOINT USE TRENCH A)

EFF. DATE	2002-01-01	SCALE	N.T.S.
REV.		STANDARD No.	2211.280