



USE 6000 IN CONJUNCTION WITH STD. 2211.152

 

USE 5000 IN CONJUNCTION WITH STD. 2211.300

METRIC
ALL DIMENSIONS IN MILLIMETRES

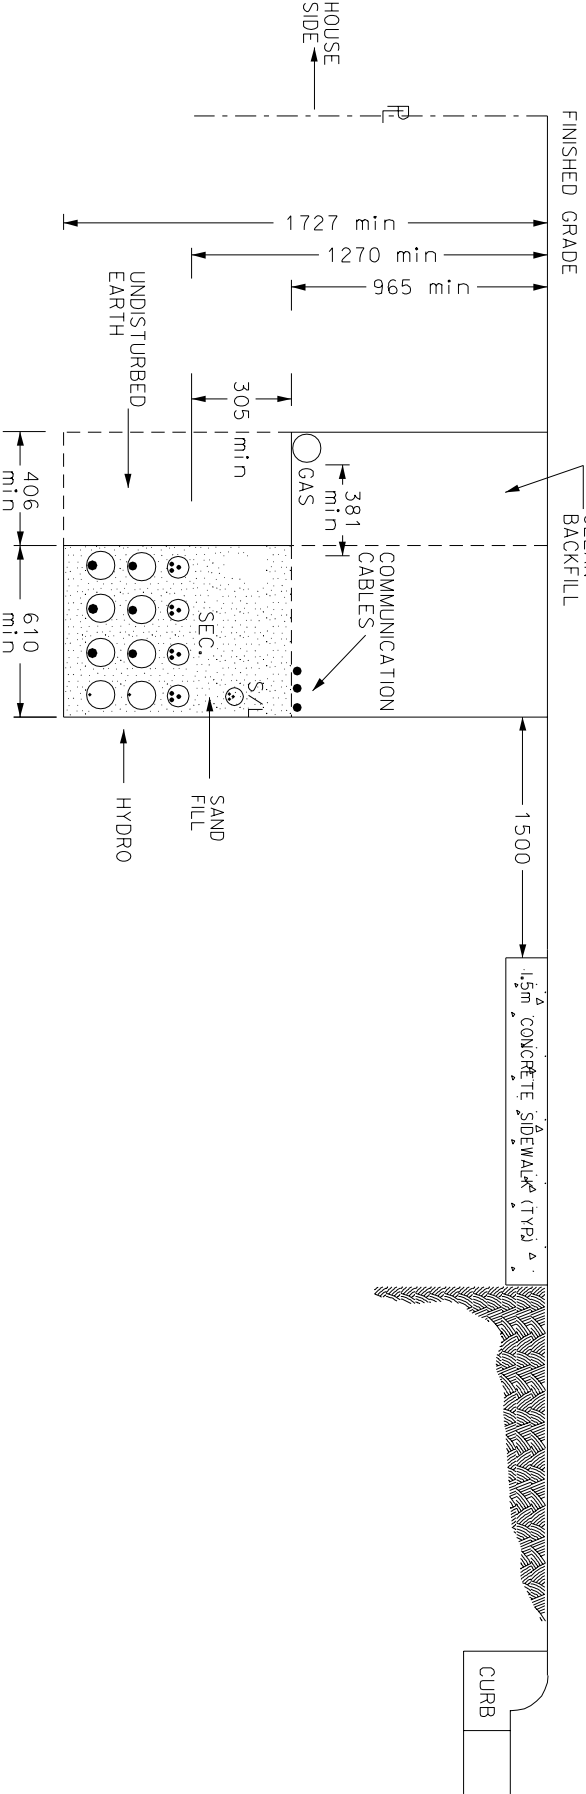

NOTES

1. TO BE USED IN CONJUNCTION WITH STD. No. 2211.151 & 2211.152
2. SAND FILL AS PER HYDRO SPECIFICATIONS



STANDARD
UTILITY CORRIDOR
(JOINT USE TRENCH B)

EFF. DATE	2002-01-01	SCALE	N.T.S.
REV.		STANDARD No.	2211.290