


1200 CHAIN LINK FENCE

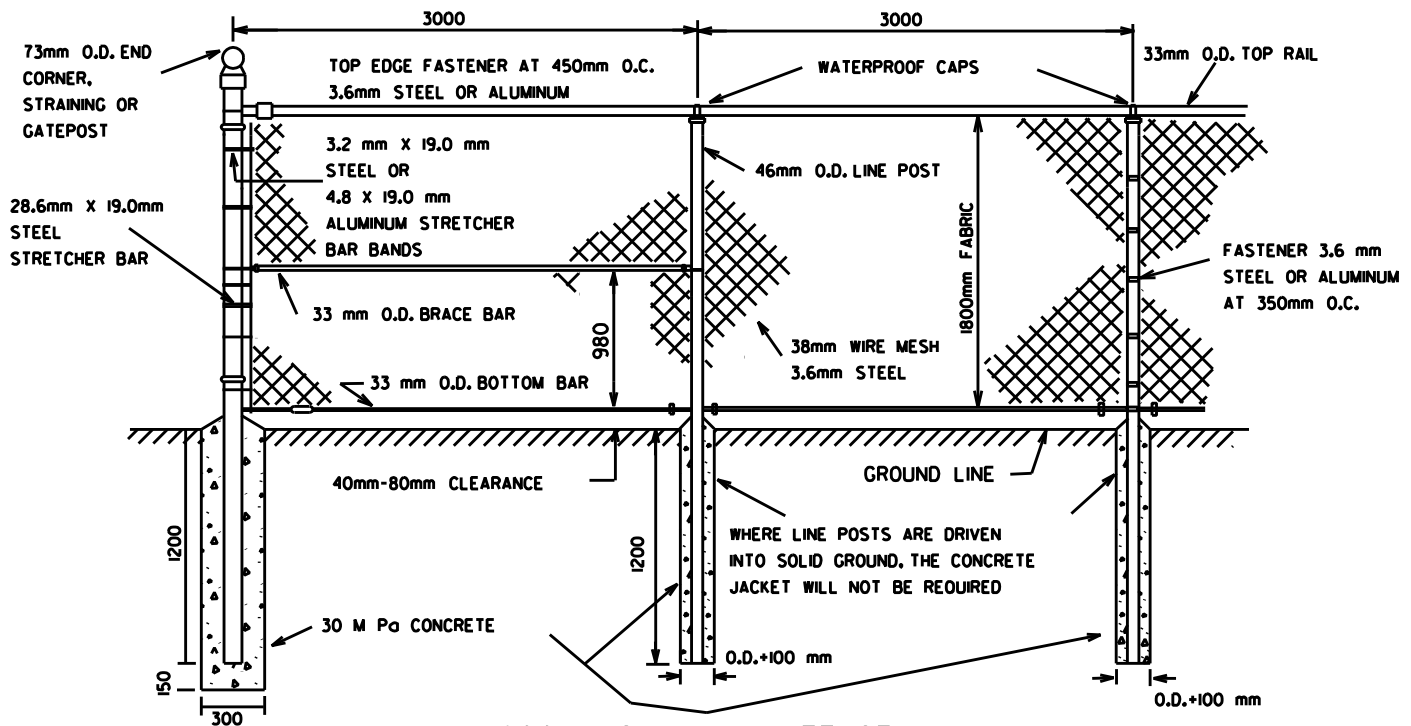

1800 CHAIN LINK FENCE

NOTES:

1. ALL FABRIC SHALL BE 3.6 mm KNUCKLED AT TOP AND BOTTOM AND OF THE FOLLOWING MATERIALS:
STEEL WIRE, ELECTRIC GALVANIZED BEFORE WEAVING, AND BLACK VYNAL COATED
2. ALL POSTS AND RAILS SHALL BE GALVANIZED STEEL PIPE "STANDARD WEIGHT", CONFORMING TO CURRENT SPECIFICATIONS FOR BLACK AND HOT DIPPED ZINK COATED (GALVANIZED) WELDED AND SEAMLESS PIPE FOR ORDINARY USES, ASTM. DESIGNATION A120
3. ALL REQUIRED FITTINGS AND HARDWARE SHALL BE OF A SUITABLE ALUMINUM ALLOY OR OF A STEEL DUCTILE IRON. ASTM SPECIFICATION (A 152)
4. MINIMUM REQUIREMENTS FOR ZINC COATING

FABRIC AND WIRE	0.5 kg/m ²
POSTS AND RAILS	0.5 kg/m ²
FRAMES AND BRACES	0.5kg/m ²
CAST FITTINGS	0.6 kg/m ²
OTHER FITTINGS	0.6 kg/m ²

METRIC

ALL DIMENSIONS IN MILLIMETRES



MISSISSAUGA
Leading today for tomorrow

STANDARD
CHAIN LINK FENCE

EFF. DATE	2002-01-01	SCALE	N.T.S.
REV.	3	2006-01-01	STANDARD No. 2850.010