


METRIC
ALL DIMENSIONS IN MILLIMETRES

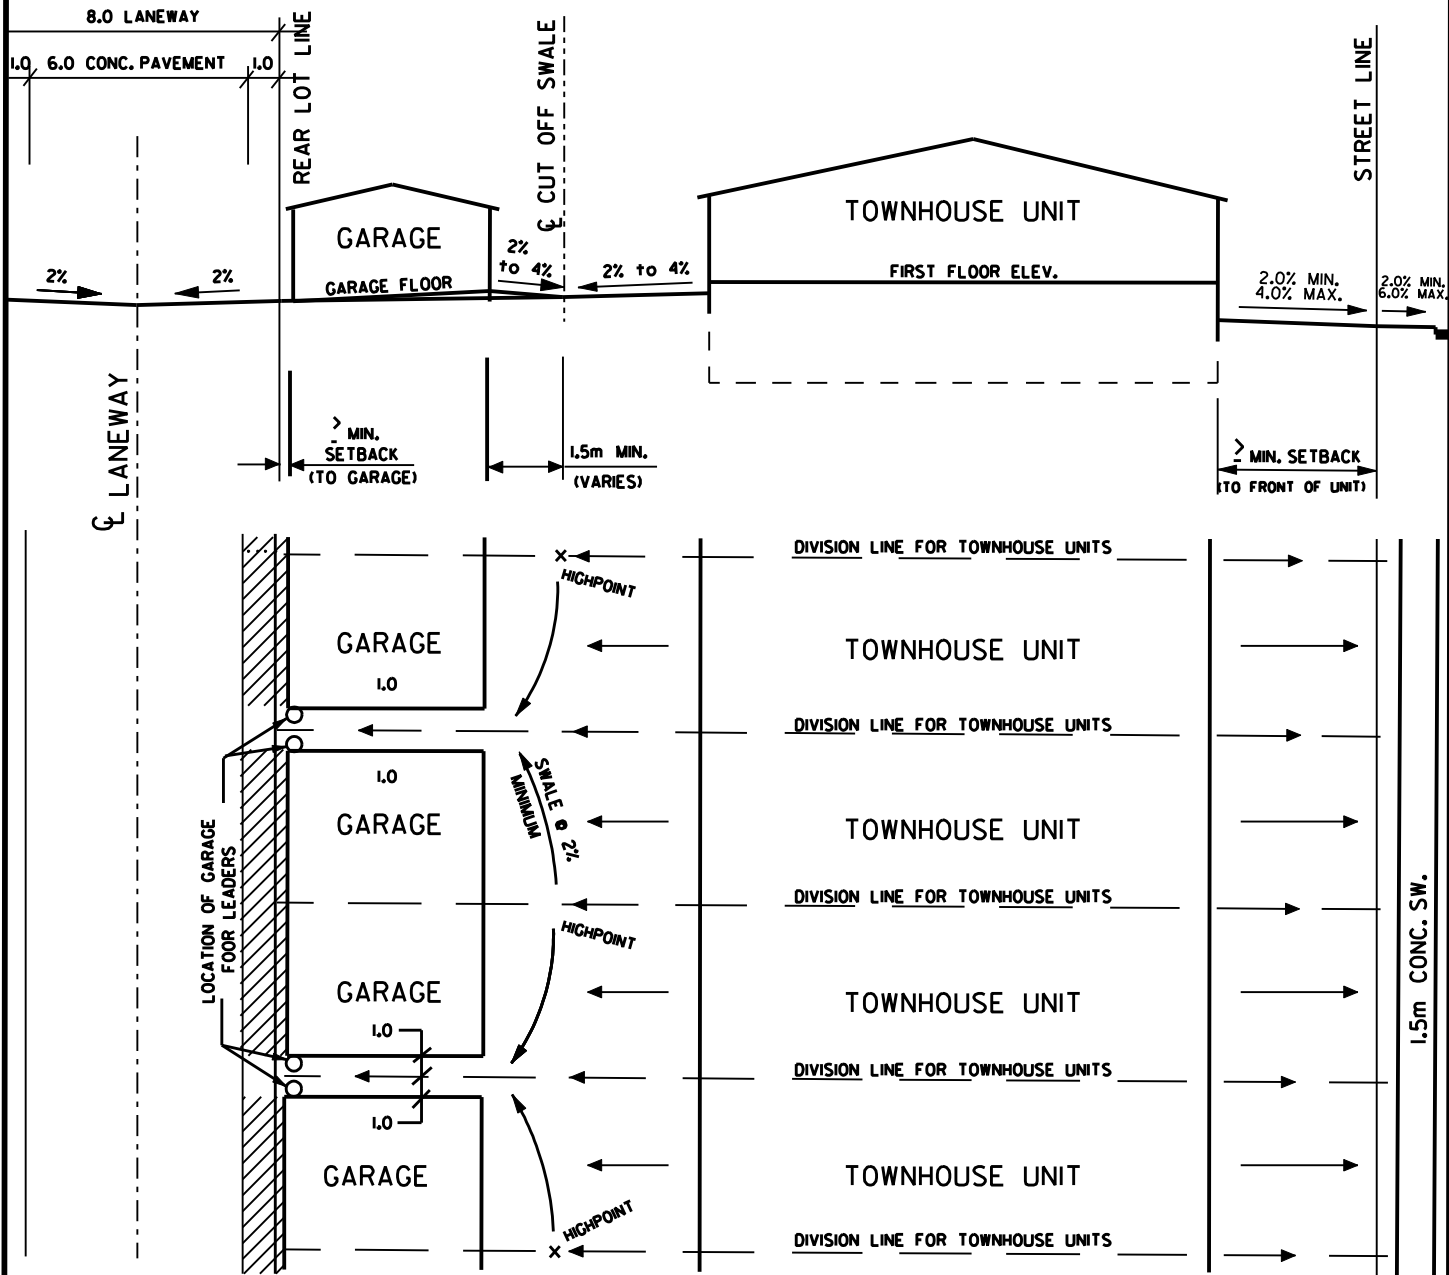

SPLIT LOT DRAINAGE
(FOR TOWNHOUSE UNITS BACKING ONTO LANEWAY)



STANDARD

TOWNHOUSE ON REAR LANE
LOT GRADING DETAIL

EFF. DATE	2006-01-01	SCALE	N.T.S.
REV.	2	STANDARD No. 2851.090	