


METRIC

ALL DIMENSIONS IN MILLIMETRES

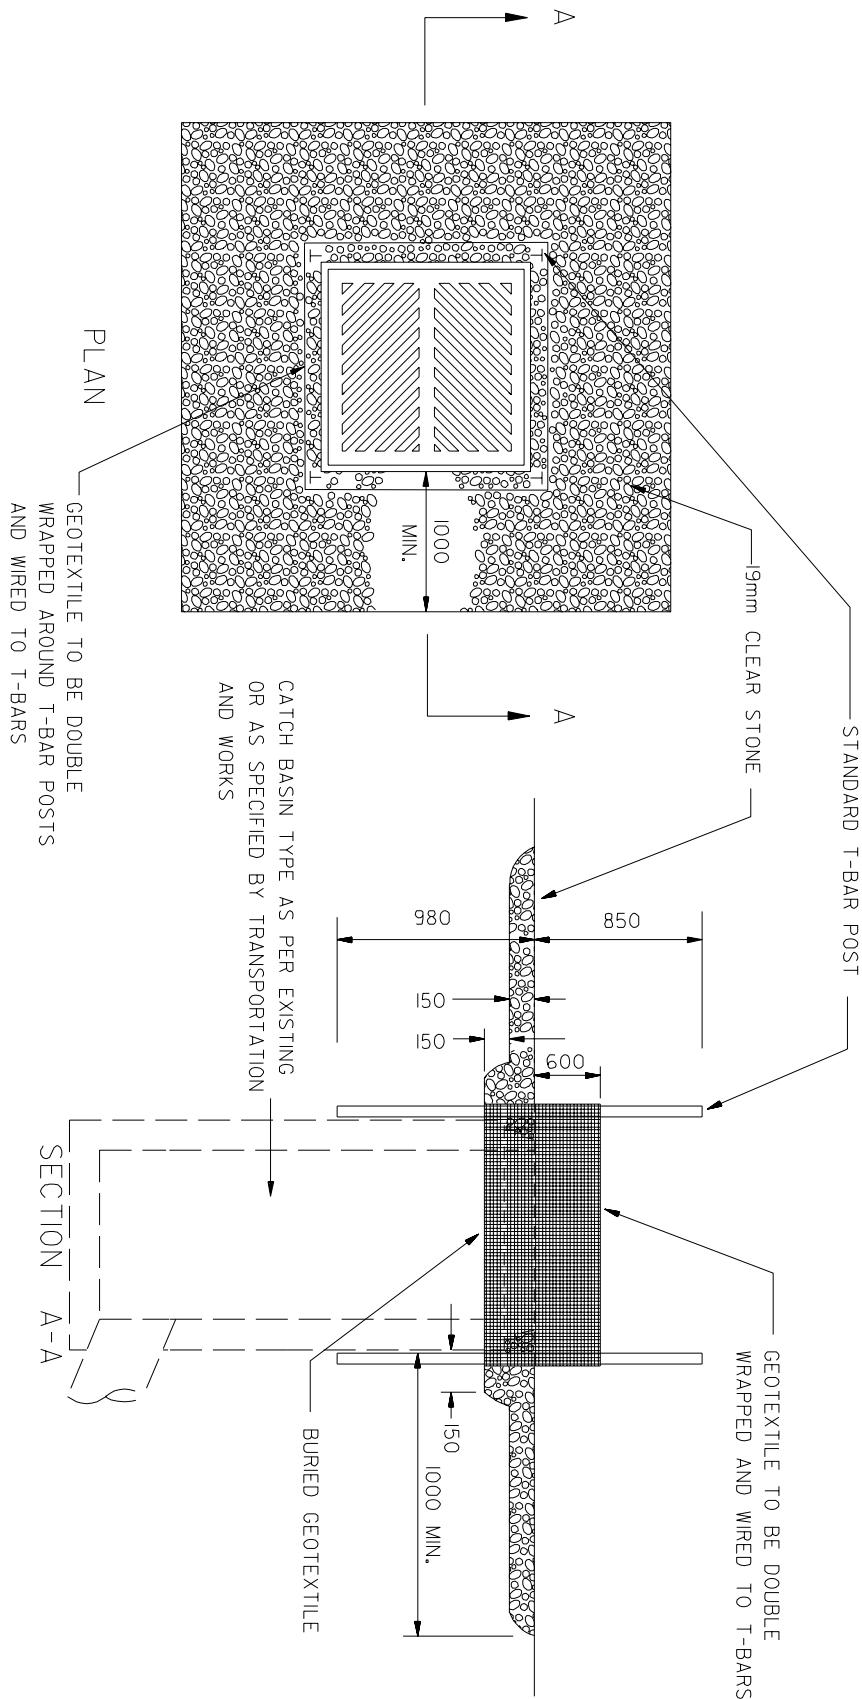

NOTES:

1. CATCH BASIN LIFT HOLES TO BE PARGED WITH CONCRETE.
2. WOVEN GEOTEXTILE TO HAVE A MINIMUM EQUIVALENT OPENING SIZE OF 0.25mm OR A NON WOVEN GEOTEXTILE TO BE CONSIDERED BASED ON SOIL PARAMETERS AND SITE CONDITIONS.

MISSISSAUGA
Transportation and Works

STANDARD
CATCH BASIN SEDIMENT BARRIER
R.L.C.B. OR WITHIN UNPAVED AREAS
TYPE "B"

EFF. DATE	2002-01-01	SCALE	N.T.S.
REV.		STANDARD No.	2930.030