


02830-1

Hoarding Tree Preservation Hoarding Guideline

NOTE:

TO BE USED AS A GUIDELINE ONLY.
NOT TO SCALE. REMOVE CITY TITLE BLOCK
AND REDRAW TO REPRESENT SITE SPECIFIC
CONDITIONS. ALL SITE SPECIFIC CONDITIONS
ARE TO BE CONFIRMED BY THE PROJECT
CONSULTANT.

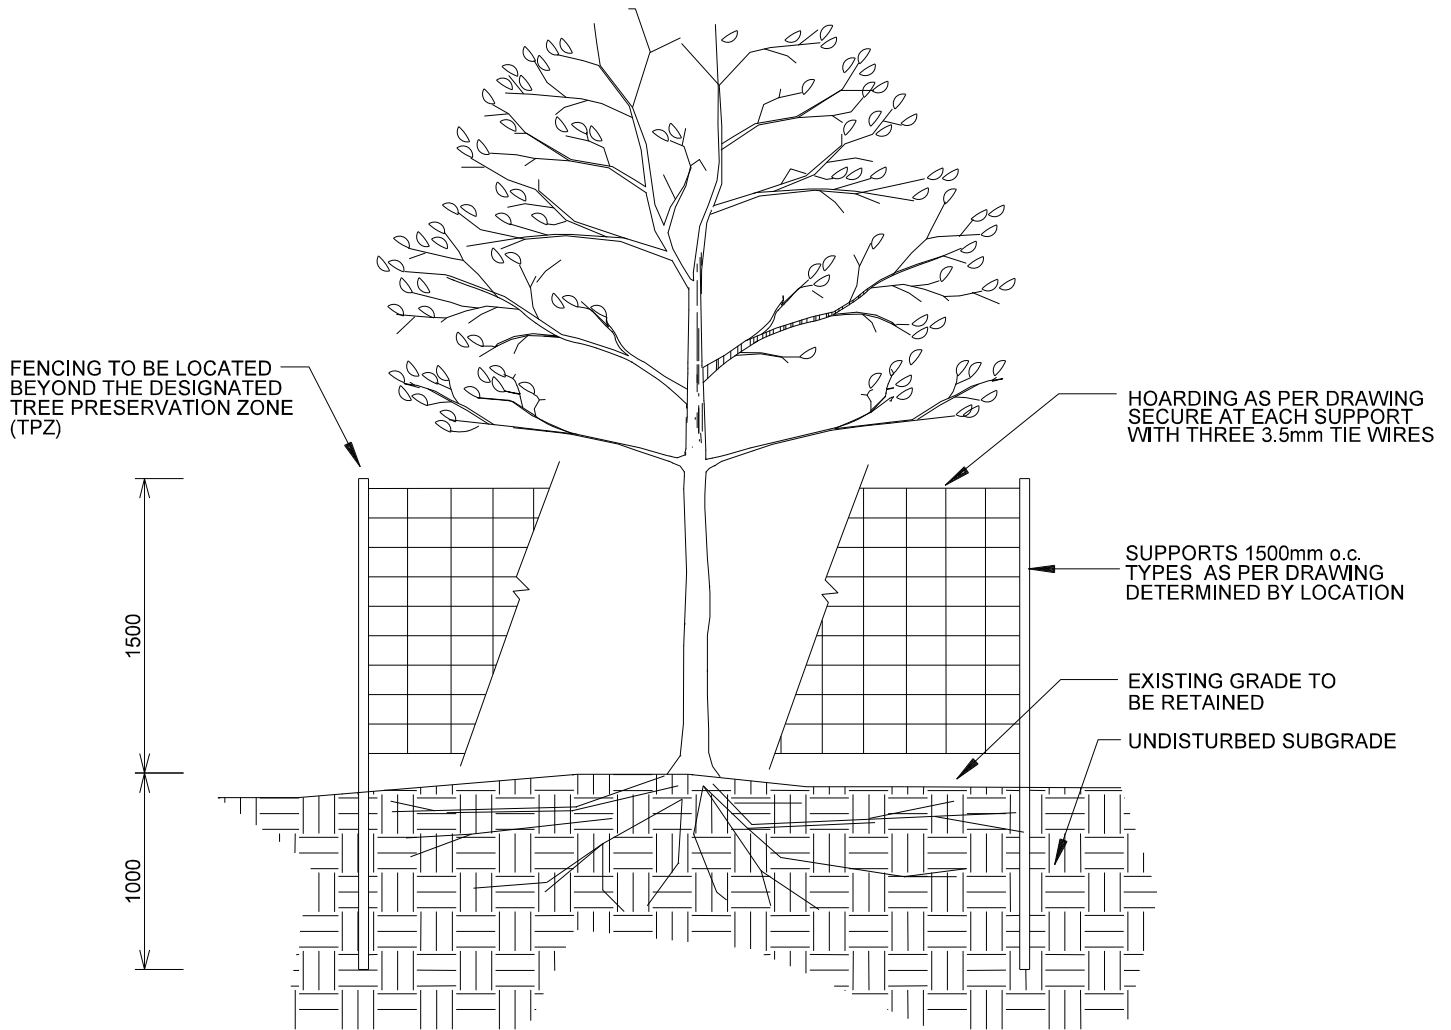

NOTES:

1. THE AREA WITHIN DESIGNATED TREE PRESERVATION ZONE OF ALL EXISTING TREES SHALL BE PROTECTED WITH HOARDING AS PER DETAIL.
2. THE AREA WITHIN THE TREE PRESERVATION ZONE HOARDING SHALL REMAIN UNDISTURBED AND SHALL NOT BE USED FOR THE STORAGE OF MATERIALS, EQUIPMENT OR VEHICLES.
3. PRUNE BRANCHES TO REMOVE DAMAGED LIMBS. DO NOT DAMAGE LEADERS. ALL CUTS OVER 25mm SHALL BE TREATED IN ACCORDANCE WITH APPROPRIATE HORTICULTURAL PRACTICES AS APPROVED BY THE COMMUNITY SERVICES DEPARTMENT.
4. CUTTING OF ROOTS OR CHANGING OF GRADES AROUND EXISTING TREES WITHIN THE TREE PRESERVATION ZONE WILL NOT BE PERMITTED WITHOUT THE APPROVAL OF THE COMMUNITY SERVICES DEPARTMENT.
5. IF TREES ARE BEING ADVERSLY AFFECTED BY CONSTRUCTION, A WATERING AND FERTILIZING PROGRAM IS TO BE IMPLEMENTED TO THE SATISFACTION OF THE COMMUNITY SERVICES DEPARTMENT.
6. TREE PROTECTION HOARDING MAY BE REQUIRED AROUND INDIVIDUAL TREES TO REMAIN AND/OR AROUND TREE PRESERVATION ZONES AS IDENTIFIED ON THE APPROVED TREE PRESERVATION PLANS.
7. TREES IDENTIFIED FOR PRESERVATION BUT WHICH DIE, OR ARE DAMAGED BEYOND REPAIR, SHALL BE REPLACED AT THE DEVELOPERS' EXPENSE WITH A SIZE AND SPECIES OF TREE APPROVED BY THE COMMUNITY SERVICES DEPARTMENT.
8. ALL DIMENSIONS ARE IN MILLIMETERS UNLESS OTHERWISE NOTED.