


02863-3

Playground Subsurface Drainage Sump

NOTE:

TO BE USED AS A GUIDELINE ONLY.
NOT TO SCALE. REMOVE CITY TITLE BLOCK
AND REDRAW TO REPRESENT SITE SPECIFIC
CONDITIONS. ALL SITE SPECIFIC CONDITIONS
ARE TO BE CONFIRMED BY THE PROJECT
CONSULTANT.

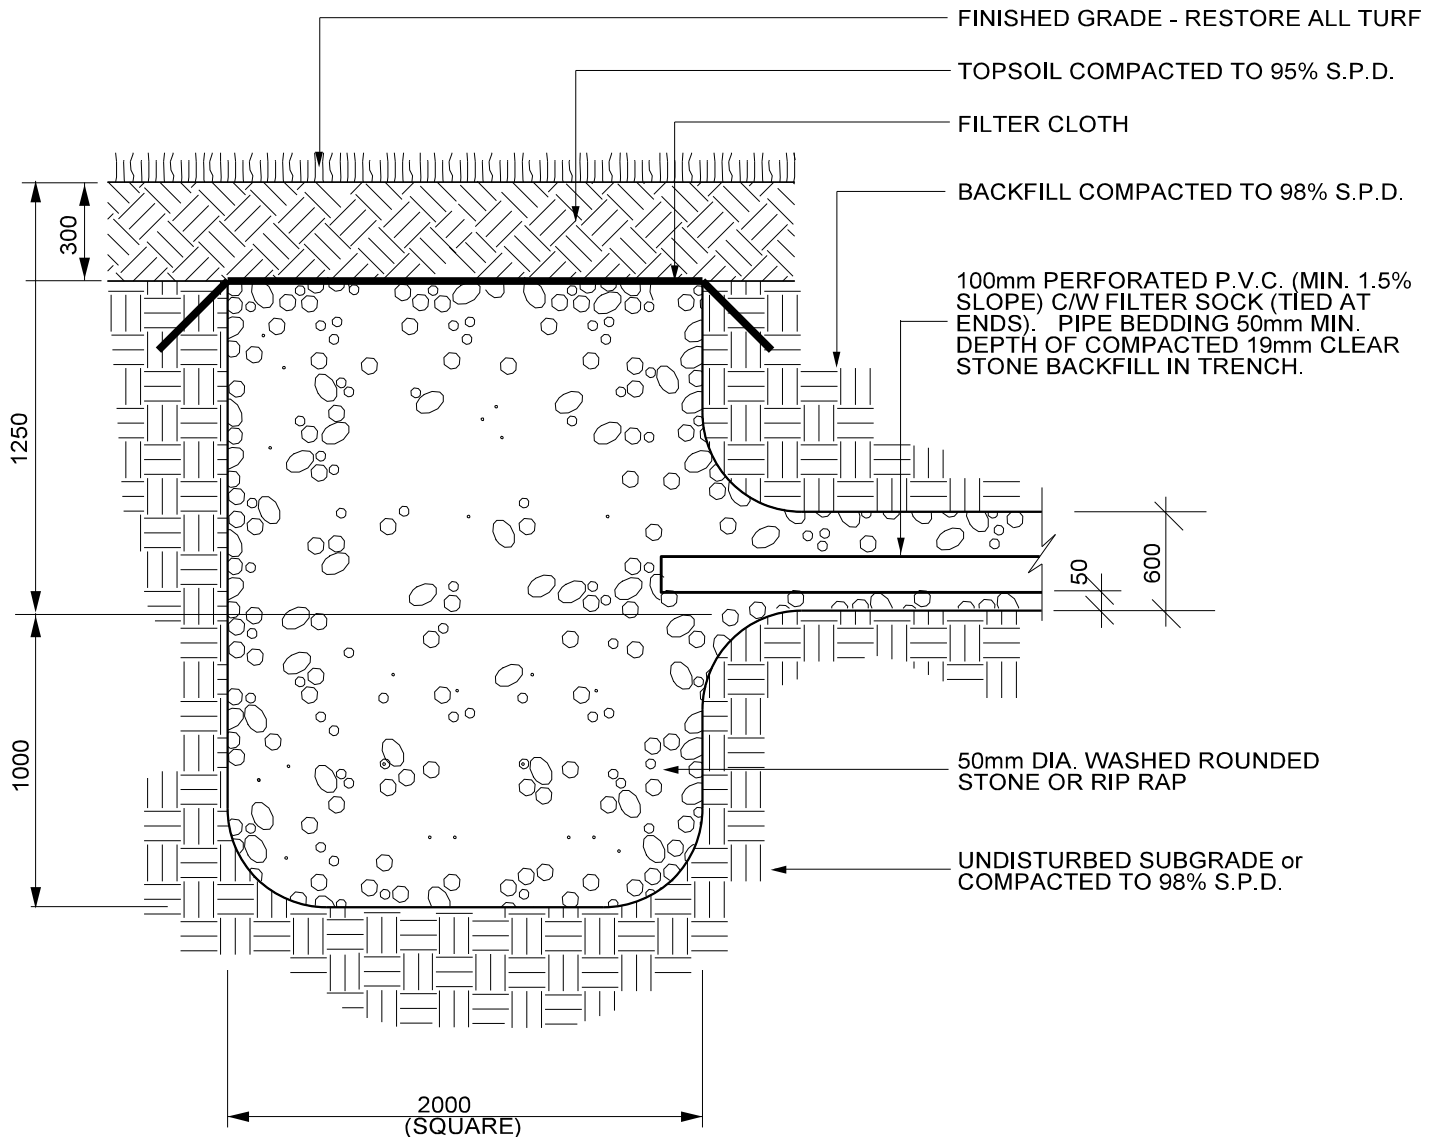

NOTES:

1. REFER TO LAYOUT DRAWING FOR SUMP LOCATION
2. ALL DIMENSIONS ARE IN MILLIMETERS UNLESS OTHERWISE NOTED

N.T.S.