



KEY PLAN

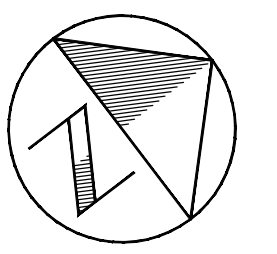

TRUE NORTH

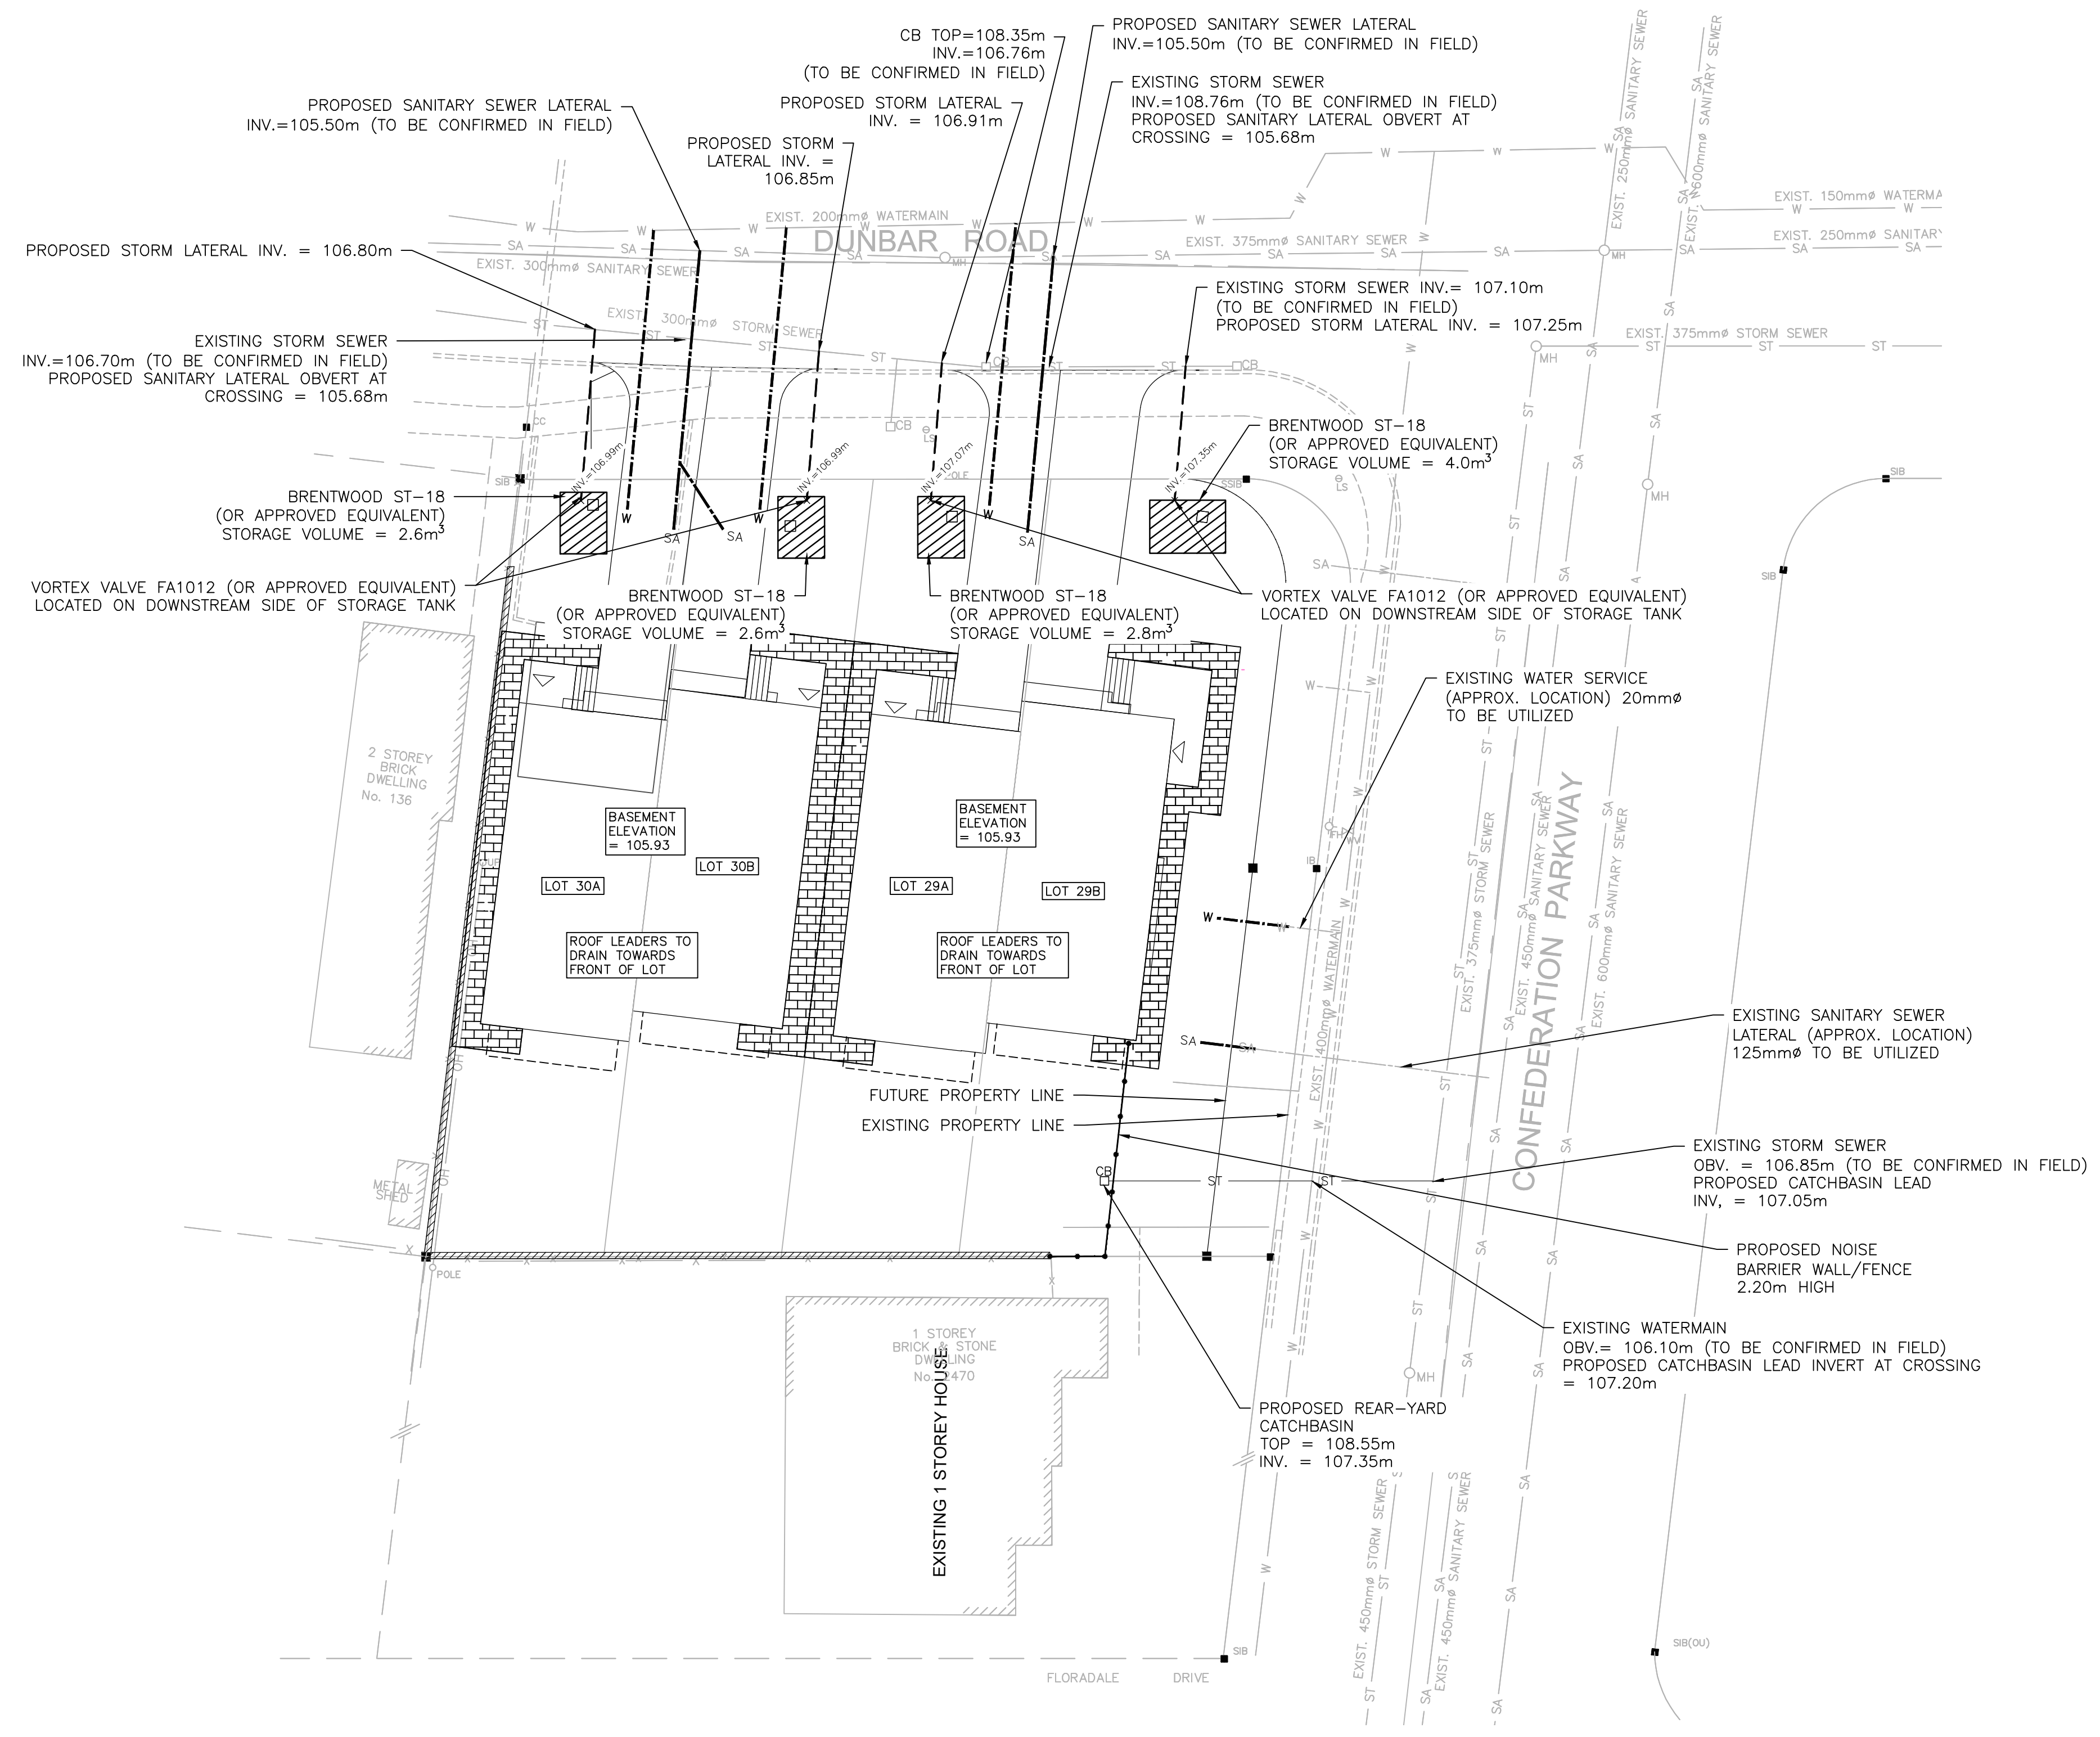

LEGEND

- PROPOSED STORM SEWER SERVICE 150mmØ
- PROPOSED SANITARY SERVICE 125mmØ SA
- PROPOSED WATER SERVICE 19mmØ COPPER W
- PROPOSED STORM MANHOLE
- PROPOSED CATCHBASIN MANHOLE
- PROPOSED CATCHBASIN
- EXISTING STORM SEWER
- EXISTING SANITARY SEWER
- EXISTING WATERMAIN
- EXISTING MANHOLE
- EXISTING CATCHBASIN
- EXISTING LIGHT STANDARD
- EXISTING SANITARY SERVICE
- EXISTING WATER SERVICE
- PROPERTY BOUNDARY

REFERENCE PLAN NO. 43R

Plotted: 2020-10-09
 Last Saved: 2020-10-09
 Path: C:\Users\ankit.joshi\Documents\Confederation Parkway\TPB188171-1 REVISED SITE.dwg
 Plotted By: onkit.joshi
 Last Saved By: onkit.joshi

SCALE VALID ONLY FOR 24"x36" VERSION

Scale 1:200

Consultant File No. TPB188171

Drawing No. 2

CONFEDERATION PARKWAY
PREEMINENT DEVELOPMENTS INC.

FUNCTIONAL SERVICING PLAN

