


THE KING'S HIGHWAY No. 403
 (DESIGNATED CONTROLLED ACCESS HIGHWAY BY ORDER IN COUNCIL OC-222/79, INST. R0521929)
 PART 1, EXPROPRIATION PLAN NO. 496899
 13413-0010(LT)

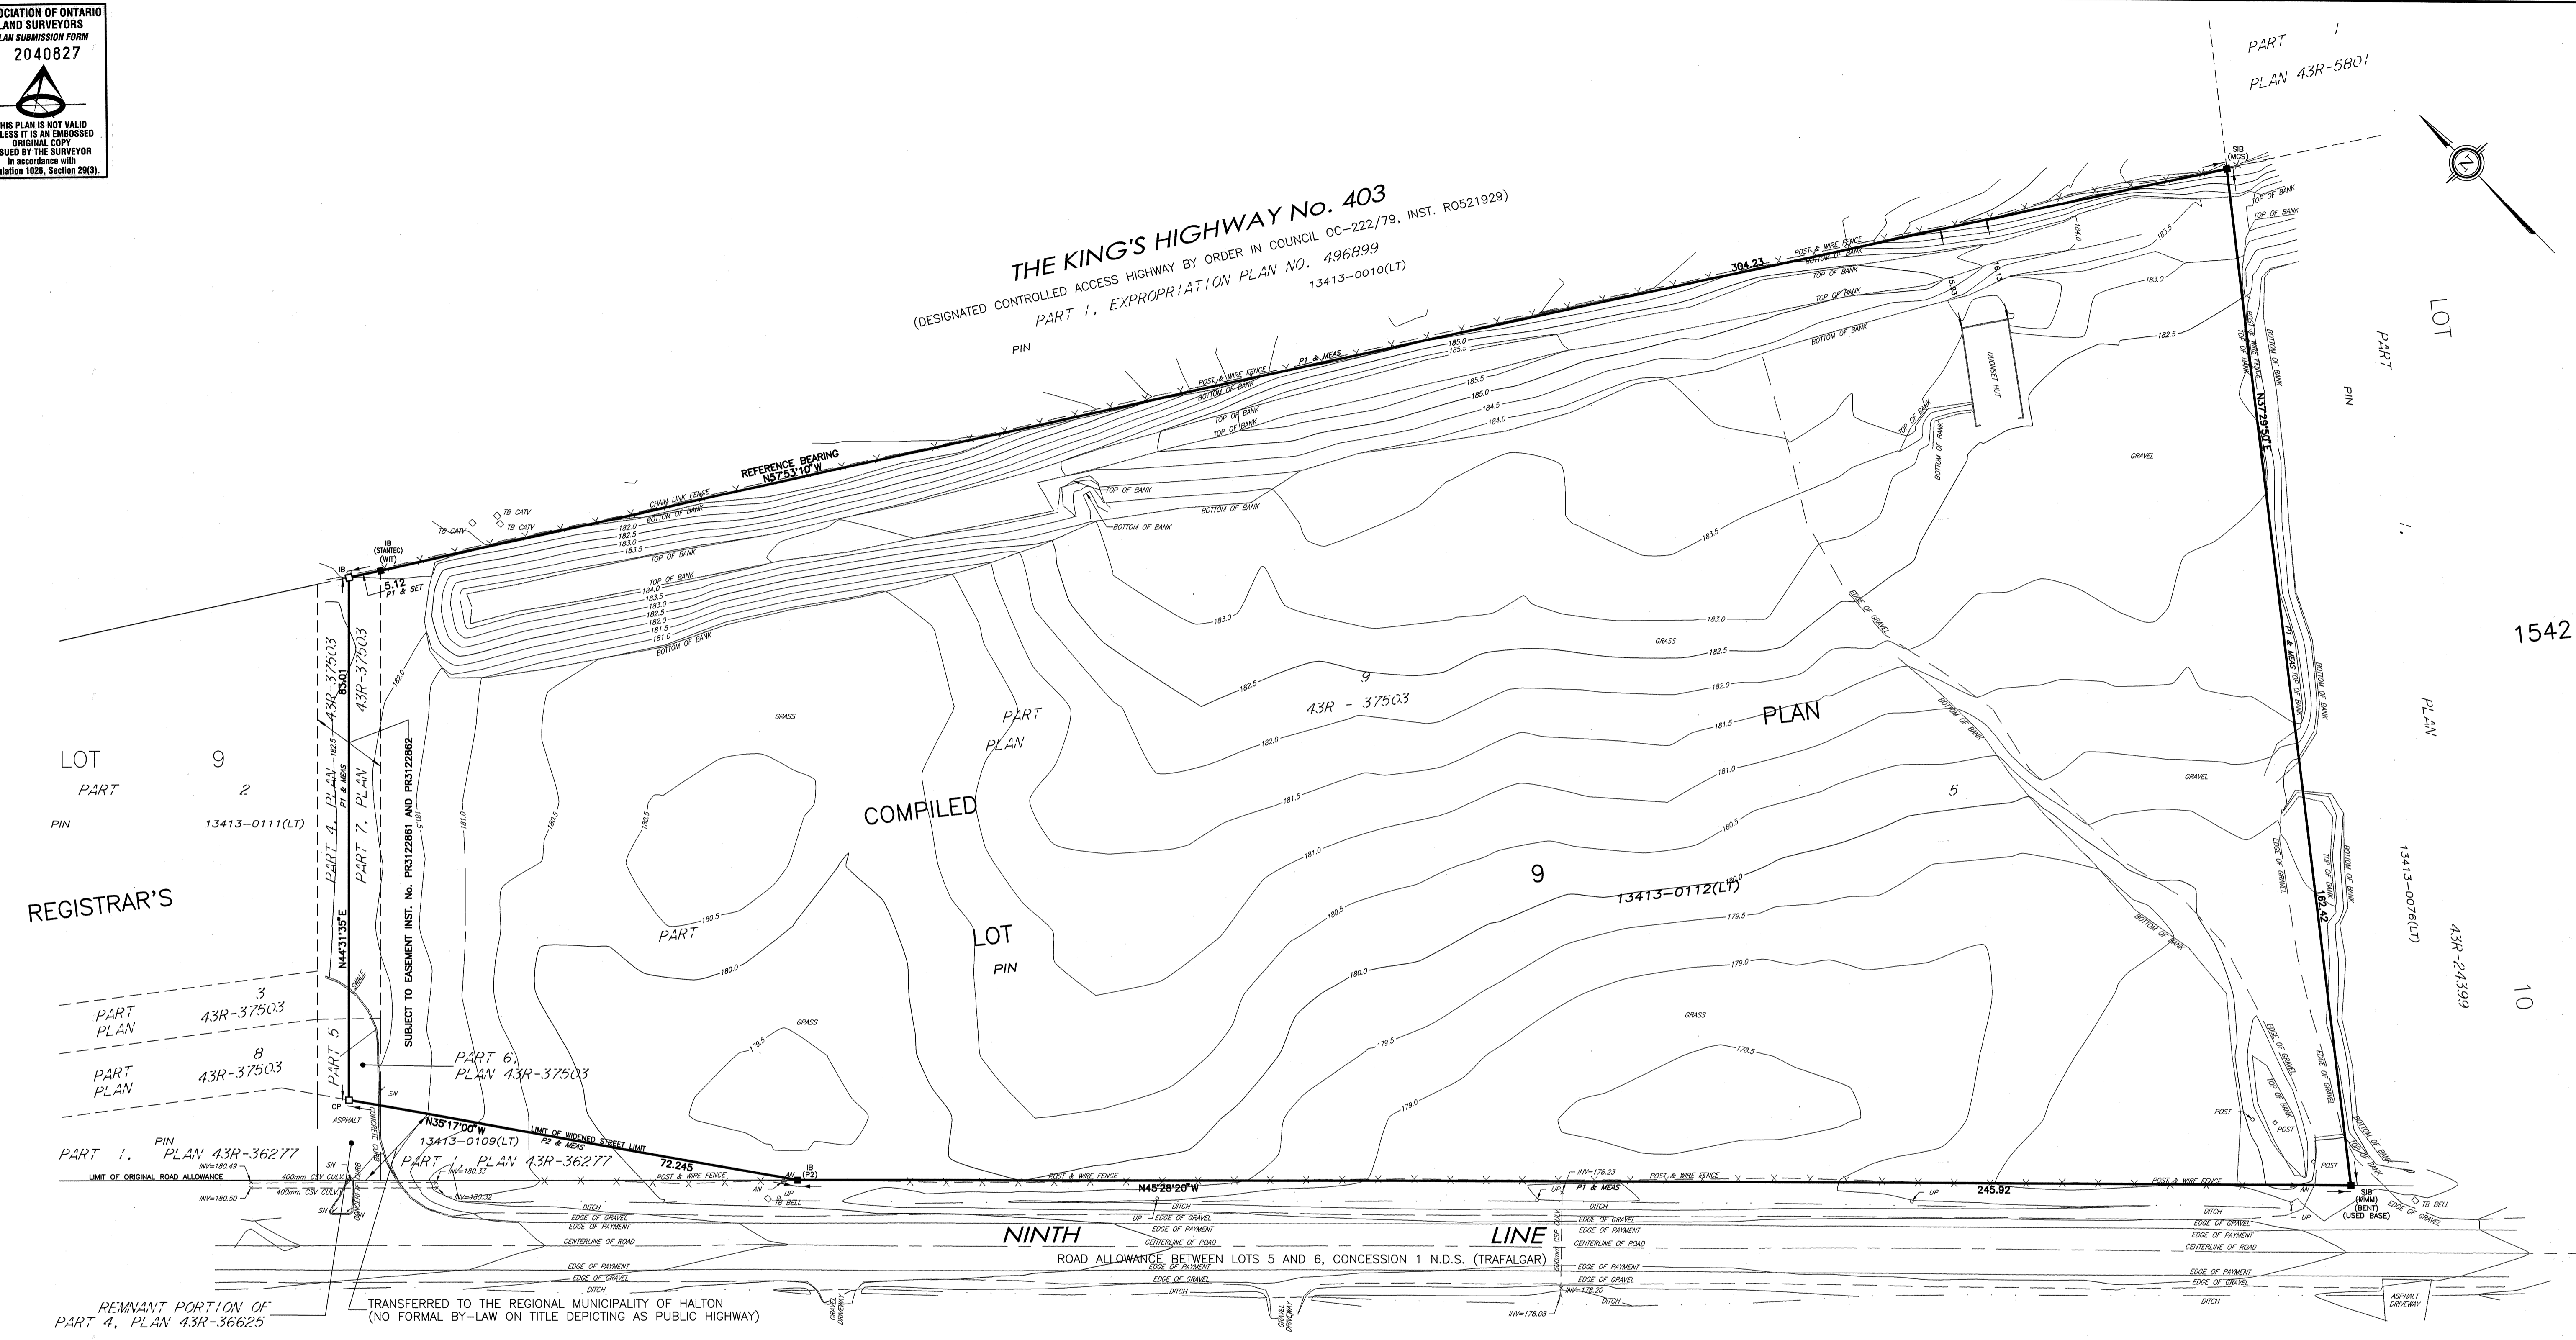

SURVEYOR'S CERTIFICATE
 I CERTIFY THAT:
 1. THIS SURVEY AND PLAN ARE CORRECT AND IN ACCORDANCE WITH THE SURVEYS ACT, THE SURVEYORS ACT AND THE LAND TITLES ACT AND THE REGULATIONS MADE UNDER THEM.
 2. THE SURVEY WAS COMPLETED ON THE 7TH DAY OF MAY, 2019.

May 23, 2019
 DATE

S. SHIND
 S. SHIND
 ONTARIO LAND SURVEYOR

LEGEND

■	DENOTES	FOUND MONUMENTS
□	SET MONUMENTS	IRON BAR
IB	ROUND IRON BAR	STANDARD IRON BAR
SSIB	SHORT STANDARD IRON BAR	PLAN 43R-37503
P1	PLAN 43R-36277	PLAN 43R-36277
P2	BENCHMARK	CONCRETE MONUMENT
BM	HORIZONTAL CONTROL MONUMENT	NAIL AND WASHER
OW	WITNESS	PROPERTY IDENTIFICATION NUMBER
WIT	MEASURED	PROPORTIONED
PROPP	ORIGIN UNKNOWN	MINISTRY OF GOVERNMENT SERVICES
DJ	MARSHALL, MACKLIN & MONAGHAN	STANTEC GEOMATICS LTD.
MSS		
MMM		
STANTEC		

LEGEND

ACU	AIR CONDITIONING UNIT
AN	ANCHOR
AP	AIR PUMP
ANT	ANTENNA
AV	VALVE
BIB	HOSE BIB
BKR	BIKE RACK
BENCH	BENCH
BOLL	BOLLARD
BOUL	BOULDER
CB	CATCH BASIN
DCB	DOUBLE CB
DCBMH	DOUBLE CB MANHOLE
SCB	SIDE INLET CB
CHM	CHIMNEY
CSV	CURB STOP VALVE
CO	CLEAN OUT
DRN	DRAIN
EPOST	ELECTRICAL OUTLET
FP	FLAG POLE

LEGEND

FL	FLOOD LIGHT
FTL	FUEL TANK FILLER CAP
GC	GARBAGE CAN
GFL	PIPE FLANGE (GAS)
GFP	GAS FUEL PUMP
GP	POLE GUYWIRE
GSR	GAS SERVICE REGULATOR
GV	GAS VALVE
HCB	HICKENBOTTOM
HDS	HEADSTONE
HL	HYDRO LIGHT STANDARD
HM	HYDRO METER
HTN	HYDRO TRANSFORMER
HW	HAND WELL
HYD	FIRE HYDRANT
JBX	JUNCTION BOX
LS	LIGHT STANDARD
MB	MAILBOX
MH	MAINTENANCE HOLE UNIDENTIFIED
MHB	MAINTENANCE HOLE BELL
MHF	MAINTENANCE HOLE FIBRE OPTIC

LEGEND

MHH	MAINTENANCE HOLE HYDRO
MHSA	MAINTENANCE HOLE SANITARY
MHST	MAINTENANCE HOLE STORM
MHT	MAINTENANCE HOLE TRAFFIC
MW	MONITORING WELL
NPB	NEWS PAPER BOX
OLS	LIGHT STANDARD ORNAMENTAL
OW	OBSERVATION WELL
PKM	PARKING METER
PLB	PULL BOX
PLD	PLAQUE
PLR	PILLAR
PZ	PIEZOMETER
RLC	RED LIGHT CAMERA
RWSL	RAILWAY SIGNAL LIGHT
RWSS	RAILWAY SWITCH STAND
SAT	SATELLITE DISH
SCPL	SCULPTURE
SCP	SUMP/CATCH PIT
SCV	SPRINKLER CONTROL VALVE
SH	SPRINKLER HEAD

LEGEND

SM	SIAMSESE CONNECTION
SN	SIGN
SPAN	SOLAR PANEL
SPT	SEPTIC TANK LID
TBL	TABLE
TB	TERMINAL BOX - BELL
TB	TERMINAL BOX - CABLE
TB CATV	TRAFFIC CONTROL BOX
TPIT	TEST PIT
TL	TRAFFIC SIGNAL LIGHT
UMB	MARKER BELL UNDERGROUND
UMG	MARKER GAS UNDERGROUND
UMO	MARKER OIL UNDERGROUND
UP	UTILITY POLE
VB	VALVE BOX
VC	VALVE CHAMBER
WV	WATER VALVE
	TREE CONIFEROUS (D.B.H. SHOWN)
	TREE DECIDUOUS (D.B.H. SHOWN)



Stantec Geomatics Ltd.
 300W-675 Cochrane Drive
 Markham ON
 Tel. (905) 944-7777
 www.stantec.com

© Copyright 2019 Stantec Geomatics Ltd. The reproduction, alteration or use of this REPORT in whole or in part without the express permission of Stantec Geomatics Ltd. is STRICTLY PROHIBITED.

METRIC CONVERSION
 DISTANCES AND COORDINATES SHOWN ON THIS PLAN ARE IN METRES AND CAN BE CONVERTED TO FEET BY DIVIDING BY 0.3048

BEARING NOTE
 BEARINGS ARE GRID AND ARE REFERRED TO THE NORTHERLY LIMIT OF PART 5, AS SHOWN ON PLAN 43R-37503 BEARING OF N57°53'10"W.

VERTICAL DATUM NOTE
 ELEVATIONS ARE REFERRED TO THE CANADIAN GEODETIC VERTICAL DATUM (CGVD-1928; PRE 1978) AND ARE DERIVED FROM CITY OF MISSISSAUGA BENCHMARK MONUMENT No. 1065, HAVING A PUBLISHED ELEVATION OF 178.912 METRES.

HORIZONTAL DATUM NOTE
 PROJECTION: UNIVERSAL TRANSVERSE MERCATOR
 (UTM, ZONE 17, CM81000W)
 DATUM: NAD 83 (CSRS) (2010.0)

THIS PLAN MAY BE CONVERTED TO GROUND BY DIVIDING BY A COMBINED SCALE FACTOR OF 0.999710.

TOPOGRAPHIC PLAN OF SURVEY OF PART OF LOT 9 REGISTRAR'S COMPILED PLAN 1542
 CITY OF MISSISSAUGA
 REGIONAL MUNICIPALITY OF PEEL

Scale 1:500

Stantec Geomatics Ltd.
 ONTARIO LAND SURVEYORS

REVISED: May 23, 2019 - ADDITIONAL TOPO/ MONUMENTS SET
 DRAWN: BDC DATE: FEBRUARY 28, 2019 PROJECT No.: 161670138