


[illegible]

CLIENT:

**COPTIC ORTHODOX  
CHURCH**

AT NINTH LINE  
MISSISSAUGA, ON

Project No.	2019.01	Sheet No.  <div style="font-size: 48pt; font-weight: bold; text-align: center;">A-5</div>
Date	FEB, 12, 19	
Drawn By	N.S.	
Checked By	N.S.	
Scale	AS NOTED	

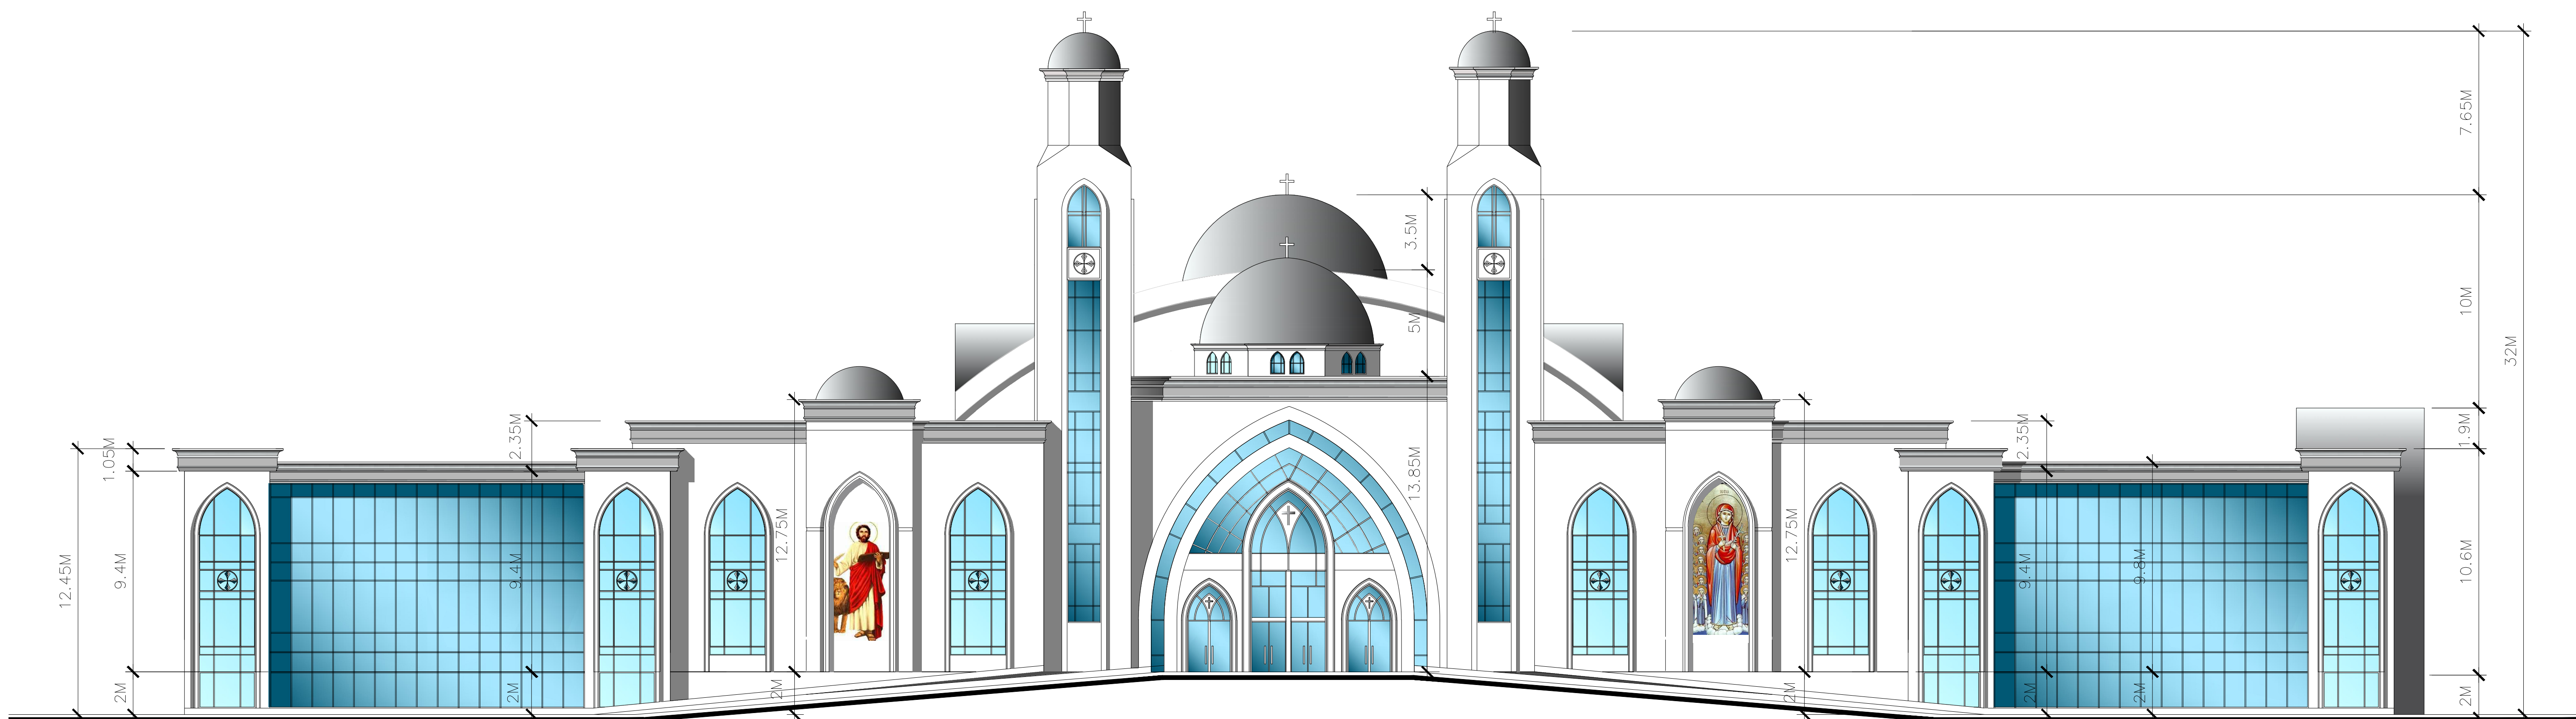

## MAIN ELEV

SCALE: 1 TO 150