



METRIC: DISTANCES AND ELEVATIONS SHOWN ON THIS PLAN ARE IN METRES AND CAN BE CONVERTED TO FEET BY DIVIDING BY 0.3048.

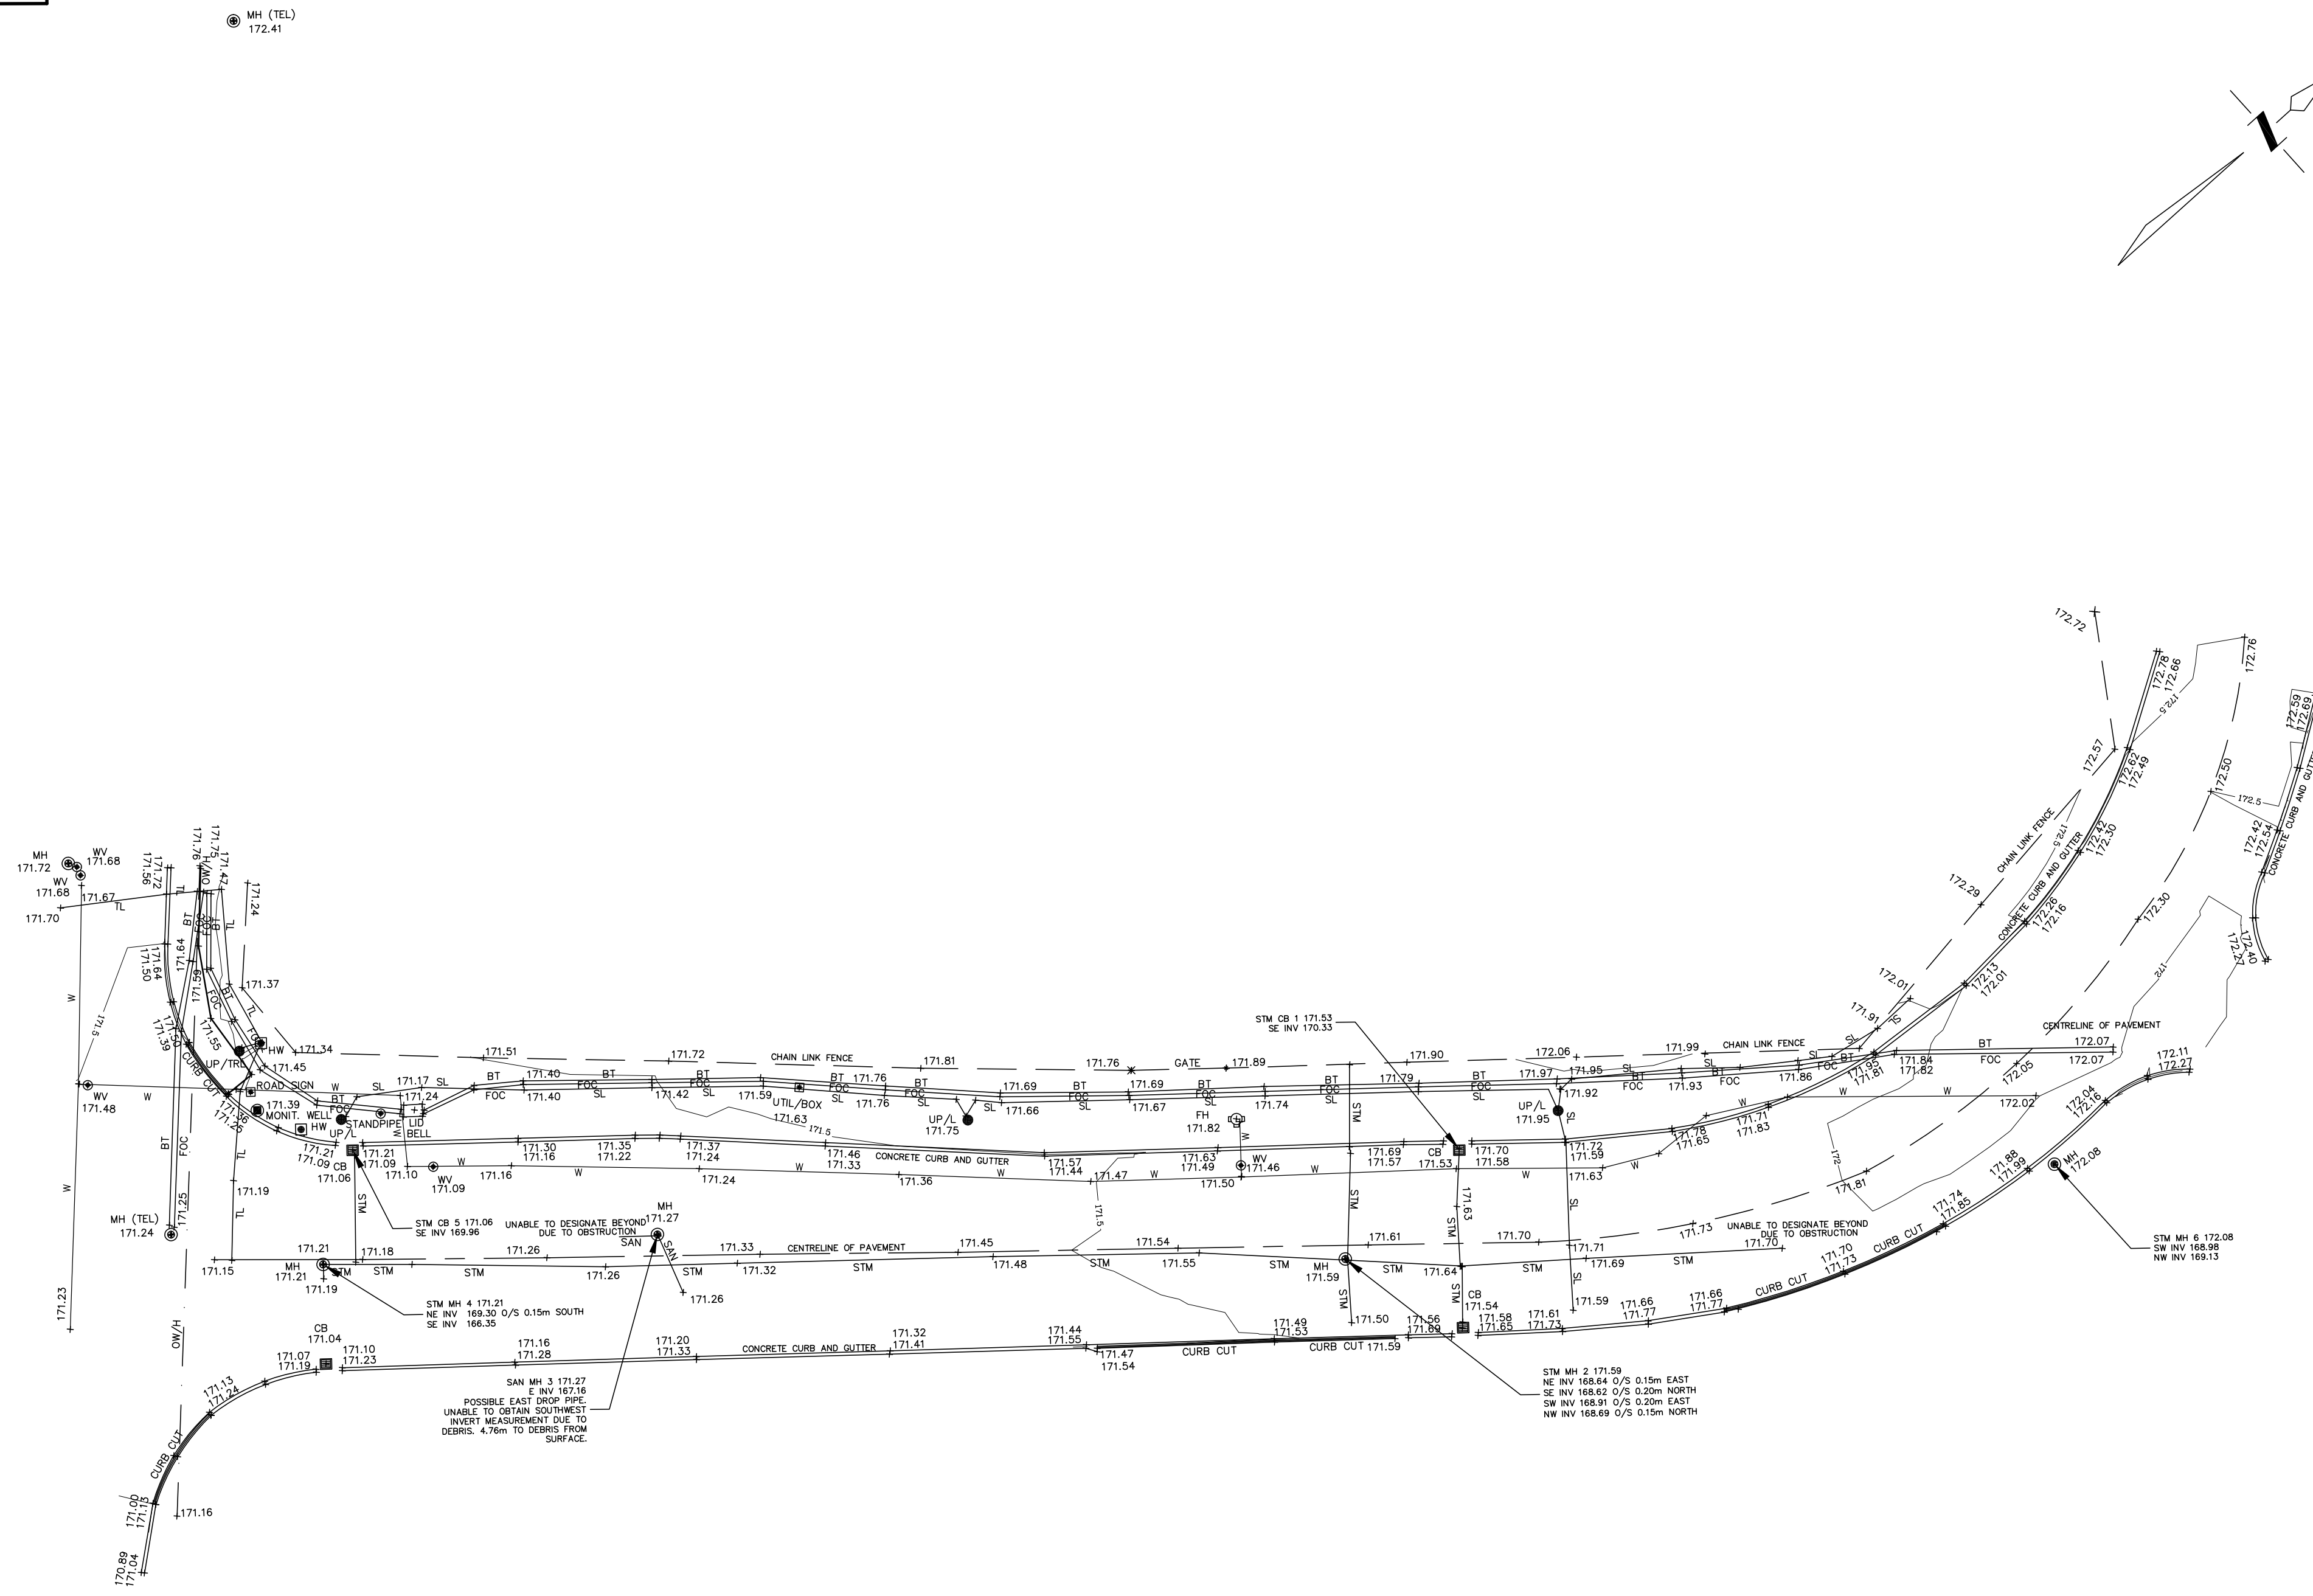

TOPOGRAPHIC PLAN OF  
**PART OF ARMDALE ROAD**  
 CITY OF MISSISSAUGA  
 REGIONAL MUNICIPALITY OF PEEL  
 SCALE 1:300

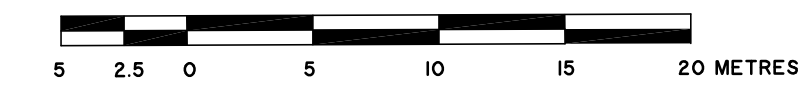

**SCHAEFFER DZALDOV BENNETT LTD.**

© COPYRIGHT

NOTES

- BB DENOTES BELL BOX
- CB DENOTES CATCH BASIN
- MH DENOTES MANHOLE
- MH (TEL) DENOTES TELEPHONE MANHOLE
- HW DENOTES HAND WELL
- WV DENOTES WATER VALVE
- UP DENOTES UTILITY POLE
- L DENOTES LIGHT
- H DENOTES HYDRO
- OW DENOTES OVERHEAD WIRES
- TRL DENOTES TRAFFIC LIGHT
- FH DENOTES FIRE HYDRANT
- BT DENOTES UNDERGROUND BELL TELEPHONE CABLES
- FOC DENOTES UNDERGROUND FIBRE OPTIC CABLES
- STM DENOTES UNDERGROUND STORM SEWER PIPE
- SAN DENOTES UNDERGROUND SANITARY SERVICE PIPE
- SL DENOTES UNDERGROUND STREET LIGHT CABLES
- W DENOTES UNDERGROUND WATER PIPE
- TL DENOTES UNDERGROUND TRAFFIC LIGHT CABLES

EXTENT OF TOPOGRAPHIC DATA IS AS PER CONTRACT AND NOT MEANT TO BE COMPLETE PROPERTY

BENCHMARK

ELEVATIONS SHOWN HEREON ARE RELATED TO MISSISSAUGA DATUM AND ARE REFERRED TO CITY OF MISSISSAUGA BENCHMARK No. 1073 HAVING A PUBLISHED ELEVATION OF 171.721 METRES

CONTOUR INTERVAL 0.50m

UNDERGROUND LOCATE INFORMATION CHECKED AND SEWER INVERT INFORMATION ADDED BY T2 UTILITY ENGINEERS ON NOVEMBER 3, 2020.

SURVEYOR'S CERTIFICATE

I CERTIFY THAT:  
 THE FIELD SURVEY REPRESENTED ON THIS TOPOGRAPHIC PLAN  
 WAS COMPLETED ON THE 28th DAY OF OCTOBER, 2020

DATE: NOVEMBER 02, 2020

OPA N. DZALDOV  
 ONTARIO LAND SURVEYOR

	<b>SCHAEFFER DZALDOV BENNETT LTD.</b>		
	ONTARIO LAND SURVEYORS		
64 JARDIN DRIVE	CONCORD, ONTARIO L4K 3P3	TEL (416) 987-0101	
DRAWN: SAMI	CHECKED:	SCALE 1 : 300	JOB No. 17-460-01