

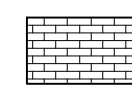
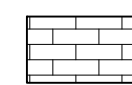


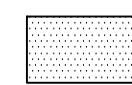


LEGEND

-  UNIT PAVERS A - PERMEABLE
-  UNIT PAVERS B - PERMEABLE
-  RUBBER
-  WOOD DECK
-  1070mm HIGH GUARD RAIL
-  NOISE AND WIND BARRIER

FOR TERRACE/PLANTER SECTIONS PLEASE REFER TO ARCHITECTURAL DRAWINGS

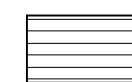

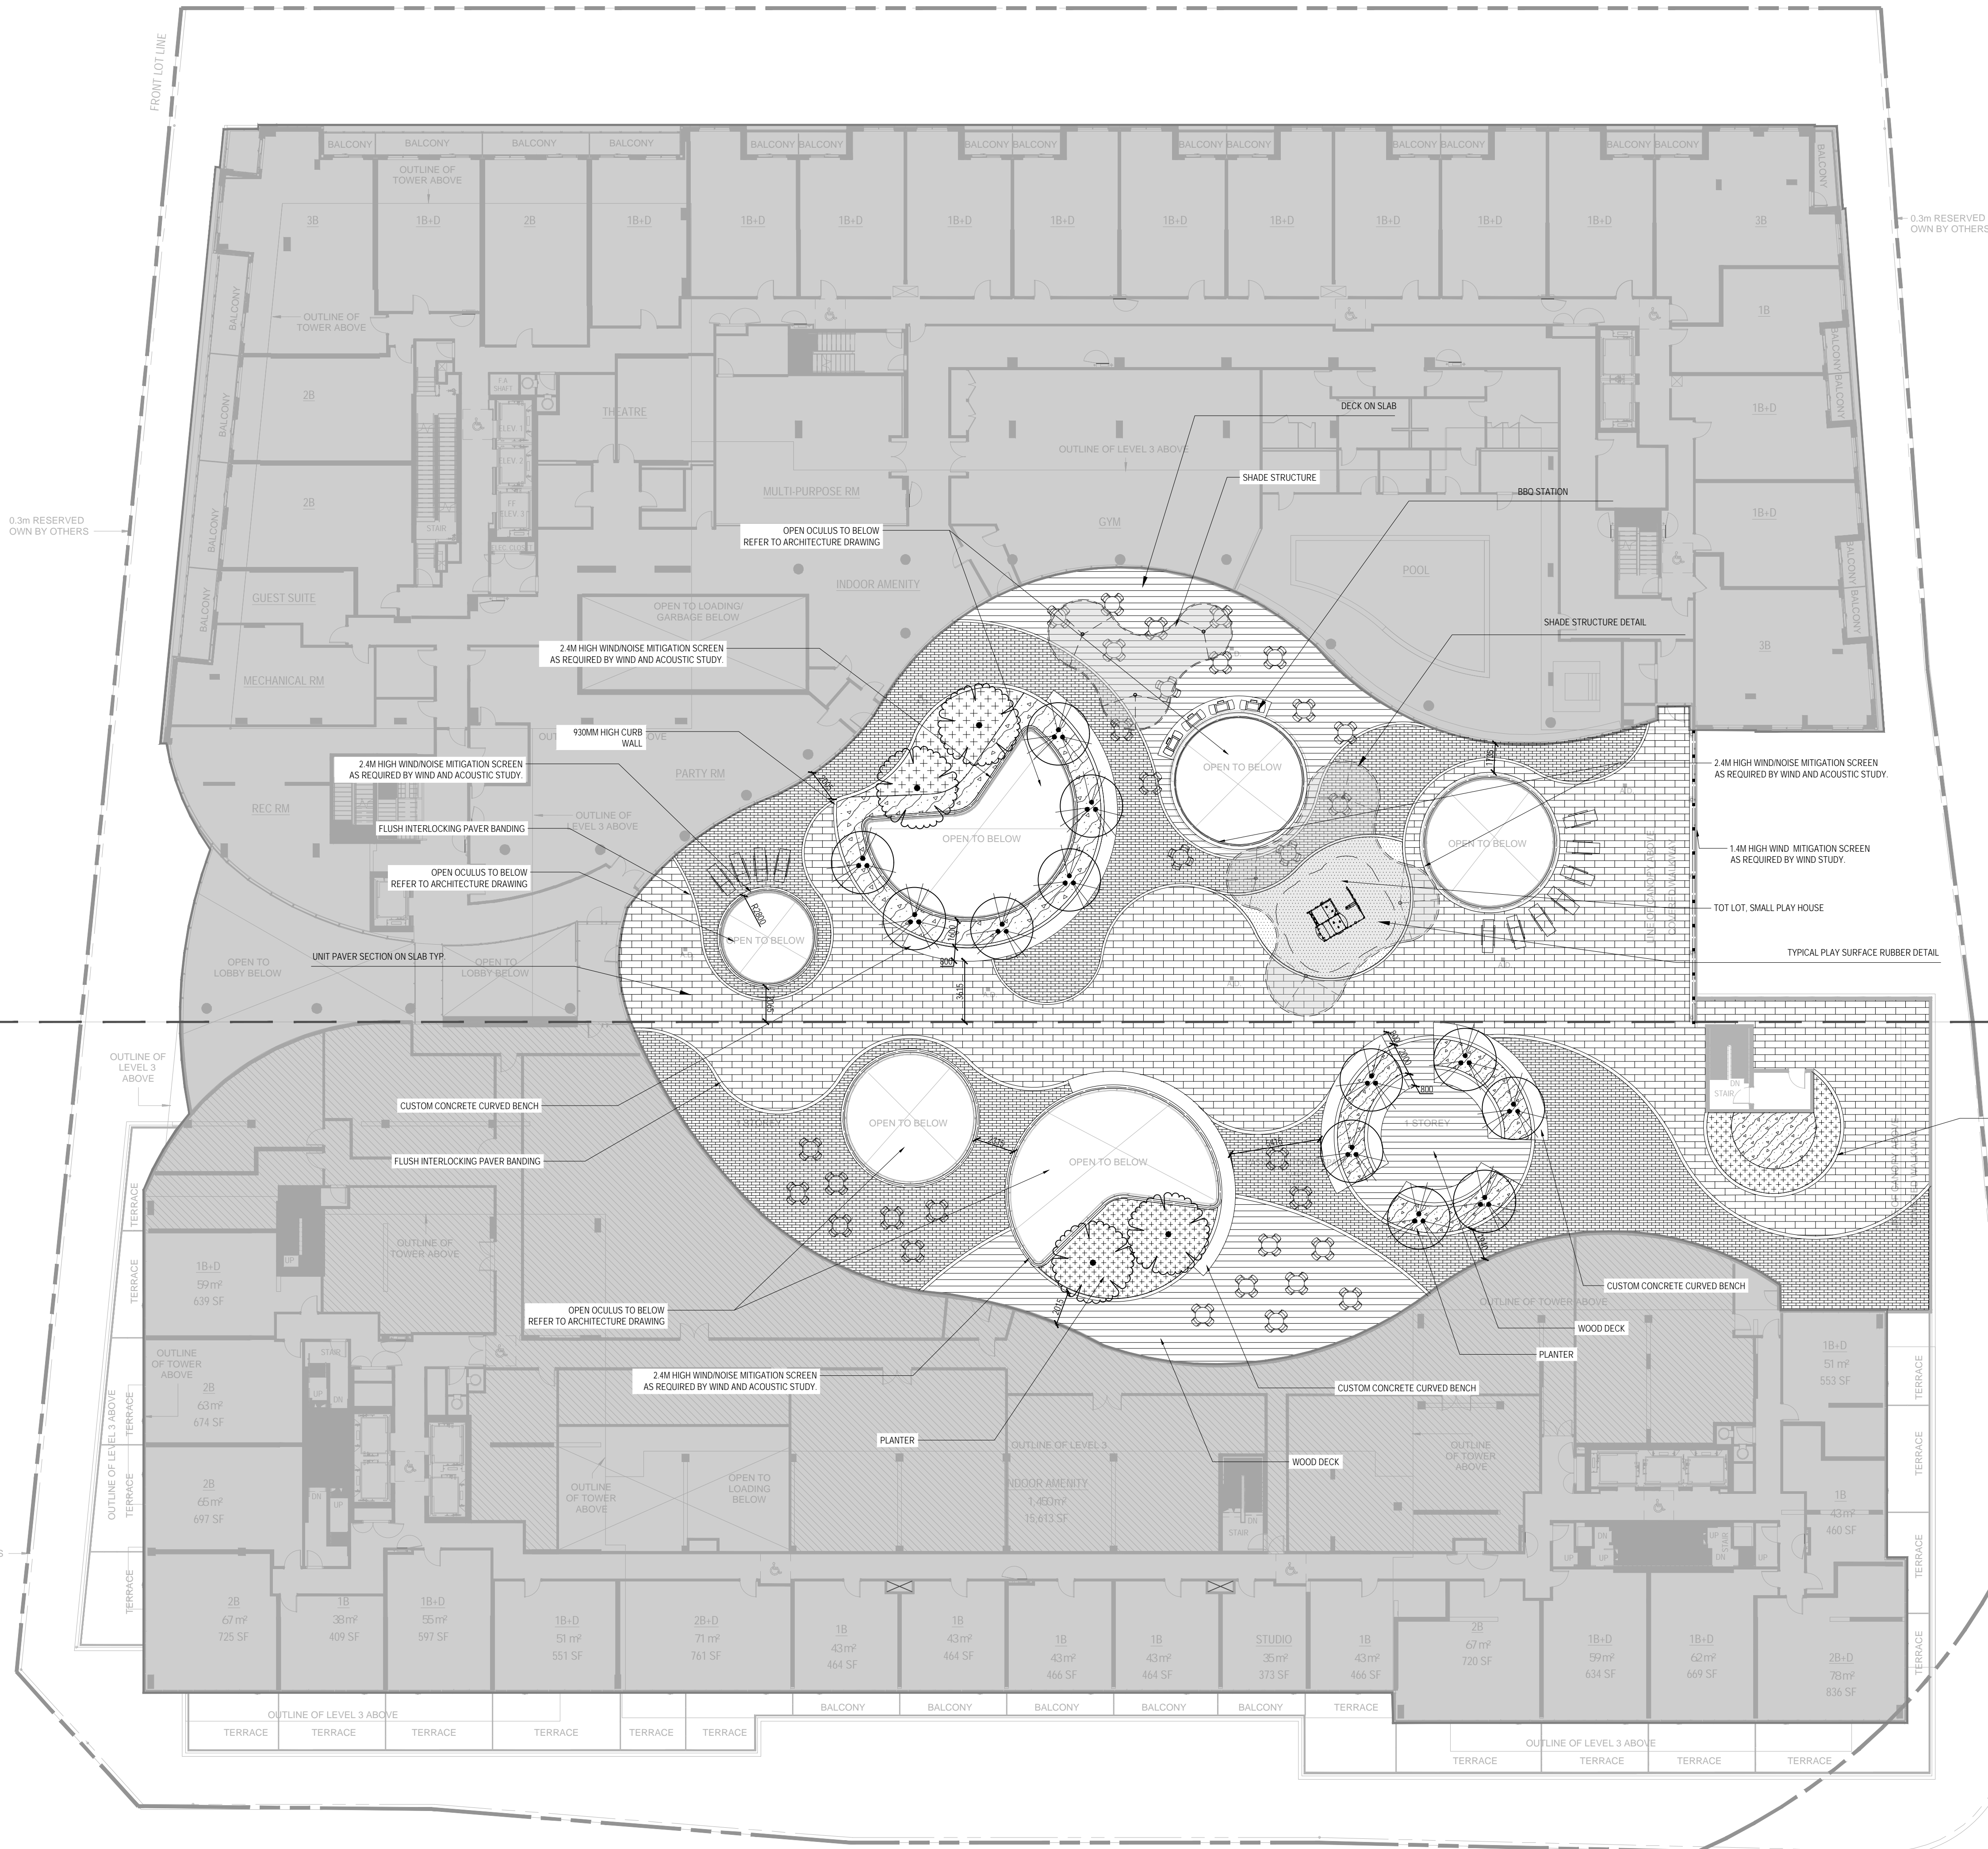no.	revision	date	by
06	ISSUED FOR REZONING	2020-10-28	R.R.
05	ISSUED FOR SPA 4	2020-03-24	R.R.
04	ISSUED FOR SPA	2019-11-15	R.R.
03	ISSUED FOR SPA	2019-08-15	R.R.
02	ISSUED FOR SPA	2019-04-26	R.R.
01	ISSUED FOR PAC	2019-02-15	R.R.

CONTRACTOR MUST VERIFY ALL DIMENSIONS ON THE JOB AND REPORT ANY DISCREPANCY TO THE LANDSCAPE ARCHITECT BEFORE PROCEEDING WITH THE WORK. ALL DRAWINGS AND SPECIFICATIONS ARE INSTRUMENTS OF SERVICE AND THE PROPERTY OF THE LANDSCAPE ARCHITECT WHICH MUST BE RETURNED AT THE COMPLETION OF THE WORK. ALL DRAWINGS TO BE USED FOR CONSTRUCTION ONLY WHEN SIGNED BY THE LANDSCAPE ARCHITECT.

signed _____ date _____



20 Champlain Blvd. Suite 102 - Toronto ON - M3H 2Z1 info@terrapijan.ca www.terrapijan.ca


581 HURONTARIO LIMITED PARTNERSHIP
1 STEELCASE ROAD W. UNIT 8
MARKHAM, ON L3R 0T3

TEL: 905.731.8687

CLIENT 581 HURONTARIO STREET

PROJECT PHASE II MIXED USE DEVELOPMENT
MISSISSAUGA, ONTARIO
2ND FLOOR AMENITY LANDSCAPE PLAN

DRAWING RR
CHECKED: JC
SCALE: AS SHOWN
DATE: 1/11/2019
PROJECT NO.: 19-104

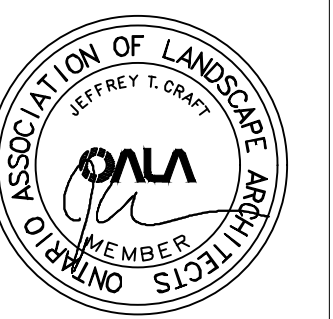

SHEET NO.: LP-200

