


October 29, 2020 2:19 PM I:\01 PROJECTS\2019\104-5881 HURONTARIO LOT02 SPA\104-LP-100 LANDSCAPE PLAN DWG

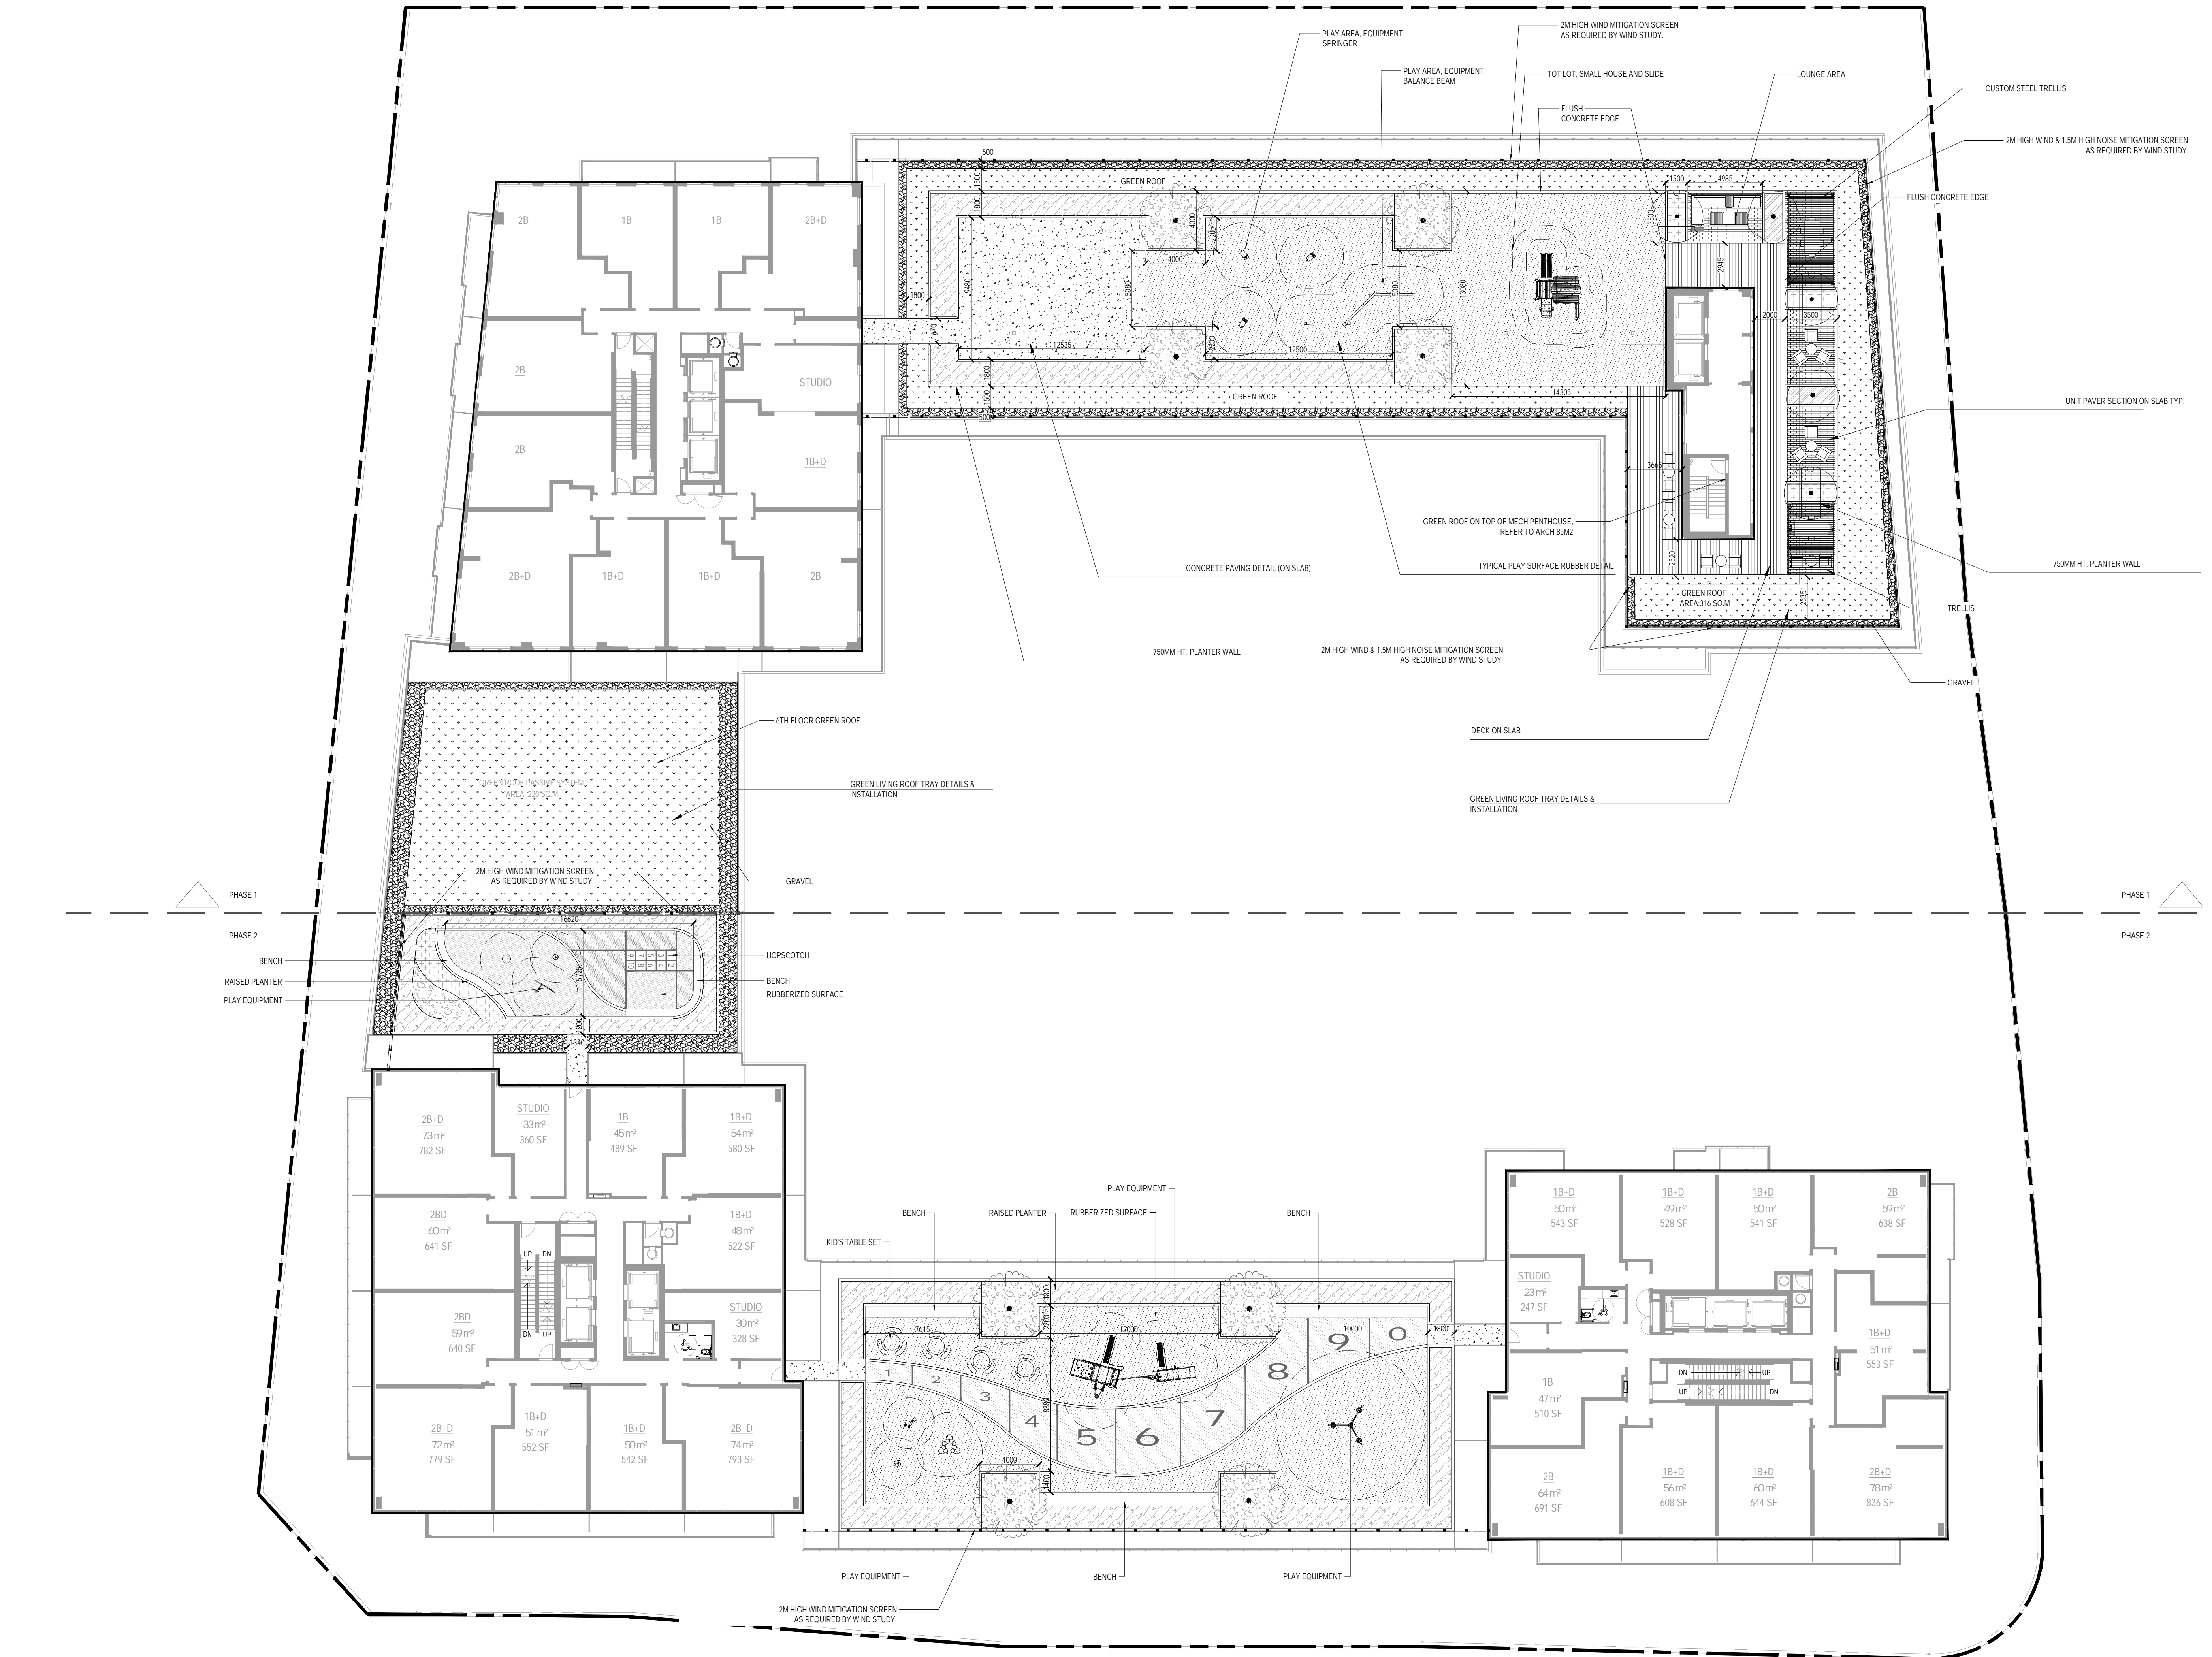

LEGEND

- UNIT PAVERS - PERVIOUS
- WOOD DECK
- RUBBER
- CONCRETE
- GRAVEL
- EXTENSIVE GREEN ROOF
- 1070MM HT. FENCE
- NOISE AND WIND BARRIER
- PROPERTY LINE

no.	revision	date	by
06	ISSUED FOR REZONING	2020-10-28	R.R.
05	ISSUED FOR SPA 4	2020-03-18	R.R.
04	ISSUED FOR SPA 3	2019-11-15	R.R.
03	ISSUED FOR SPA 2	2019-08-15	R.R.
02	ISSUED FOR SPA 1	2019-04-26	R.R.
01	ISSUED FOR PAC	2019-02-15	R.R.

CONTRACTOR MUST VERIFY ALL DIMENSIONS ON THE JOB AND REPORT ANY DISCREPANCY TO THE LANDSCAPE ARCHITECT BEFORE PROCEEDING WITH THE WORK.
 ALL DRAWINGS AND SPECIFICATIONS ARE INSTRUMENTS OF SERVICE AND THE PROPERTY OF THE LANDSCAPE ARCHITECT WHICH MUST BE RETURNED AT THE COMPLETION OF THE WORK.
 ALL DRAWINGS TO BE USED FOR CONSTRUCTION ONLY WHEN SIGNED BY THE LANDSCAPE ARCHITECT.

signed _____ date _____

STUDIO tla
 20 Champlain Blvd. Suite 102 - Toronto ON - M3H 2T1 info@terrapijan.ca www.terrapijan.ca

5081 HURONTARIO LIMITED PARTNERSHIP
 1 STEELCASE ROAD W. UNIT 8
 MARKHAM, ON L3R 0T3
 TEL: 905.731.8687

CLIENT
 5081 HURONTARIO STREET
 PROJECT
 PHASE II MIXED USE DEVELOPMENT
 MISSISSAUGA, ONTARIO
 7TH FLOOR AMENITY LANDSCAPE PLAN

DRAWING

DRAWN:	RR
CHECKED:	JC
SCALE:	AS SHOWN
DATE:	1/11/2019
PROJECT NO.:	19-104



SHEET NO.: LP-300

