


HURONTARIO STREET


SITE ENTRANCE / EXIT

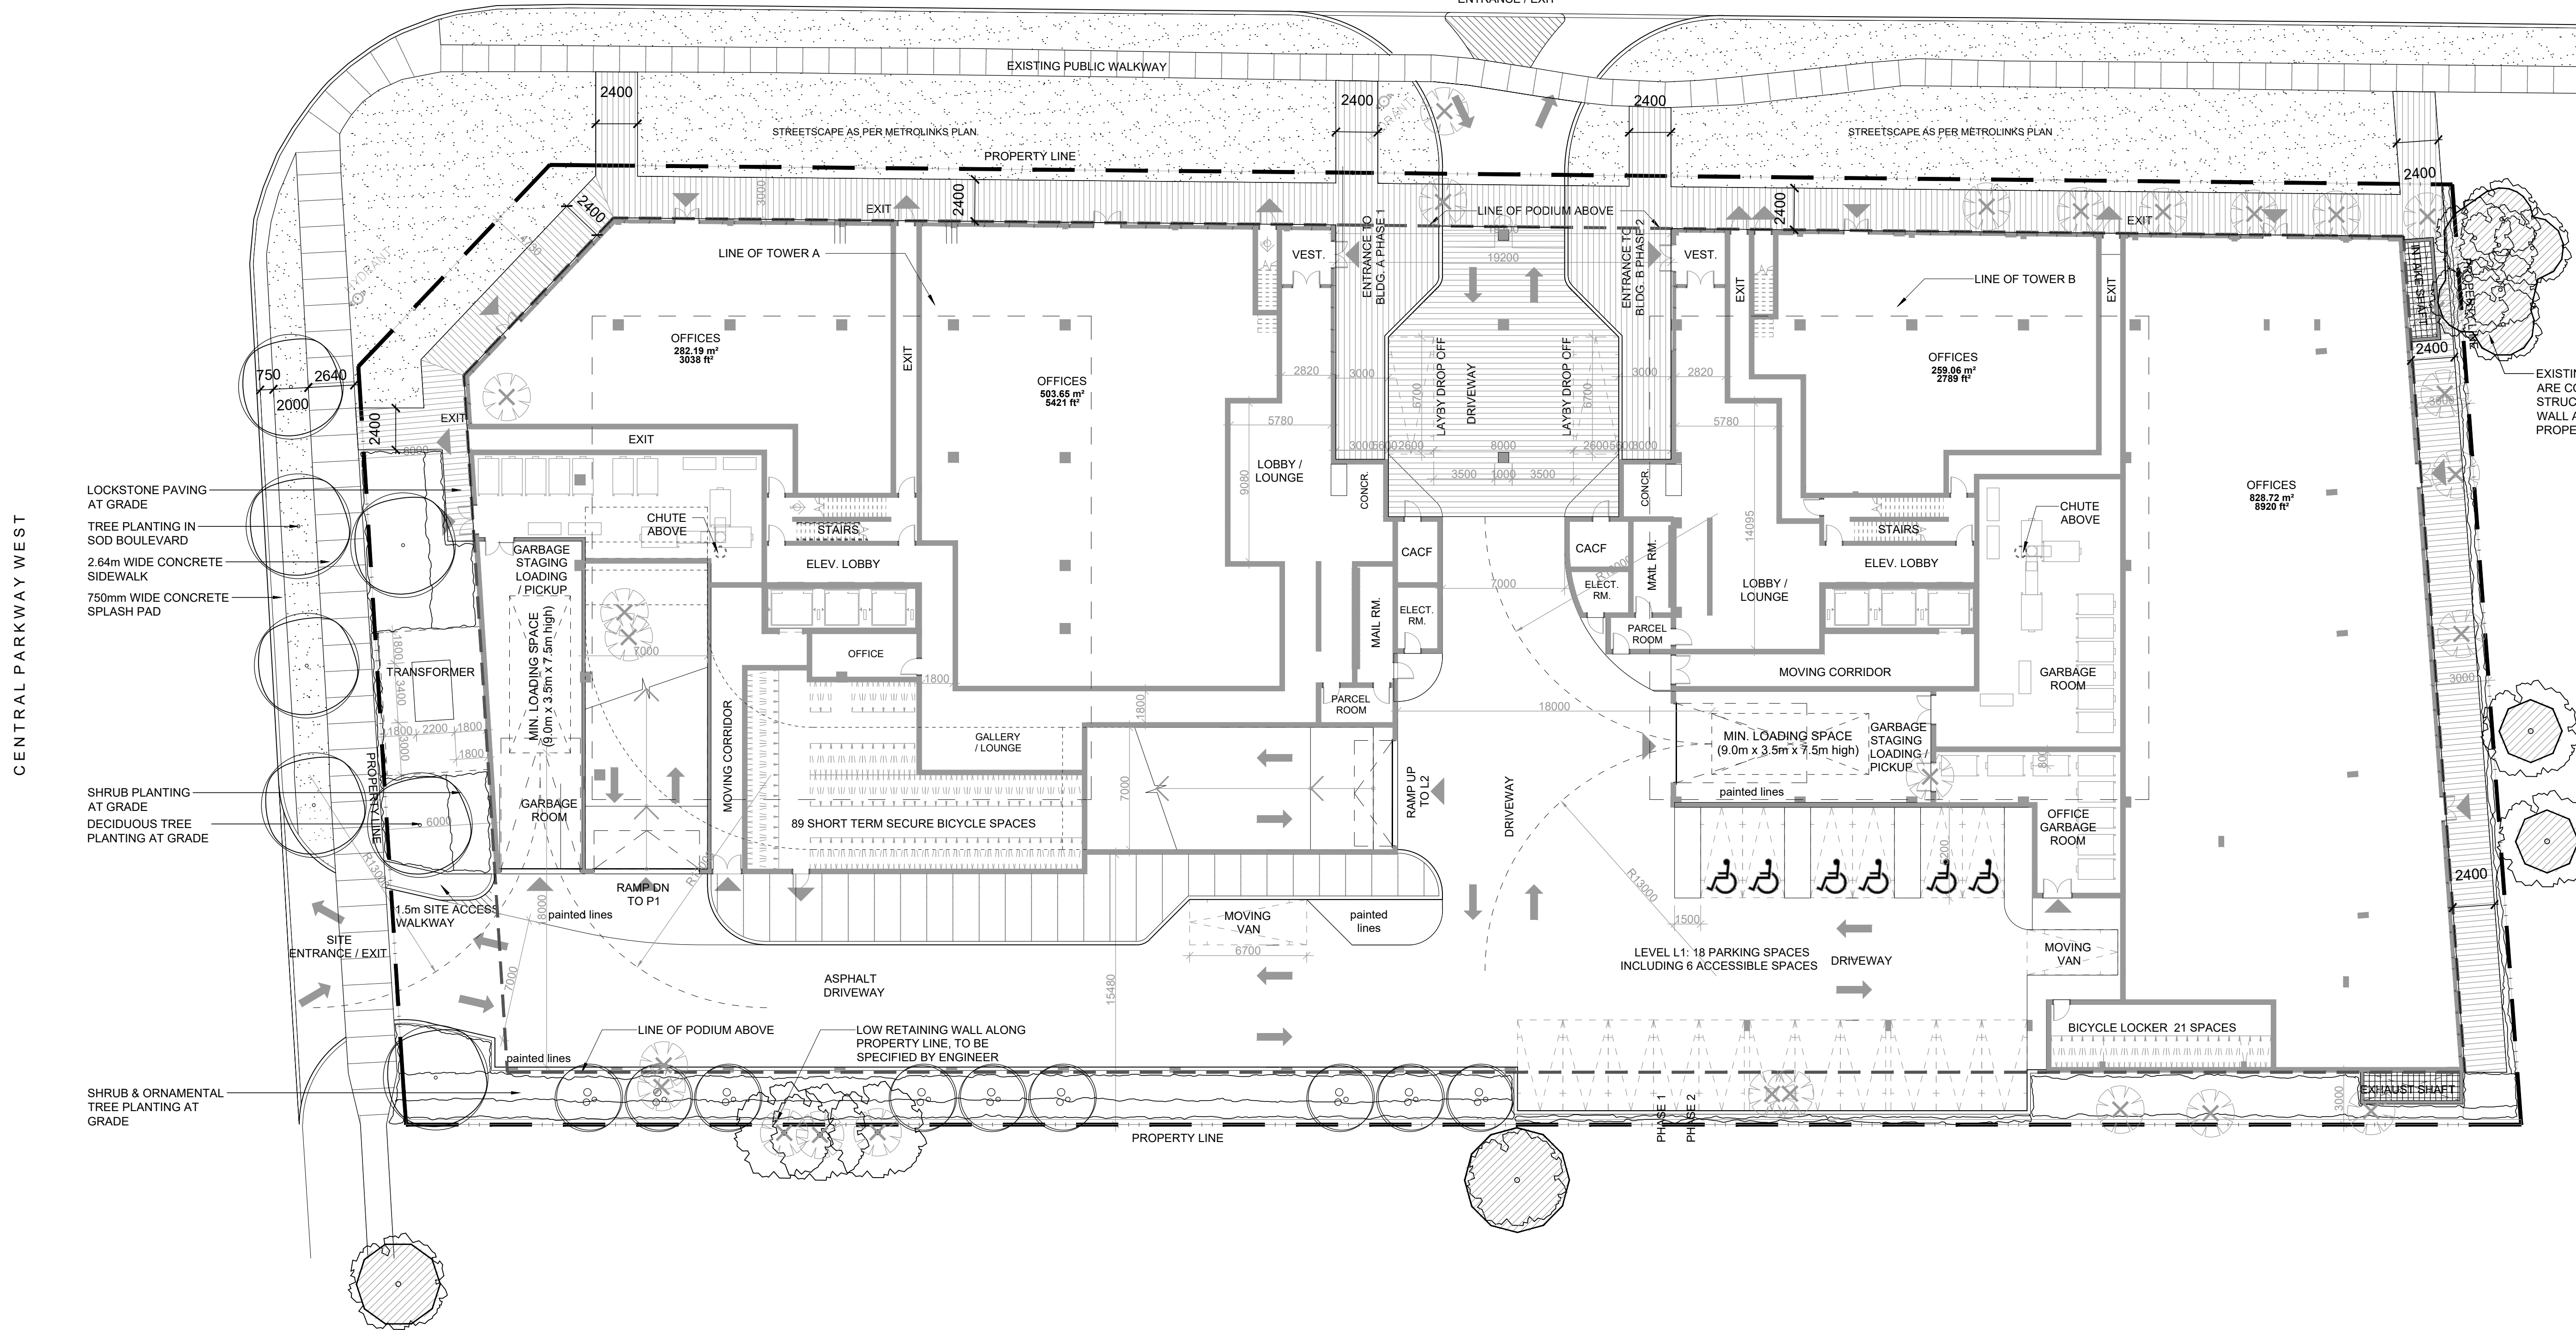


LEGEND

- PROPERTY LINE
- PODIUM LINE
- PROPOSED DECIDUOUS TREE
- PROPOSED ORNAMENTAL TREE
- EXISTING TREE TO BE REMOVED
- EXISTING TREE TO REMAIN
- TREE PROTECTION ZONE
- PROPOSED PLANTING
- PROPOSED SOD
- CONCRETE PAVING
- LOCKSTONE PAVING

CENTRAL PARKWAY WEST

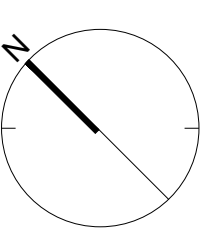

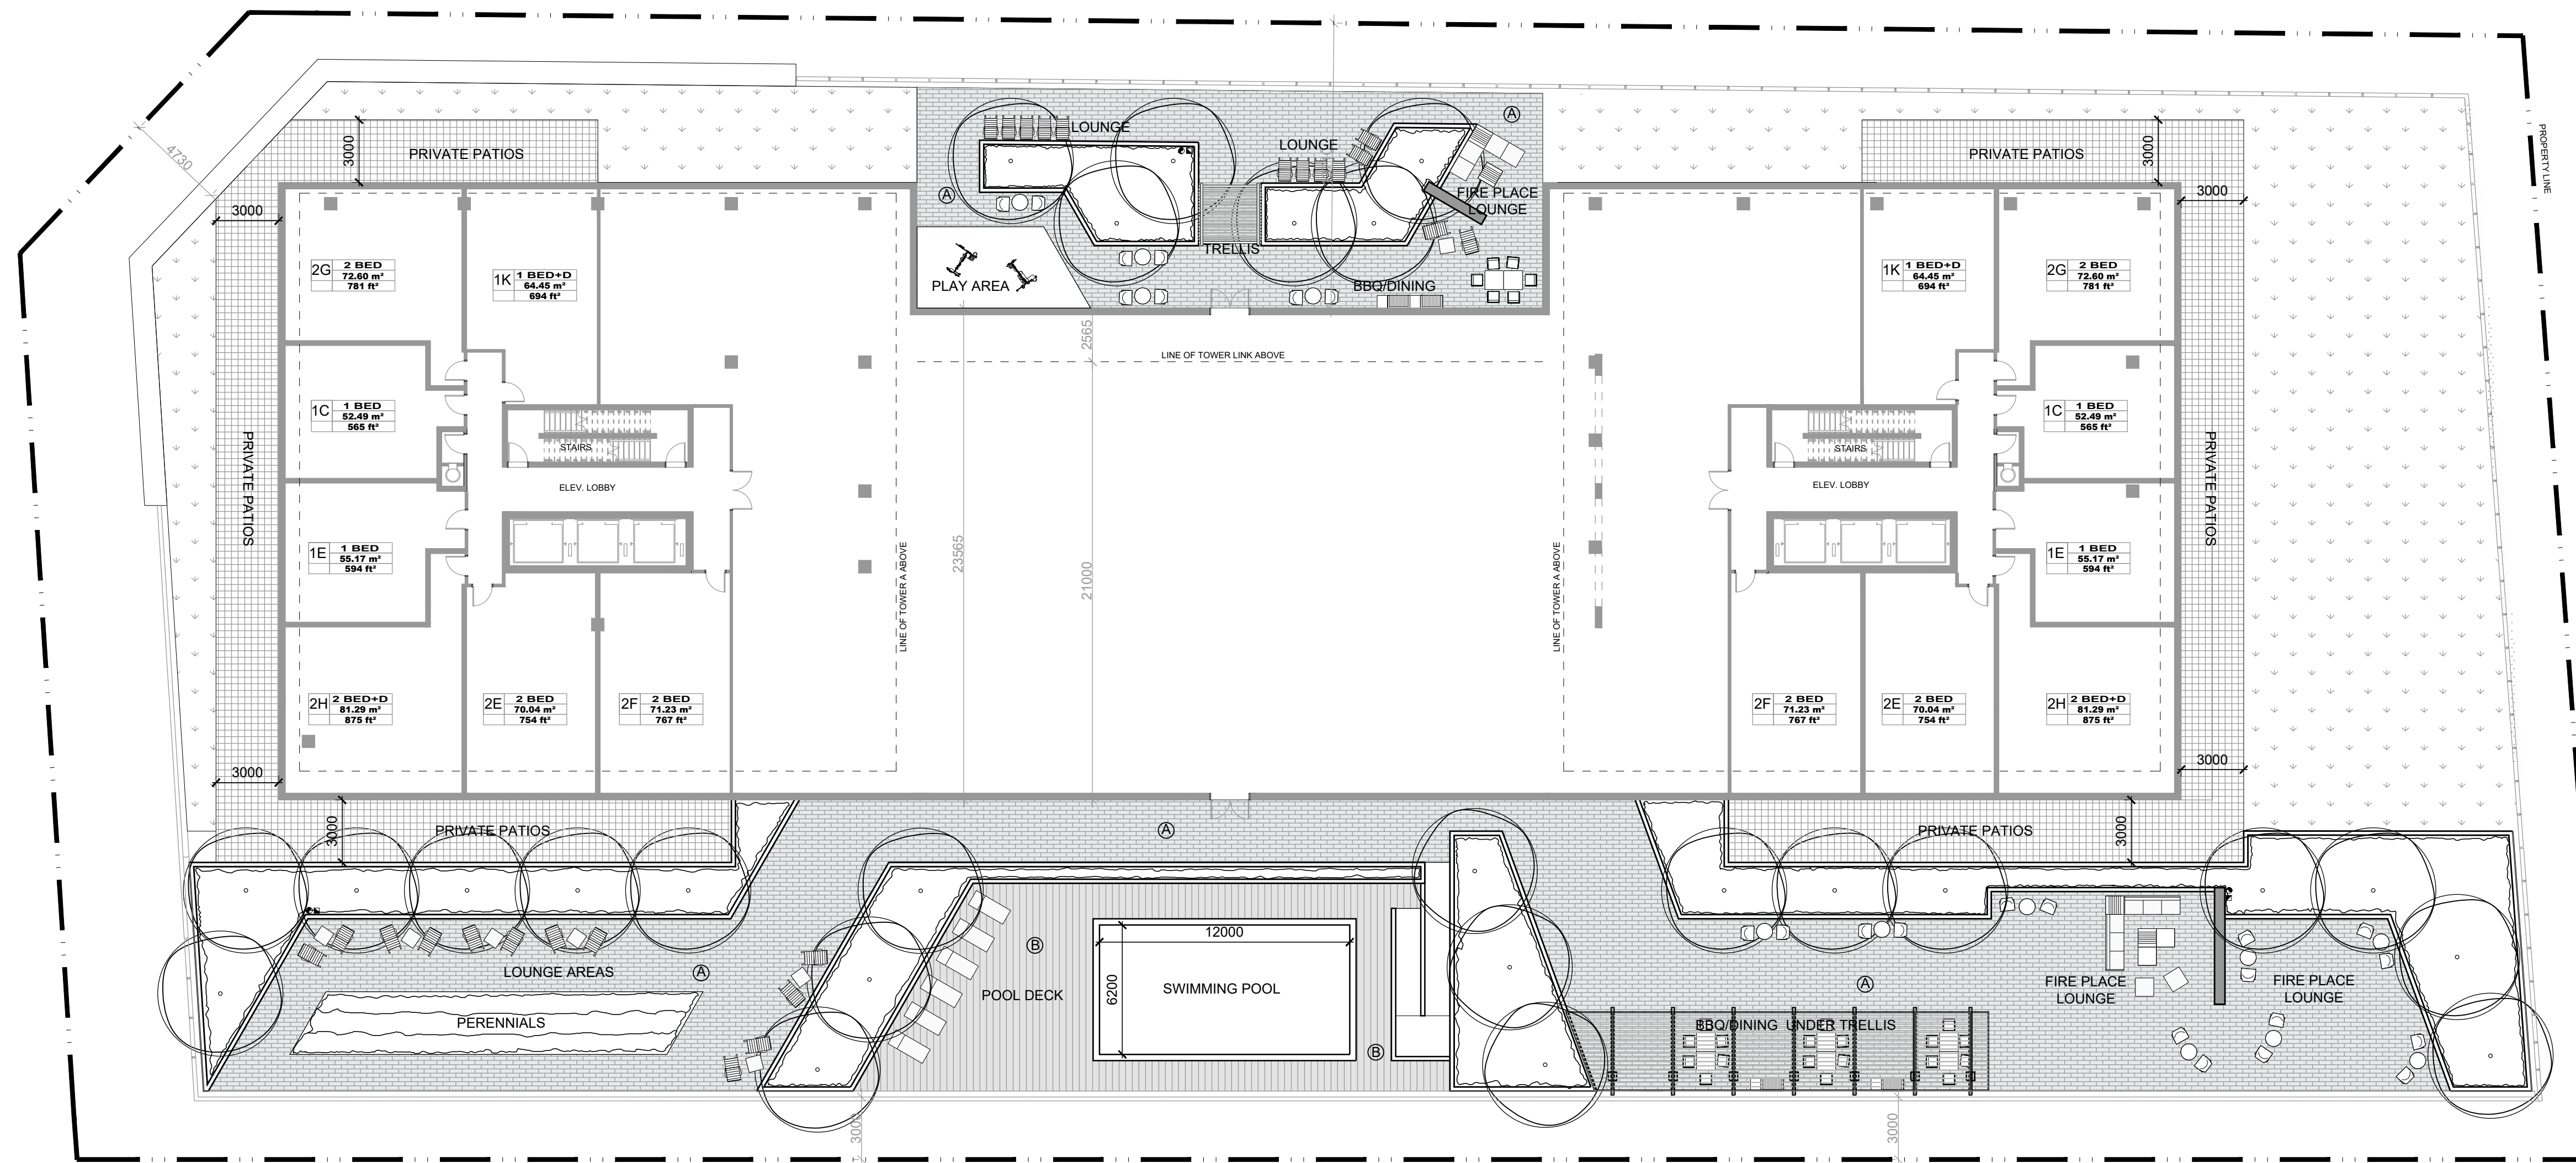

LEGEND

- PROPERTY LINE
- - - PODIUM LINE
- PROPOSED DECIDUOUS TREE
- PROPOSED ORNAMENTAL TREE
- PROPOSED CONIFER TREE
- EXISTING TREE TO BE REMOVED
- EXISTING TREE TO REMAIN
- EXISTING CONIFER TREE
- TREE PROTECTION ZONE
- ▨ PROPOSED PLANTING
- ▨ PROPOSED SOD
- ▨ CONCRETE PAVING
- ▨ PROPOSED SEAT WALLS
- ▨ PROPOSED MOVABLE CHAIRS
- ▨ PROPOSED MOVABLE TABLES
- ▨ PATIO DIVIDERS
- ▨ LOCKSTONE PAVING
- ▨ PROPOSED BIKE RINGS
- PROPOSED 4' HIGH BOLLARD LIGHTS
- PROPOSED 10' HIGH POLE LIGHTS
- IRRIGATION CONNECTION

PAVING SCHEDULE

SYMBOL	DESCRIPTION	FINISH/COLOUR
(A)	UNIT PAVING	Beige Colour (HIGH SRI> 29)
(B)	IPE WOOD DECK	Natural Finish

