



LEGEND

- Tree to be preserved
- Tree to be removed
- Prescribed TPZ
- Proposed tree protection hoarding

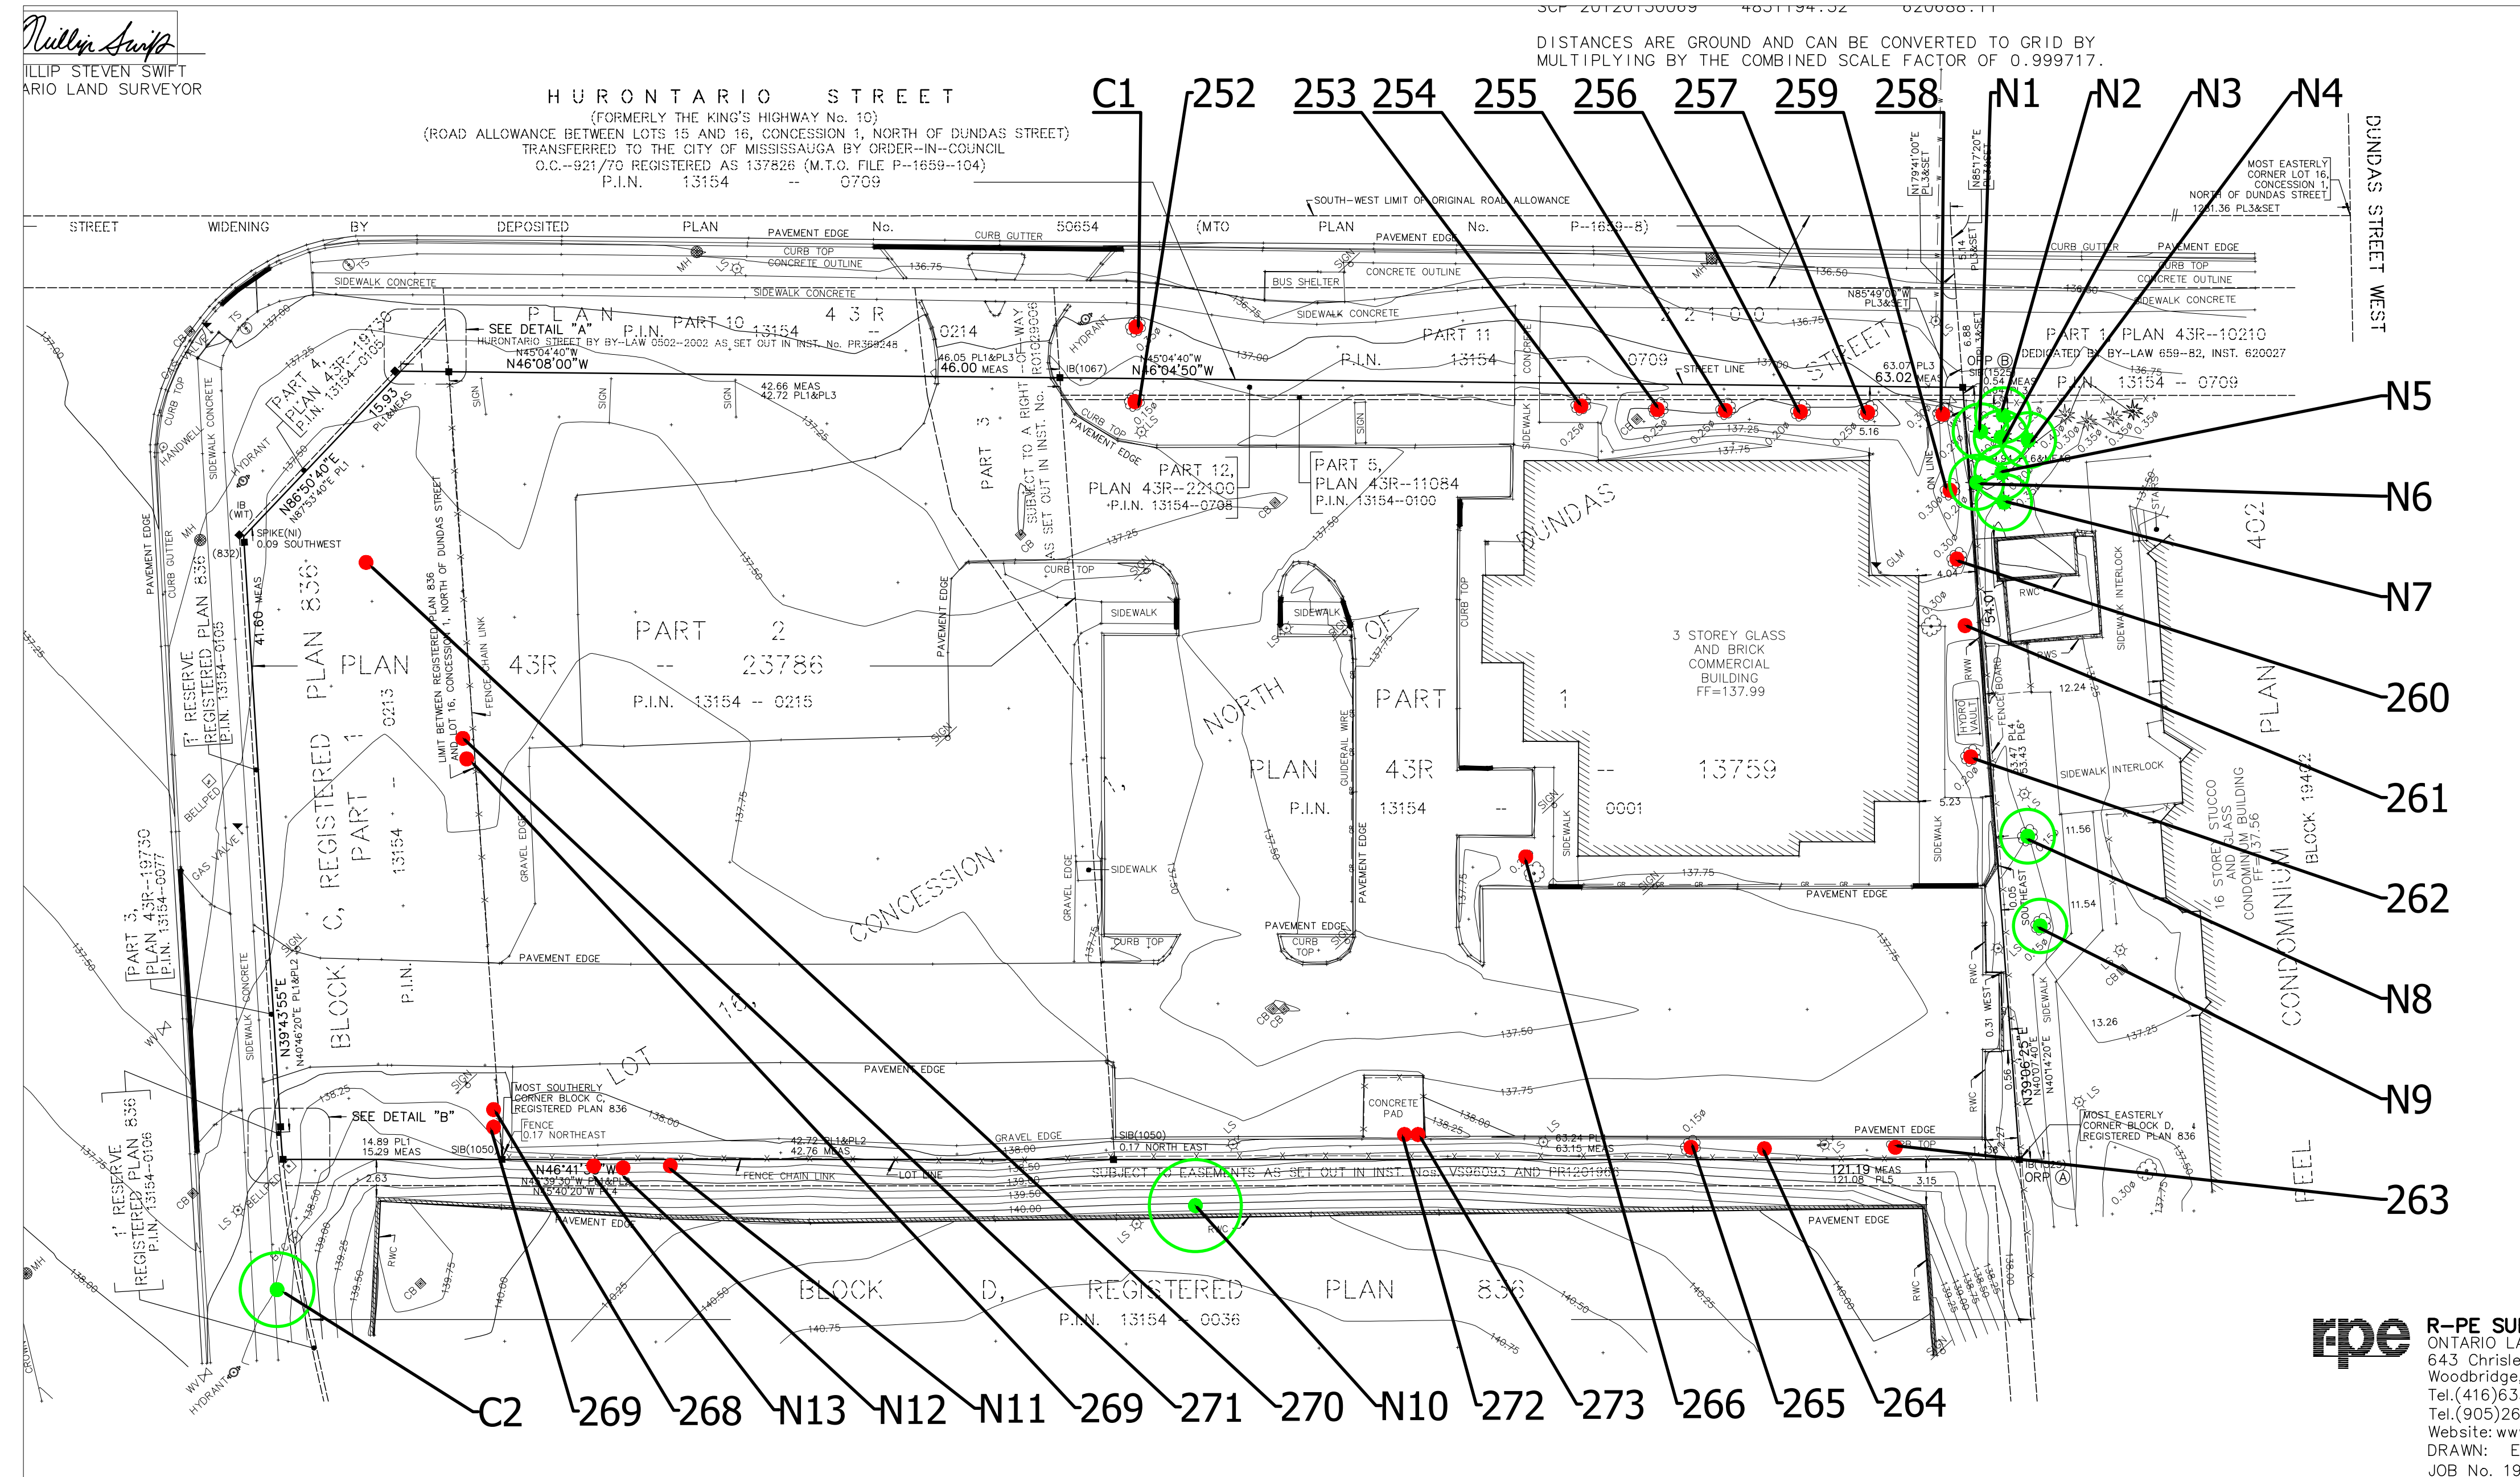

KEY MAP

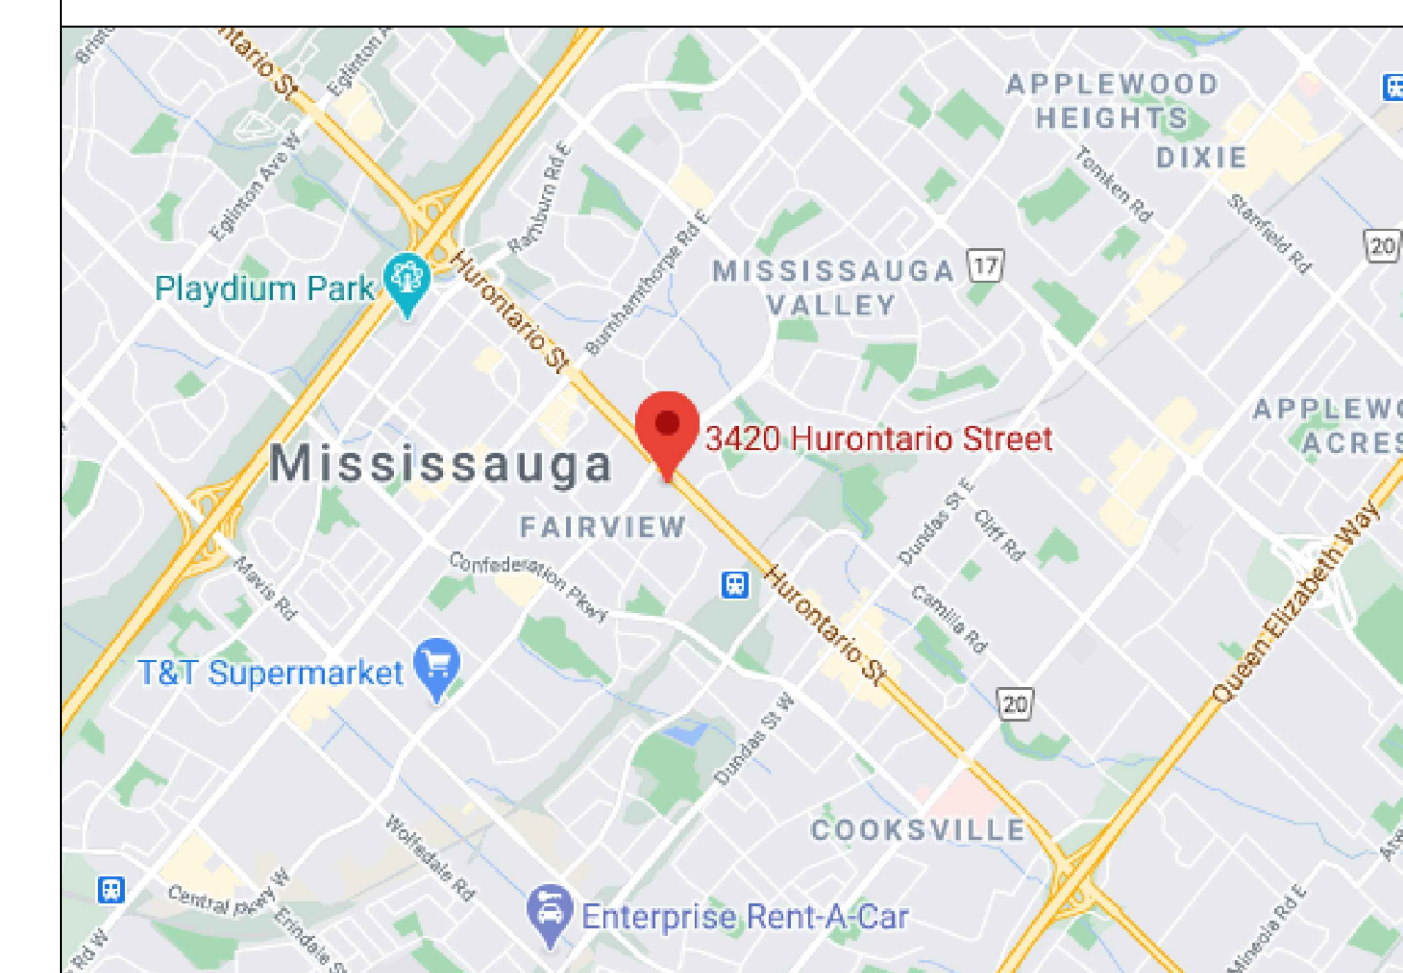

Direction 	Drawing <h1>TPP-1</h1>
Scale 1:300	Date 11/04/2020
File No 20043	
Project Name 3420 Hurontario St - Mississauga	