


SOUTH SIDE ELEVATION 'TA'
VILLAGE HOMES
BLOCK 22

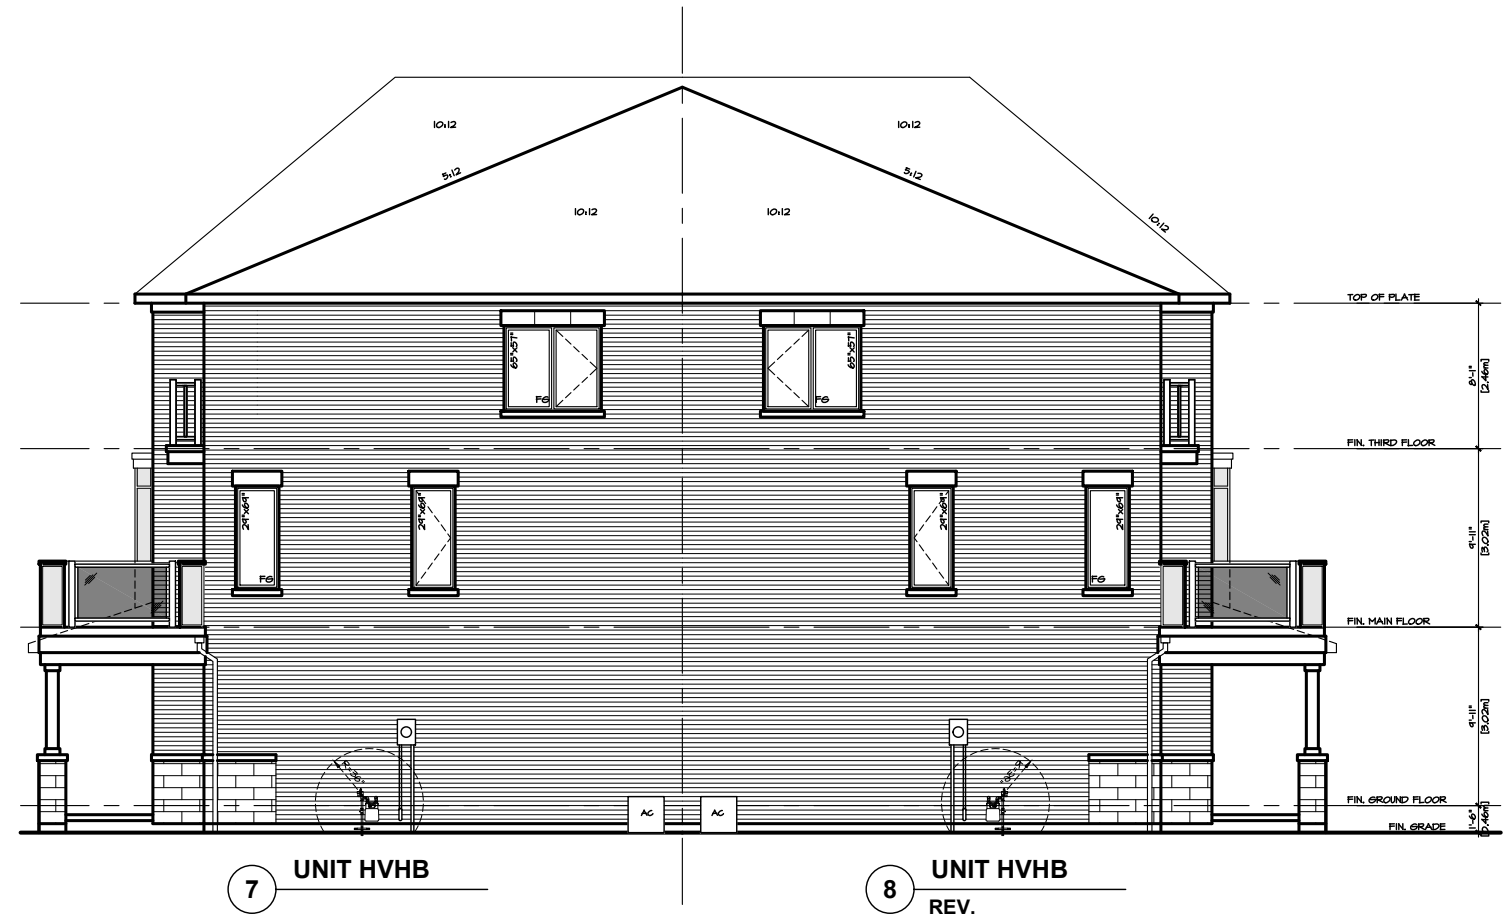

NORTH SIDE ELEVATION 'TA'
VILLAGE HOMES
BLOCK 22