

**DUNDAS STREET**  
 PIN 13389 - 0257  
 (KING'S HIGHWAY No.5)  
 CENTRE LINE OF ASPHALT PAVEMENT

**MISSISSAUGA ROAD**  
 (ORIGINALLY WIDENED BY INST. 40832)  
 PIN 13359 - 2443  
 CENTRE LINE OF ASPHALT PAVEMENT

LOT 3  
 RANGE 1,  
 SOUTH OF DUNDAS STREET,  
 RACEY TRACT  
 PIN 13440-0314


BLOCK D  
 (1' RESERVE)  
 PIN 13440-0321

BLO  
 (10'  
 PIN 13

LOT 115

LOT 114

**SHERWOOD FORREST CIRCLE**

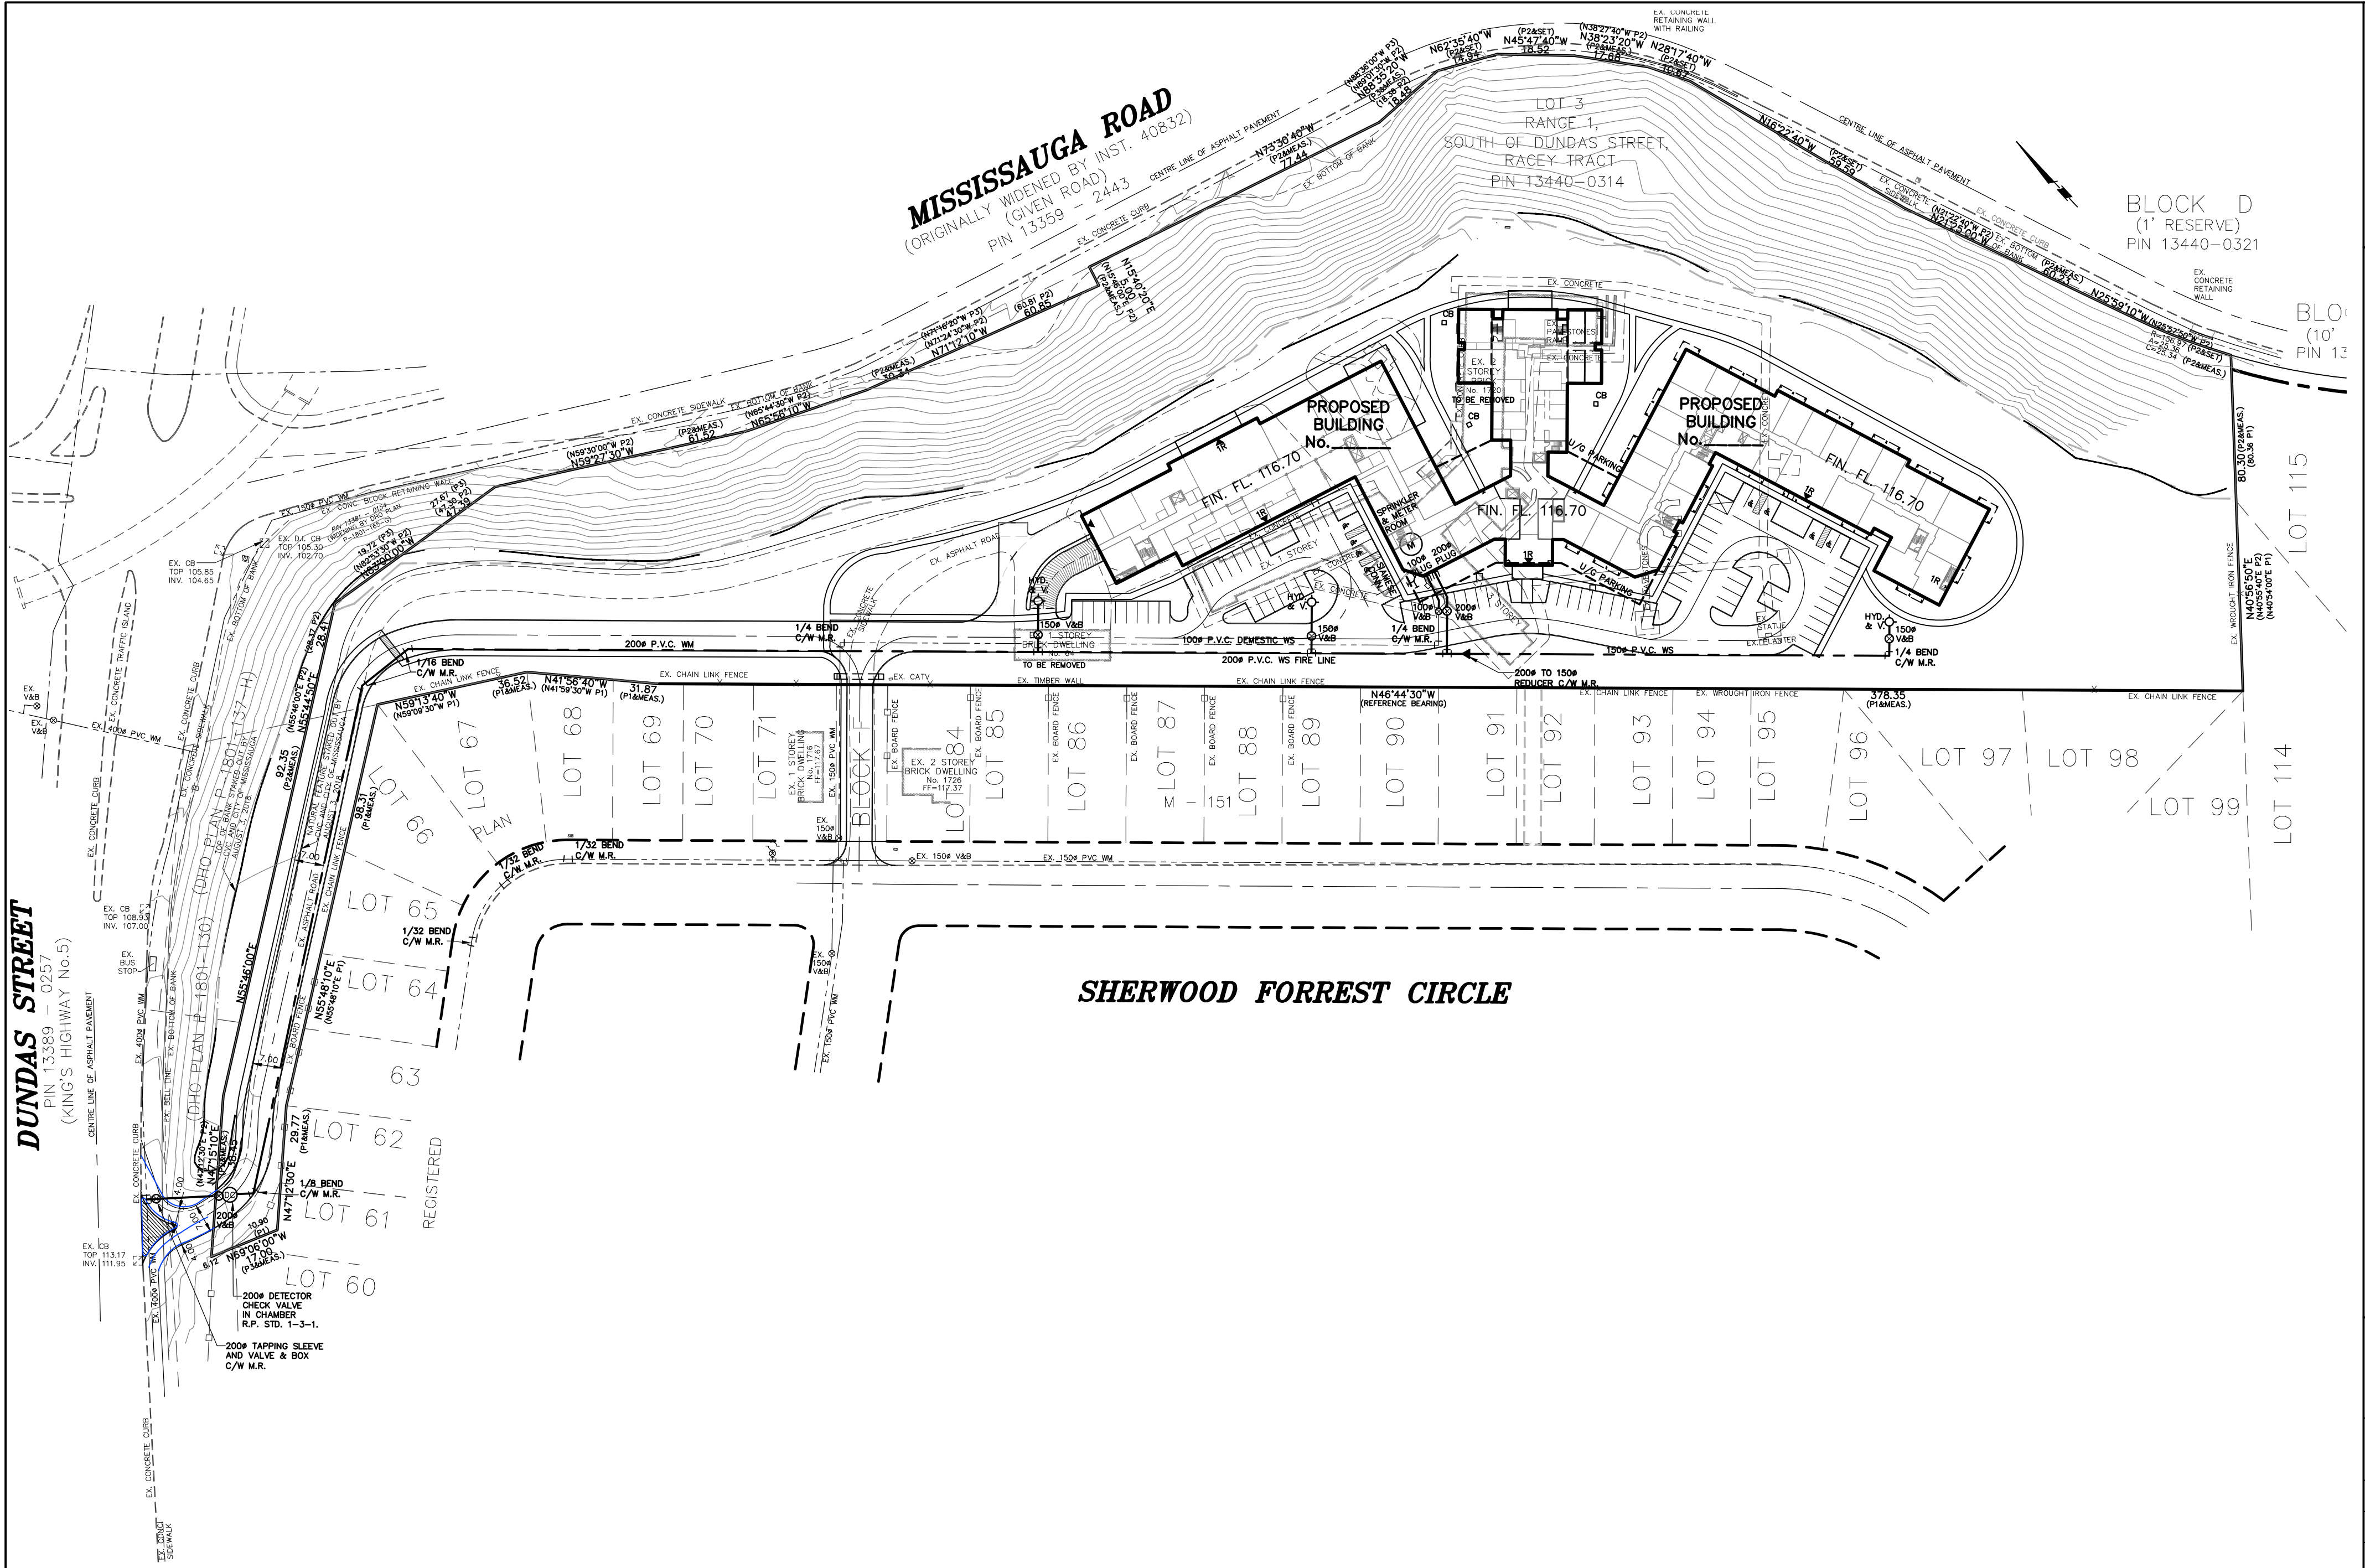

**LEGEND**  
 EX. 150# WM - EXISTING WATERMAIN  
 150# WM - PROPOSED WATERMAIN

**SKIRA & ASSOCIATES LTD.**  
 CONSULTING ENGINEERS  
 3464 Semenyk Court, Suite 100, Mississauga, Ontario L5C 4P8  
 Tel. (905) 276-5100 Fax. (905) 270-1936 Email - info@skiraconsult.ca

**WATER DISTRIBUTION SYSTEM**

PROJECT No. 215-M82	<b>FIGURE</b> <b>No. 4</b>
DATE - OCTOBER 2018	
SCALE - 1 : 1000	DRAWN BY - M.C.