


# STREET H STUDY


FEBRUARY 25 2021




# STREET H ROW AND BUILDING REALIGNMENT

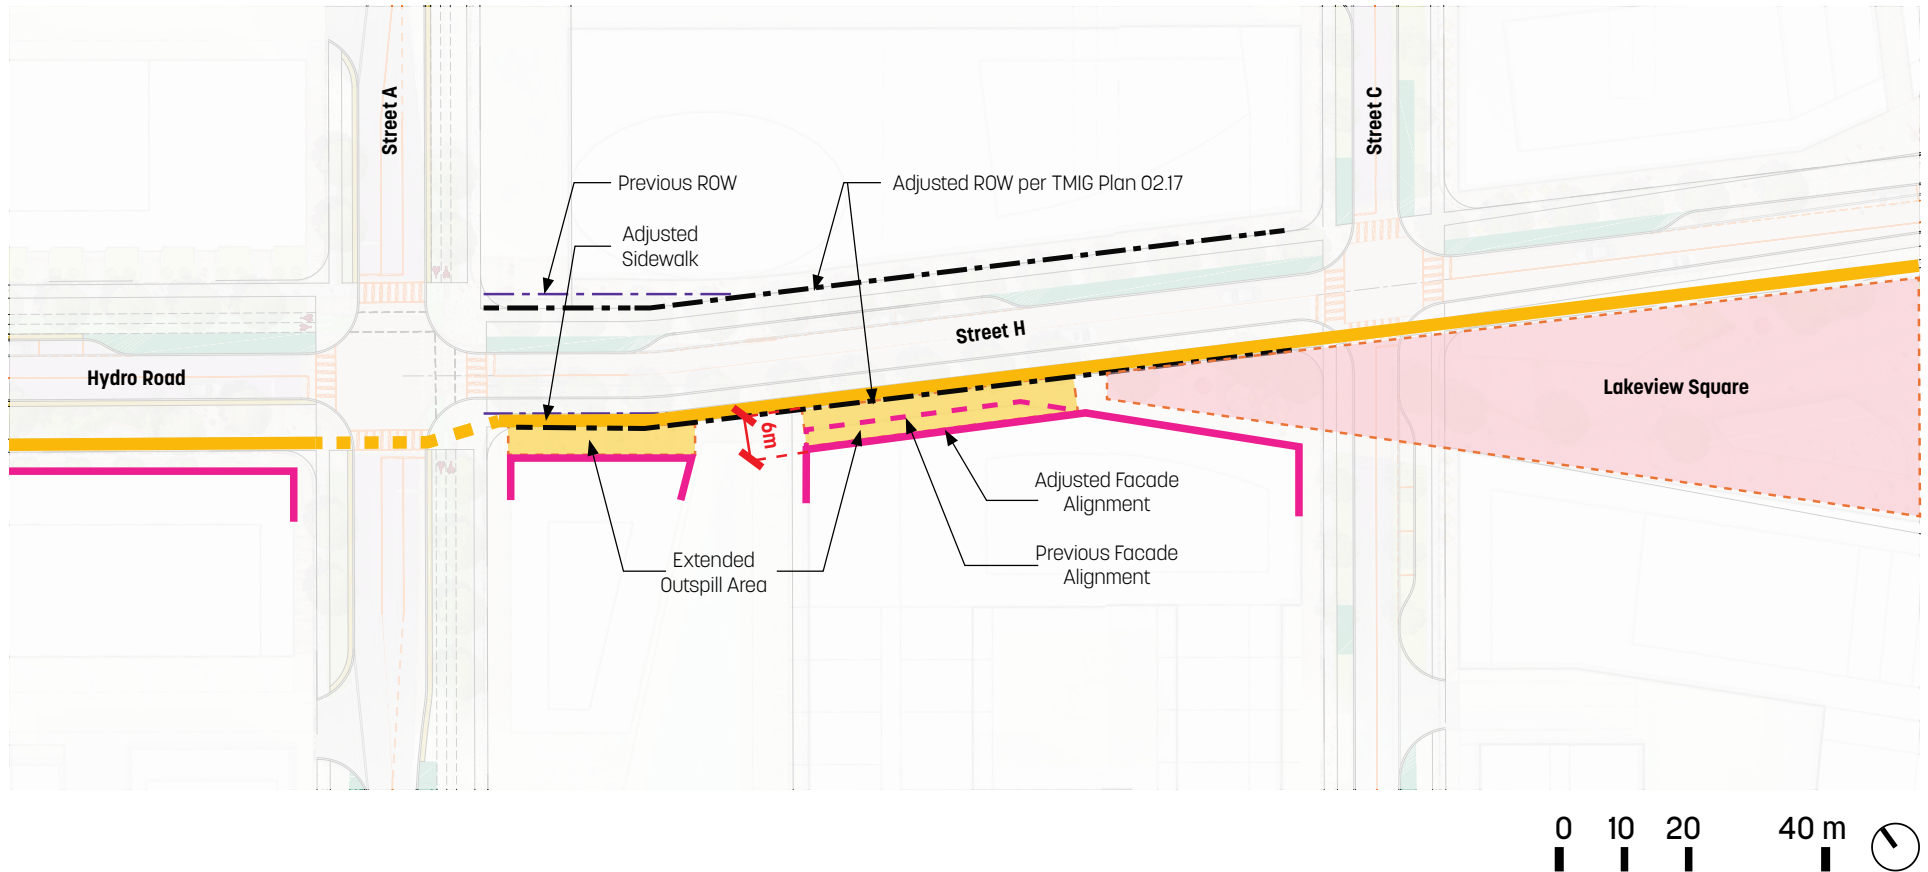

# VIEWSHEDS

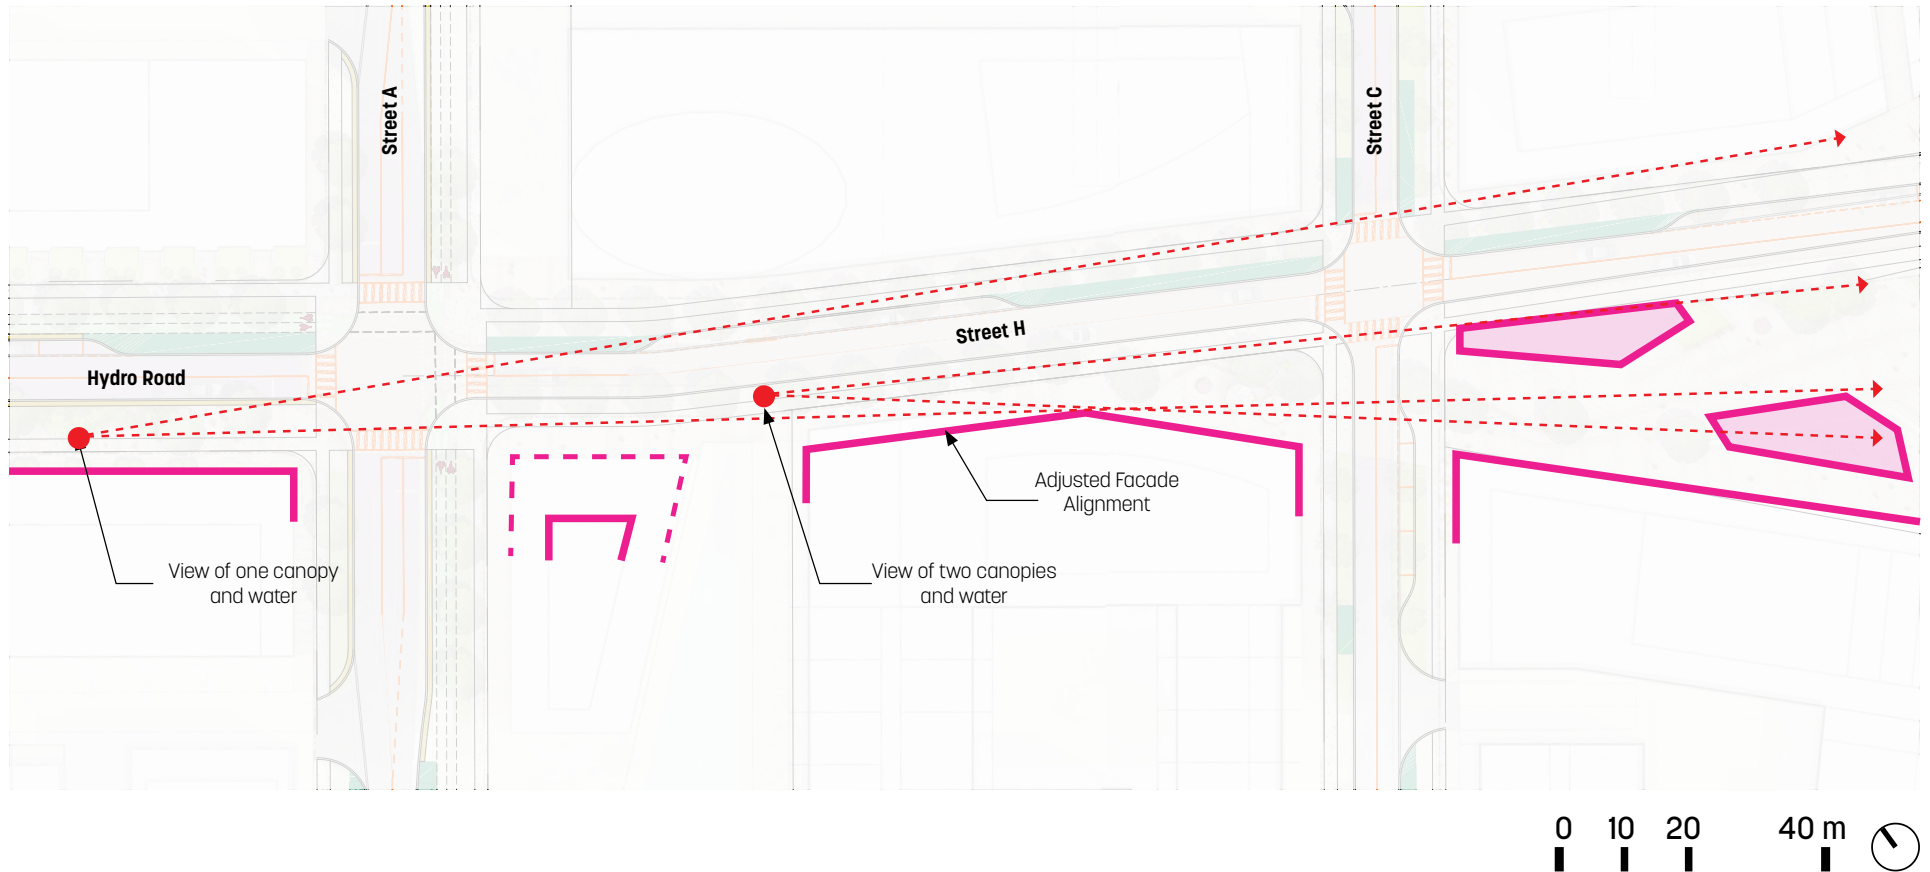


LAKEVIEW SQUARE TO HYDRO ROAD PROMENADE TRANSITION

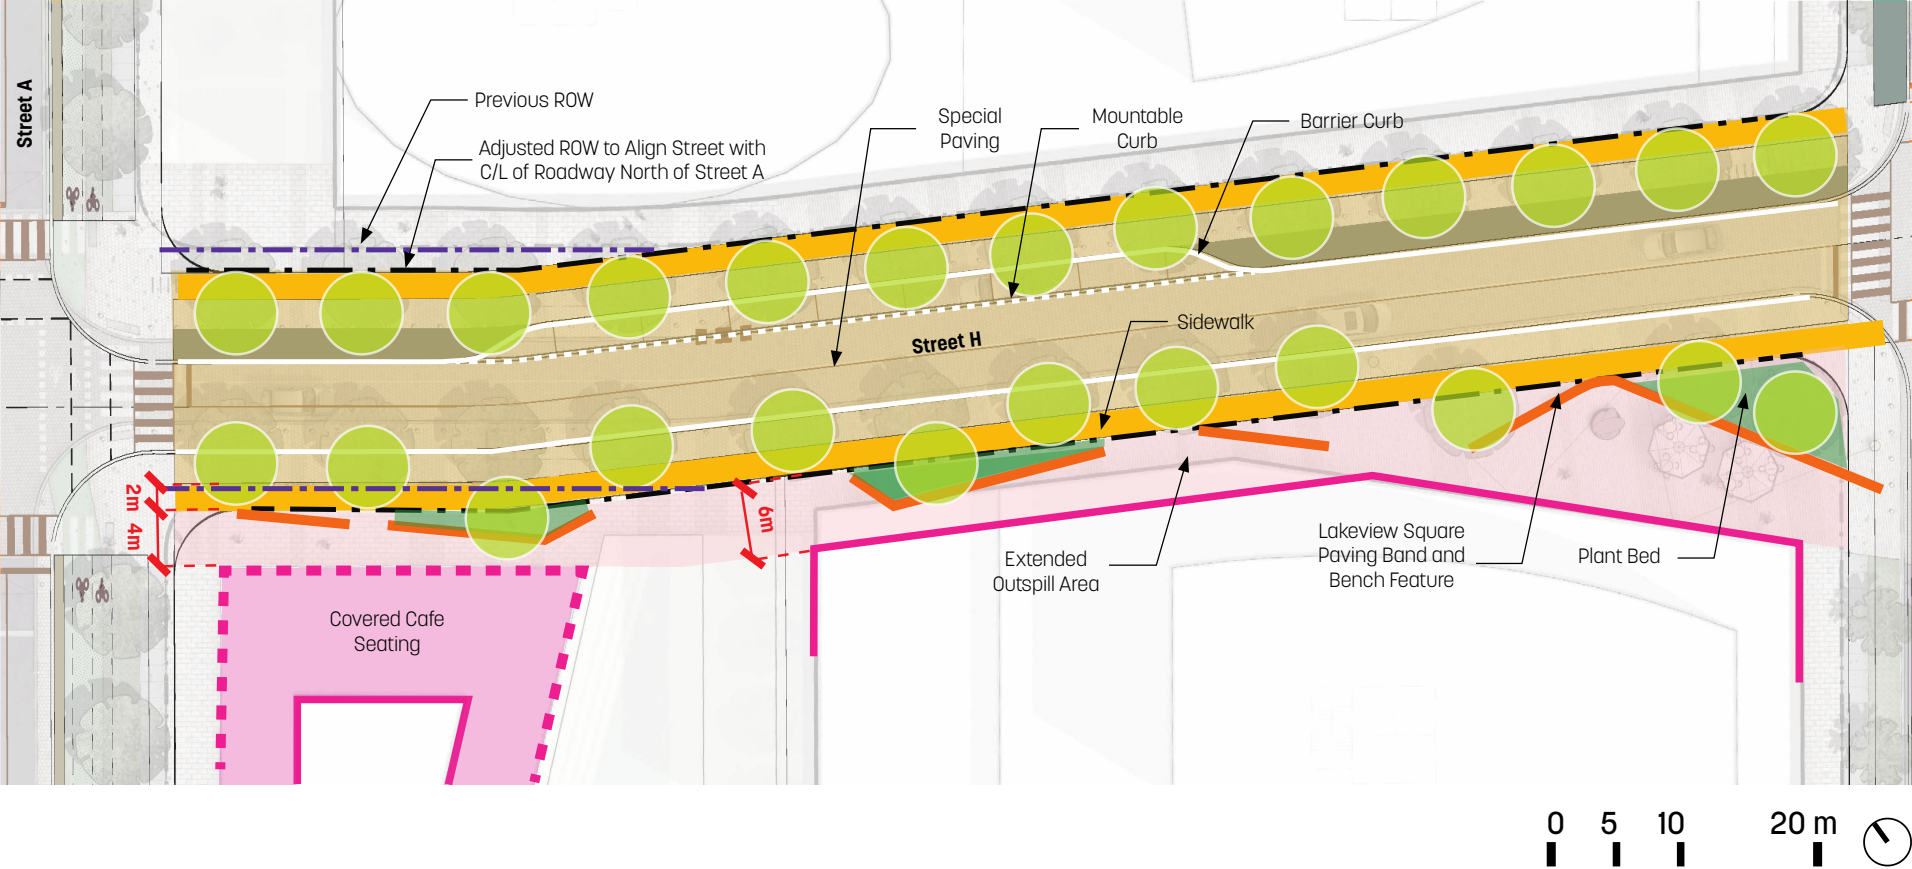



STREET H ENLARGEMENT PLAN 2021.02.04

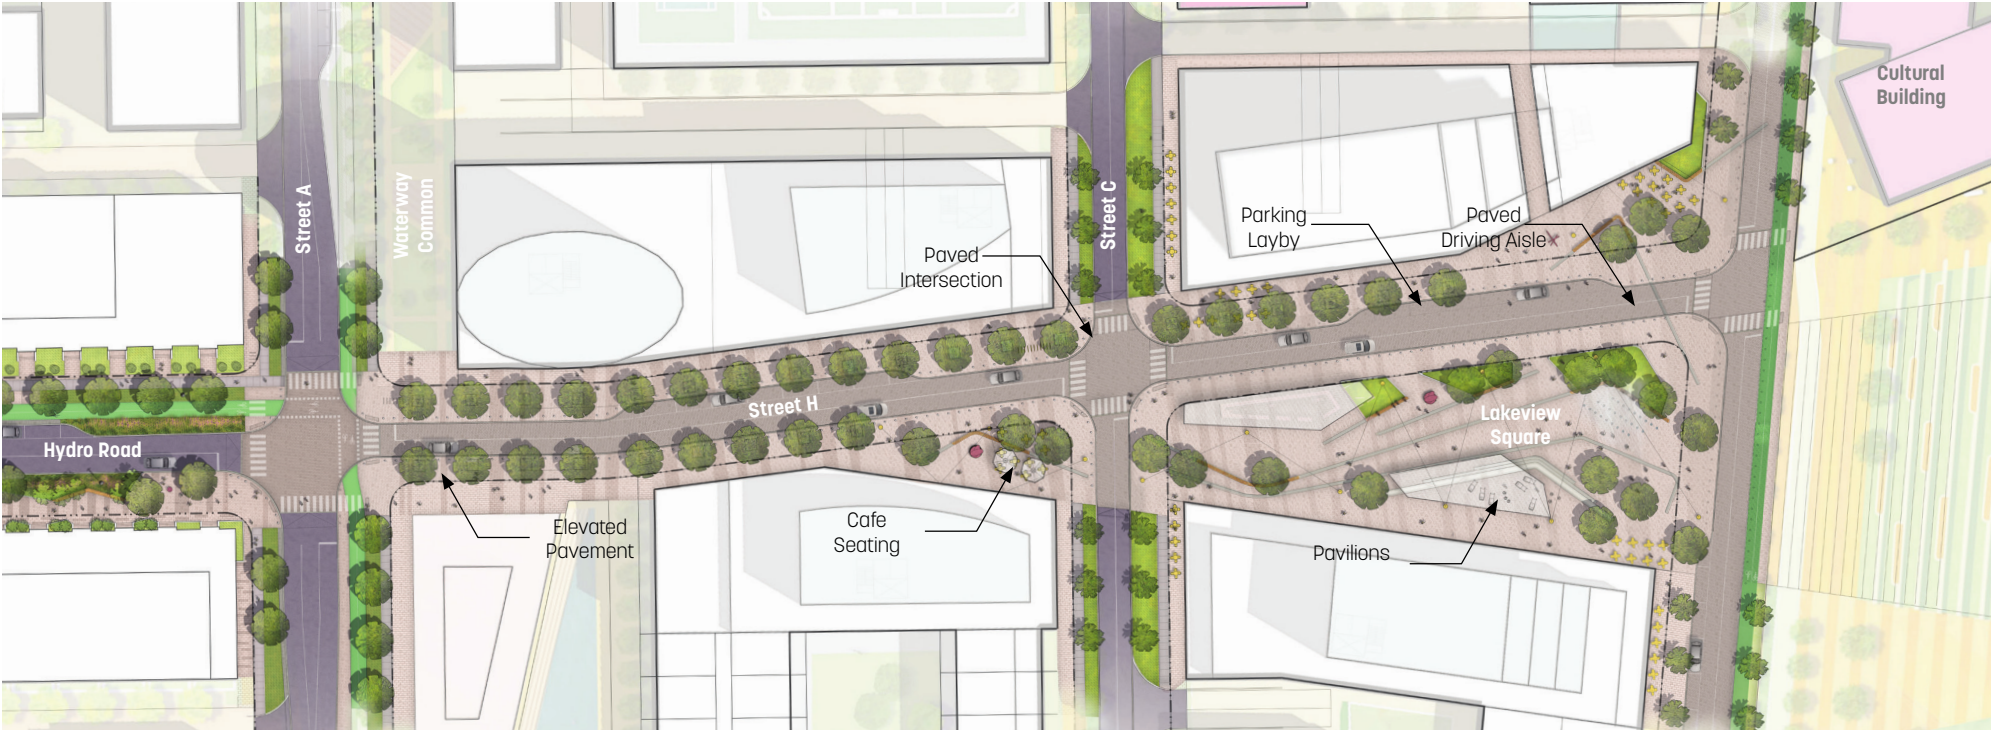

STREET H UPDATED ENLARGEMENT PLAN

