


PHASE 1

5150 NINTH LINE PHASING PLAN

Product Type	Phase 1 Unit Count
Dual Frontage Towns	17
Towns	71
Towns - Freehold	19
Back to Backs	26
Total	133

PHASE 2

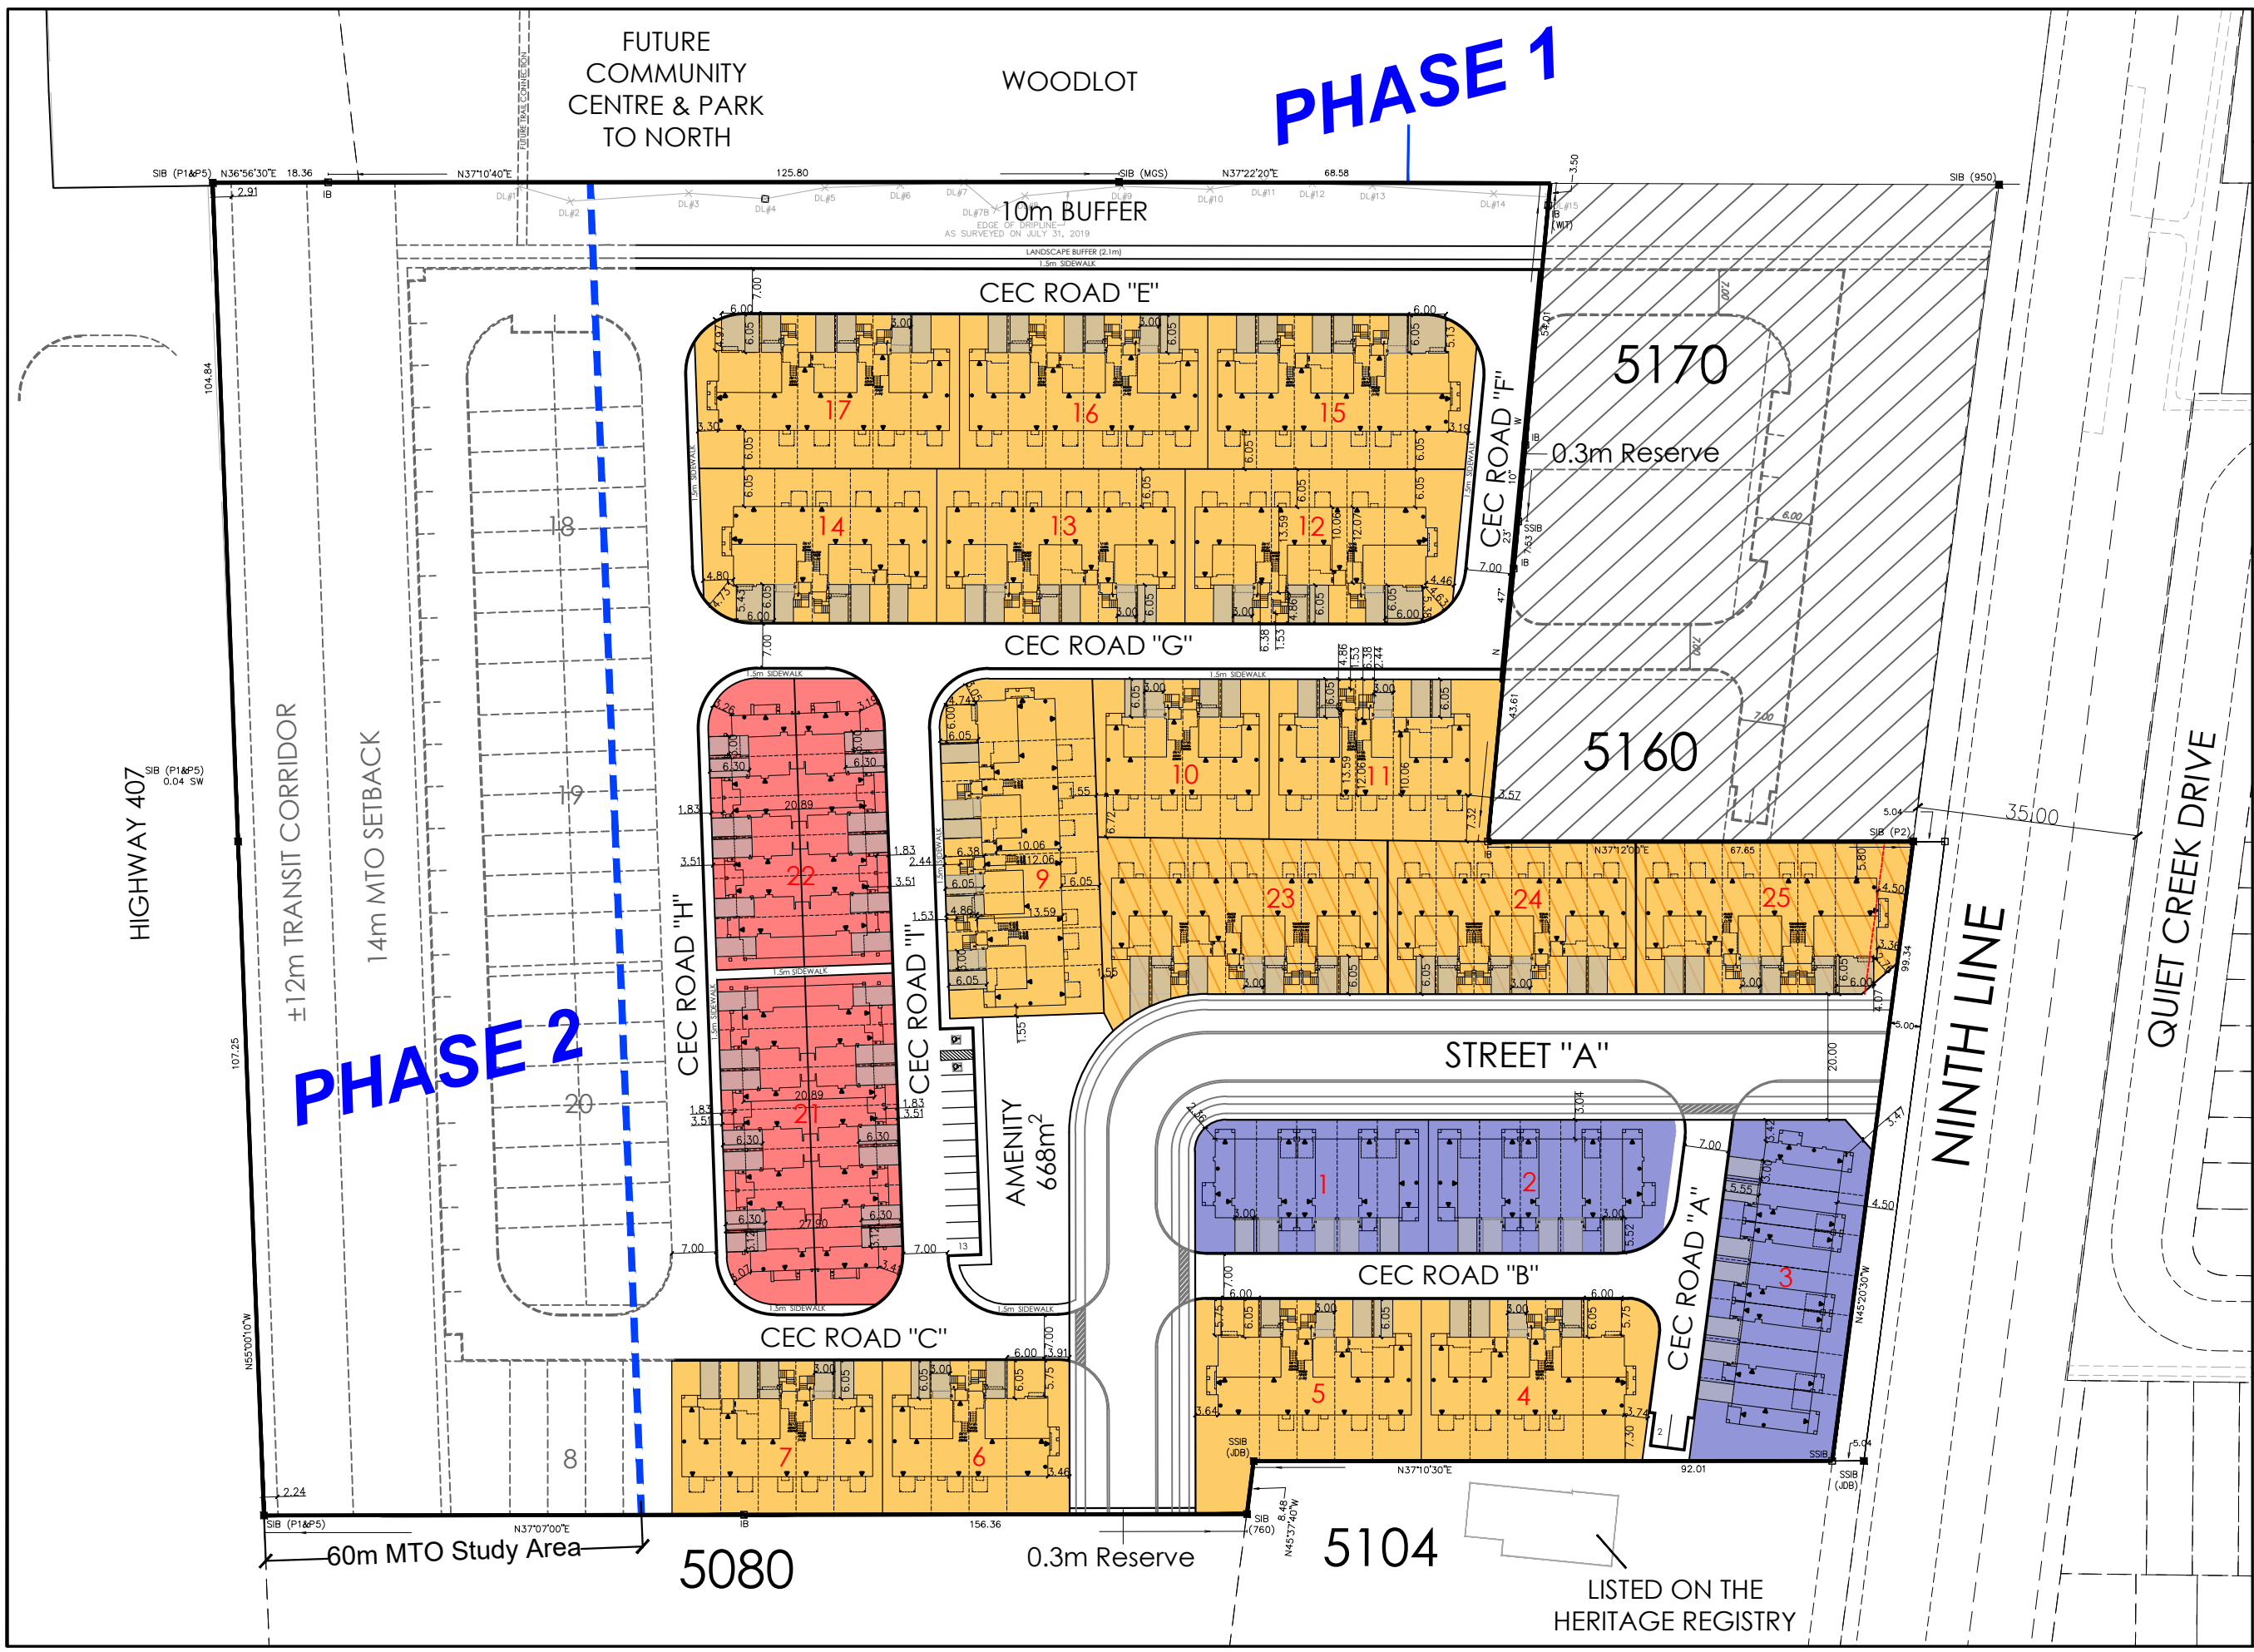

LISTED ON THE
HERITAGE REGISTRY



Scale 1:1000
May 14, 2020



206-277 Lakeshore Road East
Oakville, Ontario L6J 1H9
T: 905-257-0227
info@korsiak.com

e:\ninth line\concepts\5150 ninth line phasing plan - may 14 20_se.dwg