

METRIC: DISTANCES AND COORDINATES SHOWN ON THIS PLAN ARE IN METRES AND CAN BE CONVERTED TO FEET BY DIVIDING BY 0.3048.

- NOTES**
- DENOTES PLANTED MONUMENT
 - DENOTES FOUND MONUMENT
 - SIB DENOTES STANDARD IRON BAR
 - IB DENOTES IRON BAR
 - SSIB DENOTES SHORT STANDARD IRON BAR
 - MTO DENOTES MINISTRY OF TRANSPORTATION OF ONTARIO
 - M DENOTES MEASURED
 - P DENOTES PLAN 43R-17385
 - P1 DENOTES PLAN 43R-37133
 - P2 DENOTES EXPROPRIATION PLAN PR3637896
 - P3 DENOTES PLAN 43R-24851
 - P4 DENOTES PLAN 43R-37403
 - P5 DENOTES SCHAEFFER DZALDOV BENNETT LTD. SURVEY DATED NOVEMBER 28, 2018
 - 666 DENOTES A. DEATH, O.L.S.
 - IBW DENOTES IVAN B. WALLACE, O.L.S.
 - BF DENOTES BOARD FENCE
 - PWF DENOTES POST AND WIRE FENCE

SKYWAY DRIVE

PART 4, PLAN 43R-24851
(DEDICATED AS PUBLIC HIGHWAY AND NAMED BY BY-LAW No. 0154-2005, INST. No. PR853113)

PART 9, PLAN 43R-37133
PART 15, PLAN 43R-37133
PART 14, PLAN 43R-37133
PART 26, PLAN 43R-37133
PART 7, PLAN 43R-24851
PART 11, PLAN 43R-37133
PART 12, PLAN 43R-37133
PART 13, PLAN 43R-37133

I REQUIRE THIS PLAN TO BE DEPOSITED UNDER THE LAND TITLES ACT.

PLAN 43R-

RECEIVED AND DEPOSITED
DATE _____, 2021.

REPRESENTATIVE FOR LAND REGISTRAR FOR THE LAND TITLES DIVISION OF PEEL No. 43
DATE _____



DAN DZALDOV
ONTARIO LAND SURVEYOR

SCHEDULE				
PART	LOT	CONCESSION	PIN	AREA (m ²)
1				5731.3
2				236.0
3				1290.0
4	PART OF 9	1, WEST OF HURONTARIO STREET	ALL OF 13214-0054	99.8
5				13.1
6				45.5

PARTS 4, 5 AND 6 - SUBJECT TO EASEMENT AS IN INST No. PR3637896.

PLAN OF SURVEY OF
**PART OF LOT 9, CONCESSION 1
WEST OF HURONTARIO STREET**
(GEOGRAPHIC TOWNSHIP OF TORONTO)
CITY OF MISSISSAUGA
REGIONAL MUNICIPALITY OF PEEL
SCALE 1:300

5 2.5 0 5 10 15 20 METRES
SCHAEFFER DZALDOV BENNETT LTD.

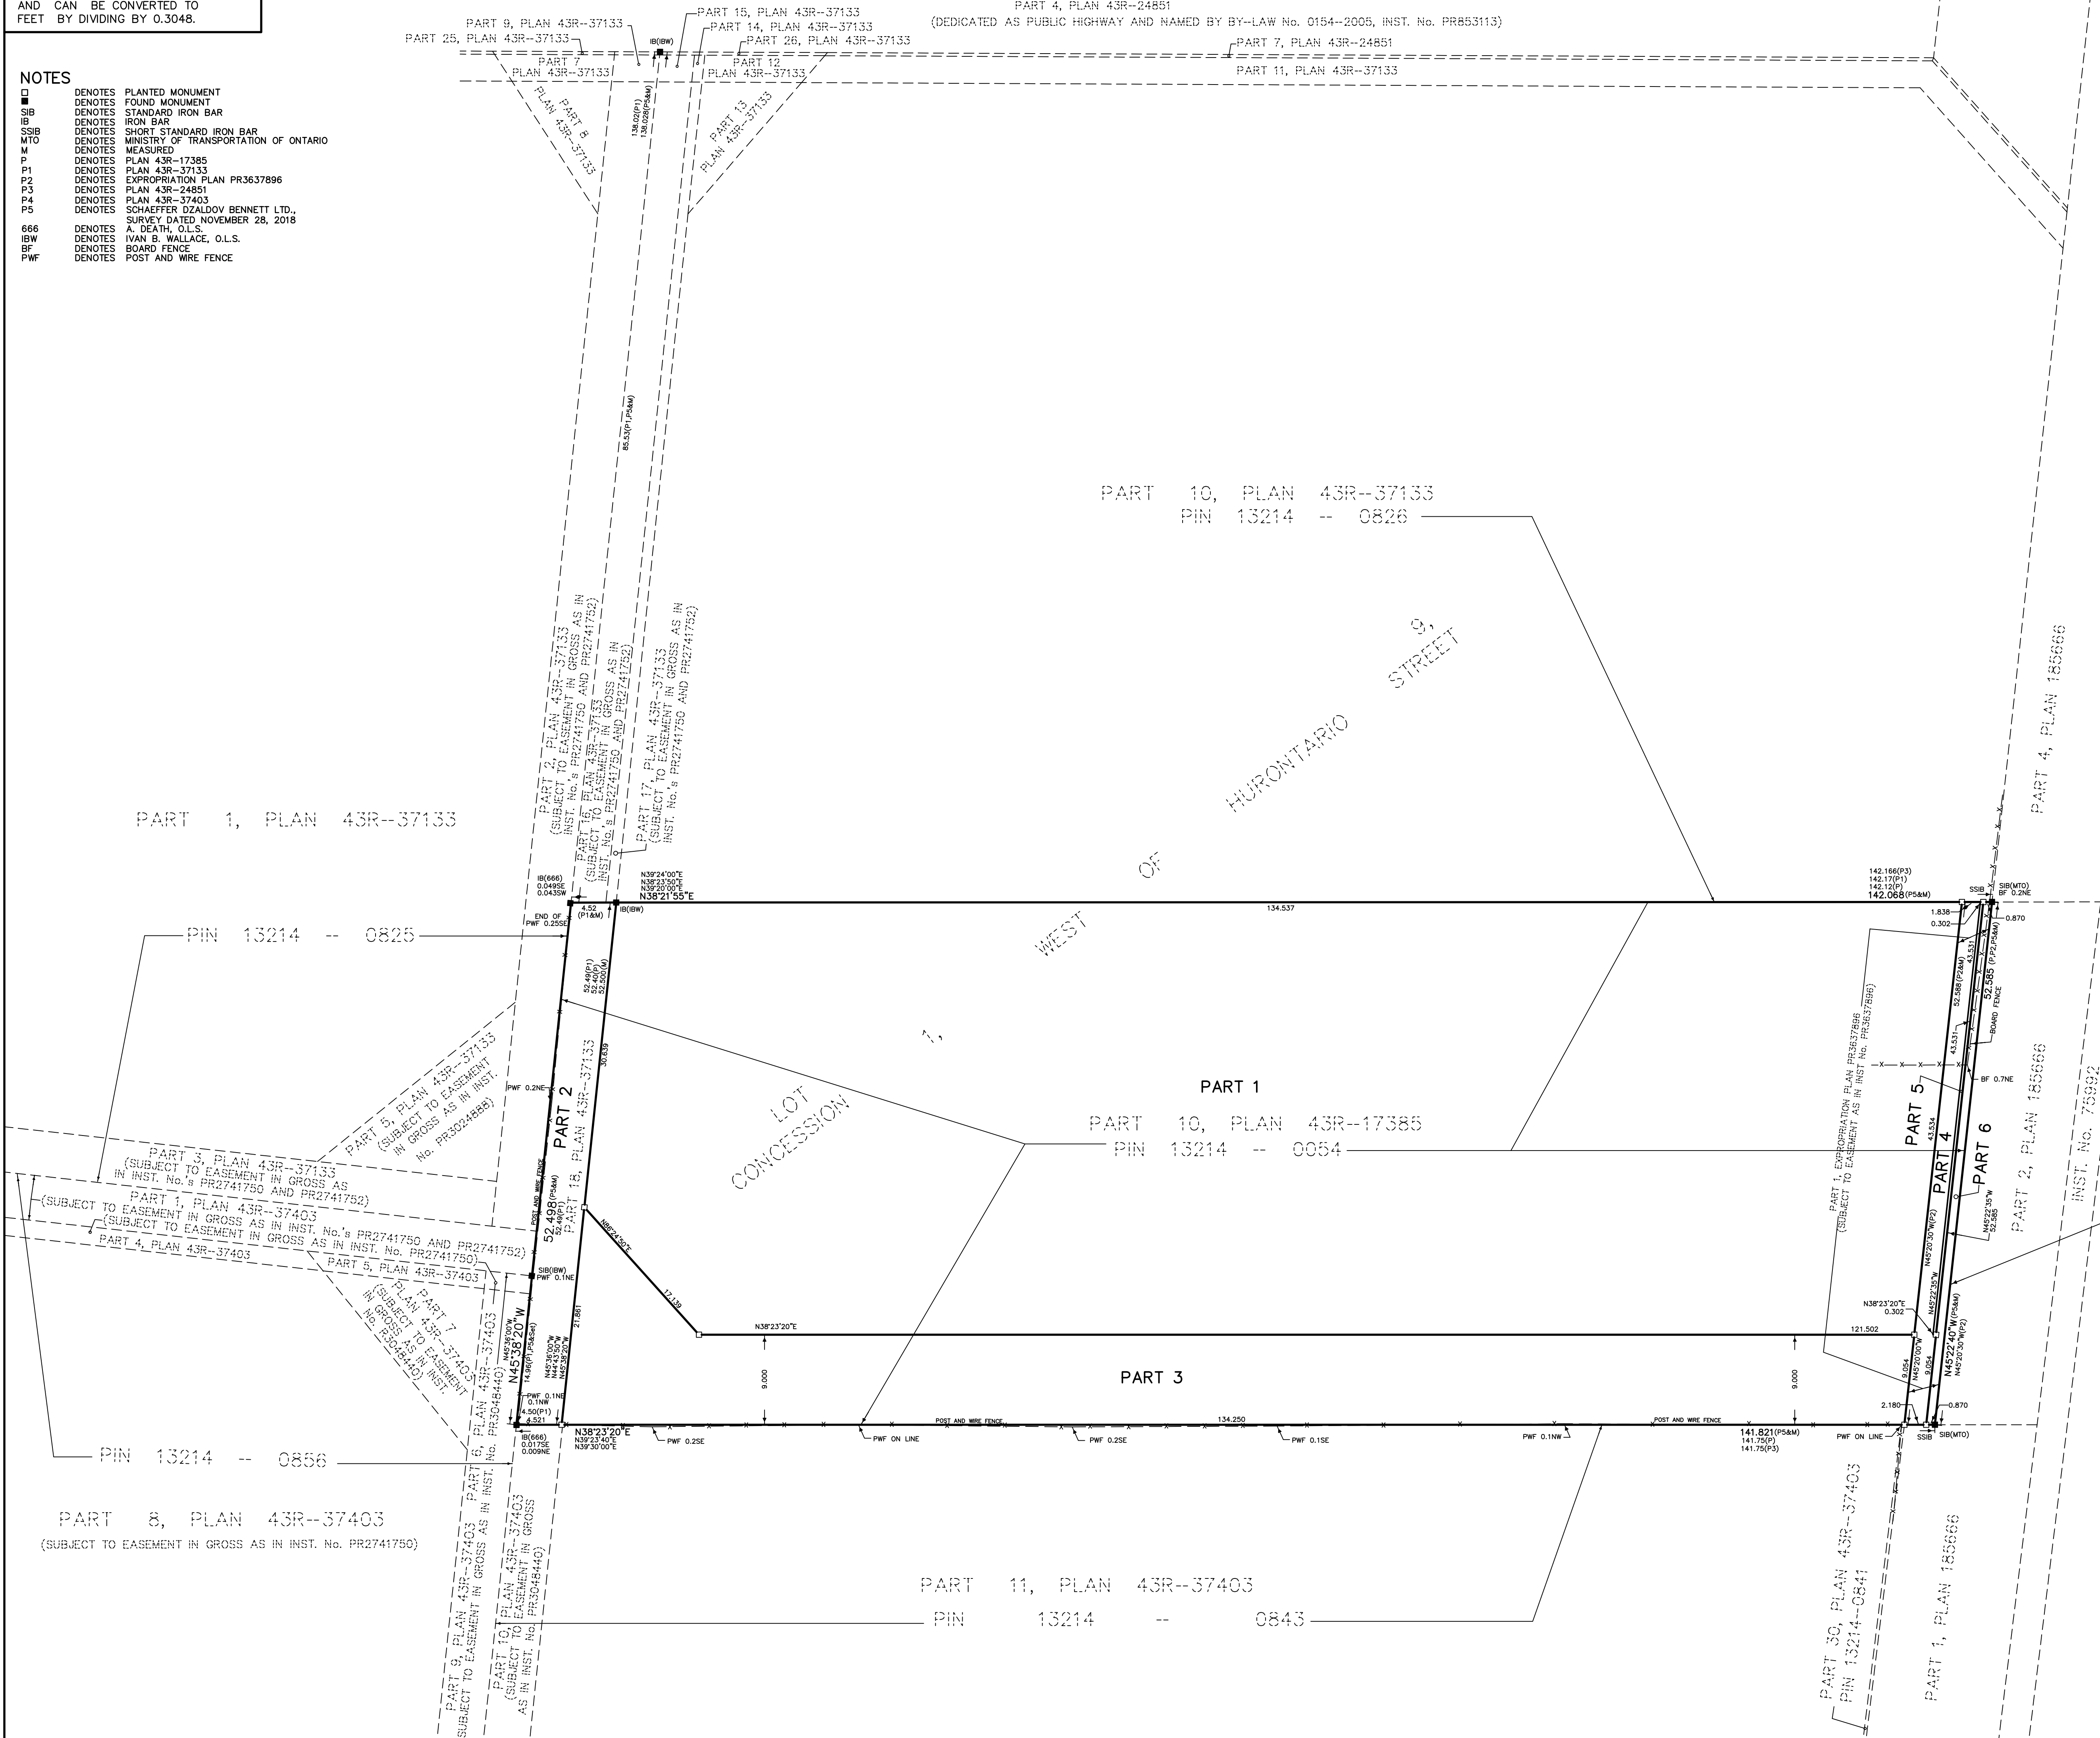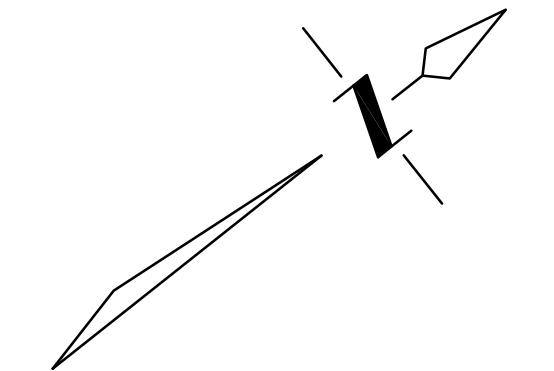

ROAD ALLOWANCE BETWEEN CONCESSION 1, WEST OF HURONTARIO STREET AND CONCESSION 1, EAST OF HURONTARIO STREET

SURVEYOR'S CERTIFICATE
I CERTIFY THAT:
1. THIS SURVEY AND PLAN ARE CORRECT AND IN ACCORDANCE WITH THE SURVEYS ACT, THE SURVEYORS ACT, THE LAND TITLES ACT AND THE REGULATIONS MADE UNDER THEM.
2. THE SURVEY WAS COMPLETED ON THE _____ DAY OF _____, 2021.
DATE : _____
DAN DZALDOV
ONTARIO LAND SURVEYOR