


METRIC: DISTANCES AND COORDINATES SHOWN ON THIS PLAN ARE IN METRES AND CAN BE CONVERTED TO FEET BY DIVIDING BY 0.3048.

- NOTES**
- DENOTES PLANTED MONUMENT
 - DENOTES FOUND MONUMENT
 - ▣ DENOTES STANDING IRON BAR
 - ▢ DENOTES IRON BAR
 - ▧ DENOTES SHORT STANDARD IRON BAR
 - M DENOTES MINISTRY OF TRANSPORTATION OF ONTARIO
 - ME DENOTES MEASURED
 - P1 DENOTES PLAN 43R-17385
 - P2 DENOTES PLAN 43R-37133
 - P3 DENOTES EXPROPRIATION PLAN PR3637896
 - P4 DENOTES PLAN 43R-37403
 - P5 DENOTES SCHAEFFER DZALDOV BENNETT LTD. SURVEY DATED NOVEMBER 28, 2018
 - CGG DENOTES A. GEAR, O.L.S.
 - IBW DENOTES IVAN B. WALLACE, O.L.S.
 - BF DENOTES BOARD FENCE
 - RF DENOTES POST AND WIRE FENCE

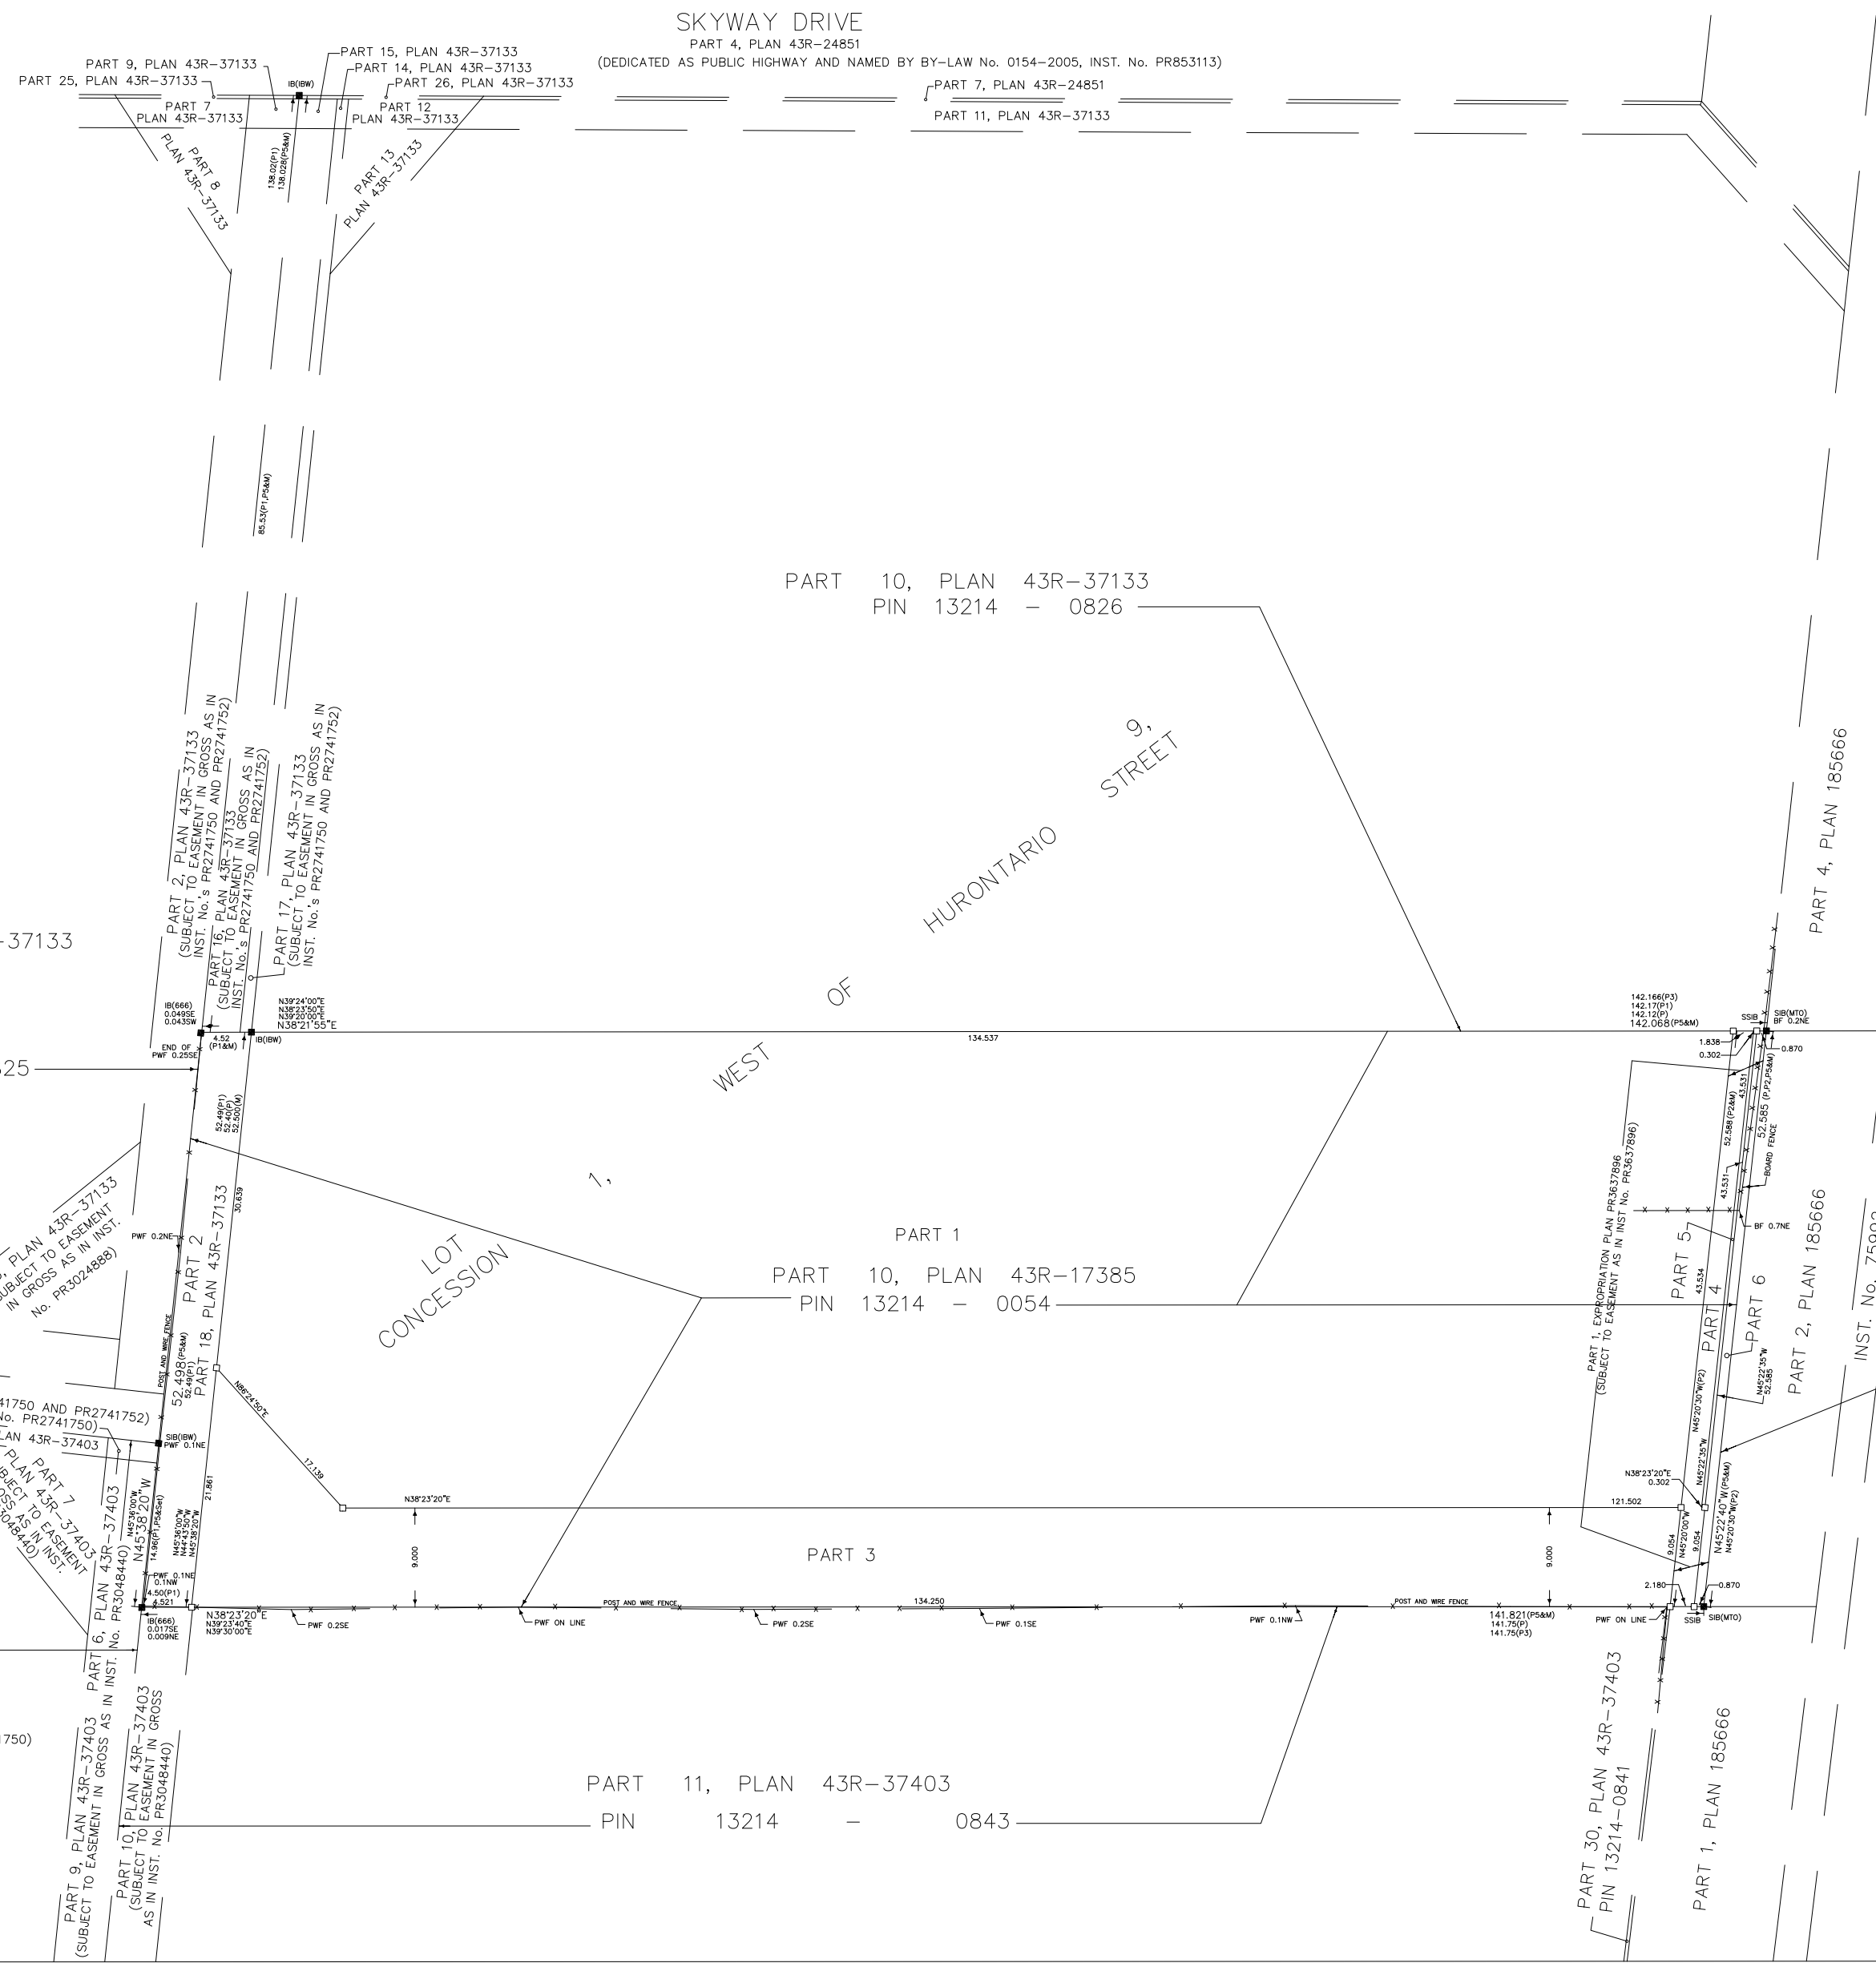

I REQUIRE THIS PLAN TO BE DEPOSITED UNDER THE LAND TITLES ACT.		PLAN 43R-	
DATE: _____, 2021.		RECEIVED AND DEPOSITED DATE: _____	
DAN DZALDOV ONTARIO LAND SURVEYOR		REPRESENTATIVE FOR LAND REGISTRAR FOR THE LAND TITLES DIVISION OF PEEL No. 43	
SCHEDULE			
PART	LOT	CONCESSION	AREA (m ²)
1			5731.1
2			236.0
3			1290.0
4	PART OF 9	1, WEST OF HURONTARIO STREET	39.8
5			13.1
6			45.5

PARTS 4, 5 AND 6 - SUBJECT TO EASEMENT AS IN INST. No. PR3637896.

PLAN OF SURVEY OF
PART OF LOT 9, CONCESSION 1
WEST OF HURONTARIO STREET
(GEOGRAPHIC TOWNSHIP OF TORONTO)
CITY OF MISSISSAUGA
REGIONAL MUNICIPALITY OF PEEL
SCALE 1:300

SCHAEFFER DZALDOV BENNETT LTD.

SURVEYOR'S CERTIFICATE

I CERTIFY THAT:

- THIS SURVEY AND PLAN ARE CORRECT AND IN ACCORDANCE WITH THE SURVEY ACT, THE SURVEYORS ACT, THE LAND TITLES ACT AND THE REGULATIONS MADE UNDER THEM.
- THE SURVEY WAS COMPLETED ON THE _____ DAY OF _____, 2021.

DATE: _____

DAN DZALDOV
ONTARIO LAND SURVEYOR

SCHAEFFER DZALDOV BENNETT LTD.
ONTARIO LAND SURVEYORS

64 JARDIN DRIVE CONCORD, ONTARIO L4K 3P3 TEL (416) 987-0101
CALC. SL DRAWN ACAD/LW CHECKED SCALE 1:300 JOB NO. 18-238-01C
MARCH 2, 2021

1 SITE SURVEY
NTS

ISSUE			REVISIONS			ALL DIMENSIONS ARE TO BE CHECKED ON SITE BY THE CONTRACTOR. ANY DISCREPANCIES ARE TO BE REPORTED TO THE ARCHITECT BEFORE PROCEEDING WITH THE WORK. DRAWINGS ARE NOT TO BE SCALED.	IBI GROUP ARCHITECTS (CANADA) INC. 7th Floor-55 St. Clair Avenue West Toronto ON M4V 2Y7 Canada tel 416 596 1930 fax 416 596 0644 ibigroup.com	SEAL OWNER: FLATO DEVELOPMENTS INC. DRAWING TITLE: 6710 HURONTARIO STREET CHECKED BY: SITE SURVEY	DATE SCALE NTS JOB No. 15783 DWG. No. A 02
No.	DATE	DESCRIPTION	No.	DATE	DESCRIPTION				
1.	2019.05.09	ISSUED FOR RE-ZONING							
2.	2020.04.09	ISSUED FOR RE-ZONING RE-SUBMISSION							
3.	2021.03.04	ISSUED FOR RE-ZONING RE-SUBMISSION							