


This drawing, as an instrument of service, is provided by and is the property of Turner Fleischer Architects Inc. The contractor must verify and accept responsibility for all dimensions and conditions on site and must notify Turner Fleischer Architects Inc. of any variations from the supplied information. This drawing is not to be scaled. The architect is not responsible for the accuracy of survey, structural, mechanical, electrical, etc. information shown on this drawing. Refer to the appropriate consultants' drawings before proceeding with the work. Contractor must conform to all applicable codes and requirements of all relevant building jurisdiction. The contractor working from drawings not specifically marked "for Contractor" must assume full responsibility and bear costs for any corrections or damages resulting from his work.

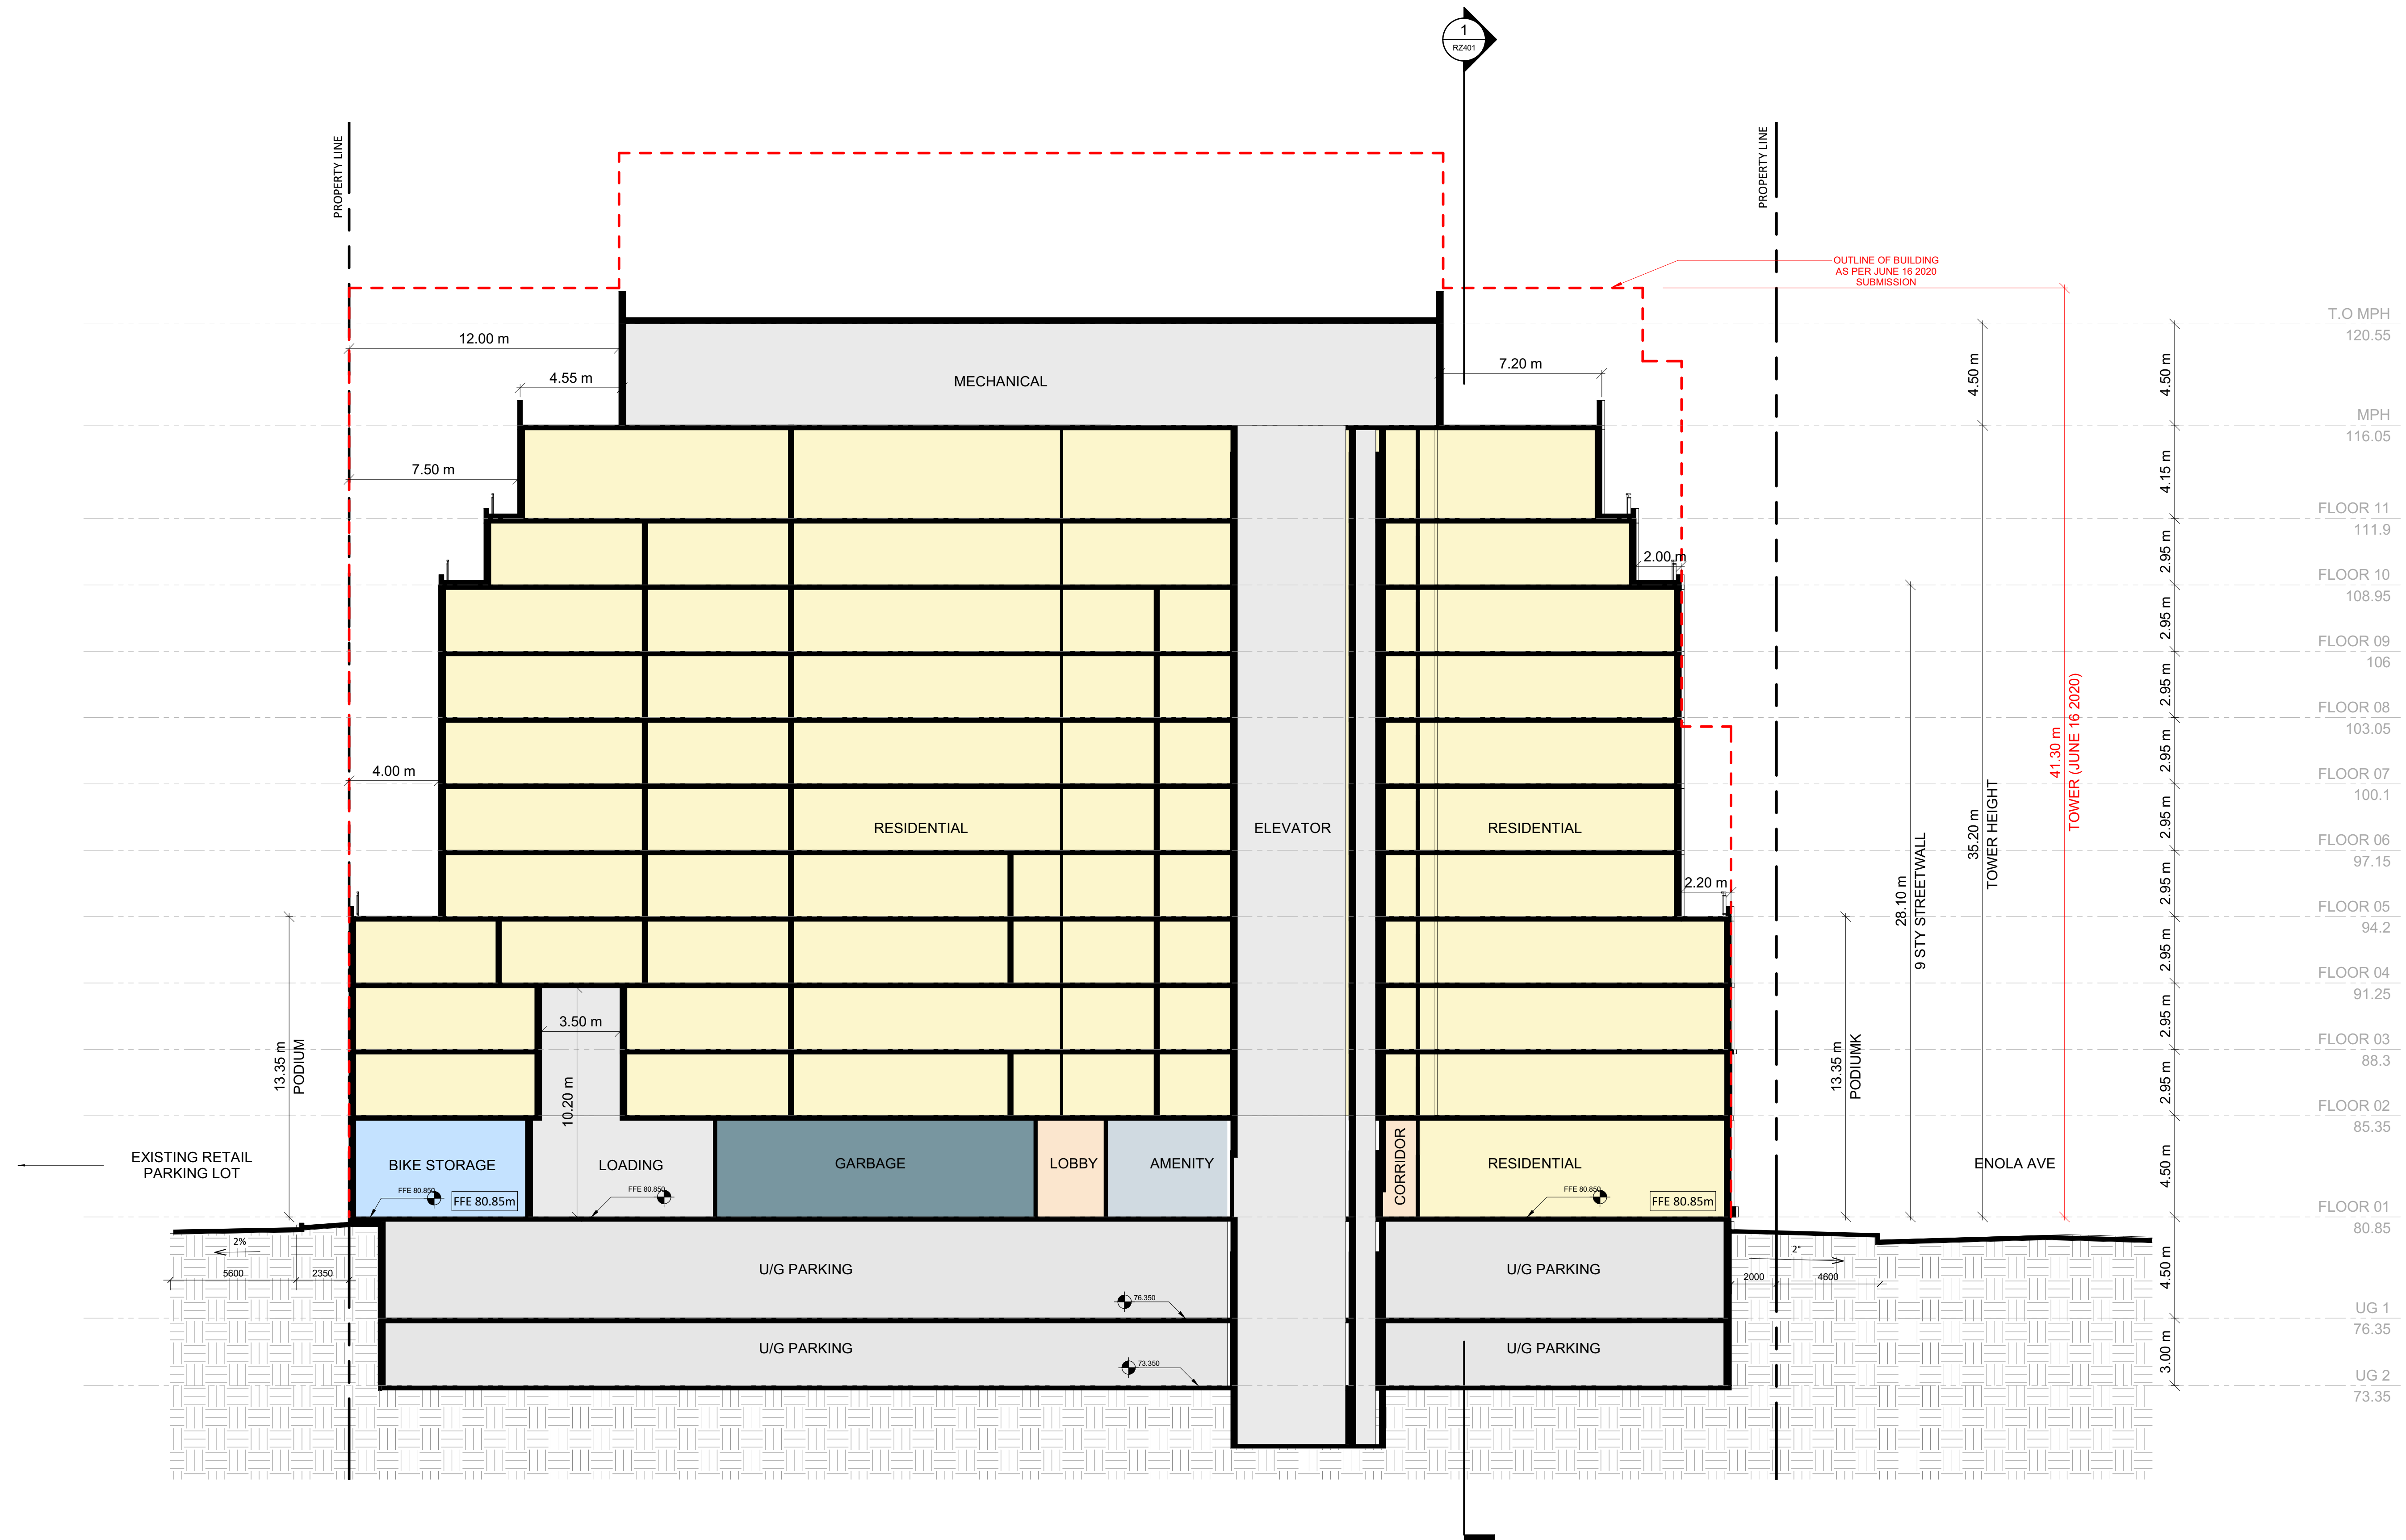

2	2021-03-24	REISSUED FOR REZONING	DV
1	2020-06-16	ISSUED FOR REZONING	DV
#	DATE	DESCRIPTION	BY

PROJECT
18.150FS
420 LAKESHORE ROAD E, MISSISSAUGA, ON
APPLICATION # - OZ 20/009 W1

DRAWING
BUILDING SECTION (EW)

PROJECT NO.	18.150FS
PROJECT DATE	2021-03-30
DRAWN BY	DV
CHECKED BY	RMM
SCALE	1 : 150

DRAWING NO.
RZ402