


PLAN OF SURVEY WITH TOPOGRAPHY OF
PART OF THE WEST HALF OF LOT 7
CONCESSION 1, HURONTARIO STREET
 CITY OF MISSISSAUGA
 (REGIONAL MUNICIPALITY OF PEEL)
 SCALE 1 : 250

SPEIGHT, VAN NOSTRAND & GIBSON LIMITED
 ONTARIO LAND SURVEYORS
 2020

THE REPRODUCTION, ALTERATION OR USE OF THIS PLAN
 IN WHOLE OR IN PART WITHOUT THE WRITTEN PERMISSION OF
 SPEIGHT, VAN NOSTRAND & GIBSON LIMITED IS STRICTLY PROHIBITED.

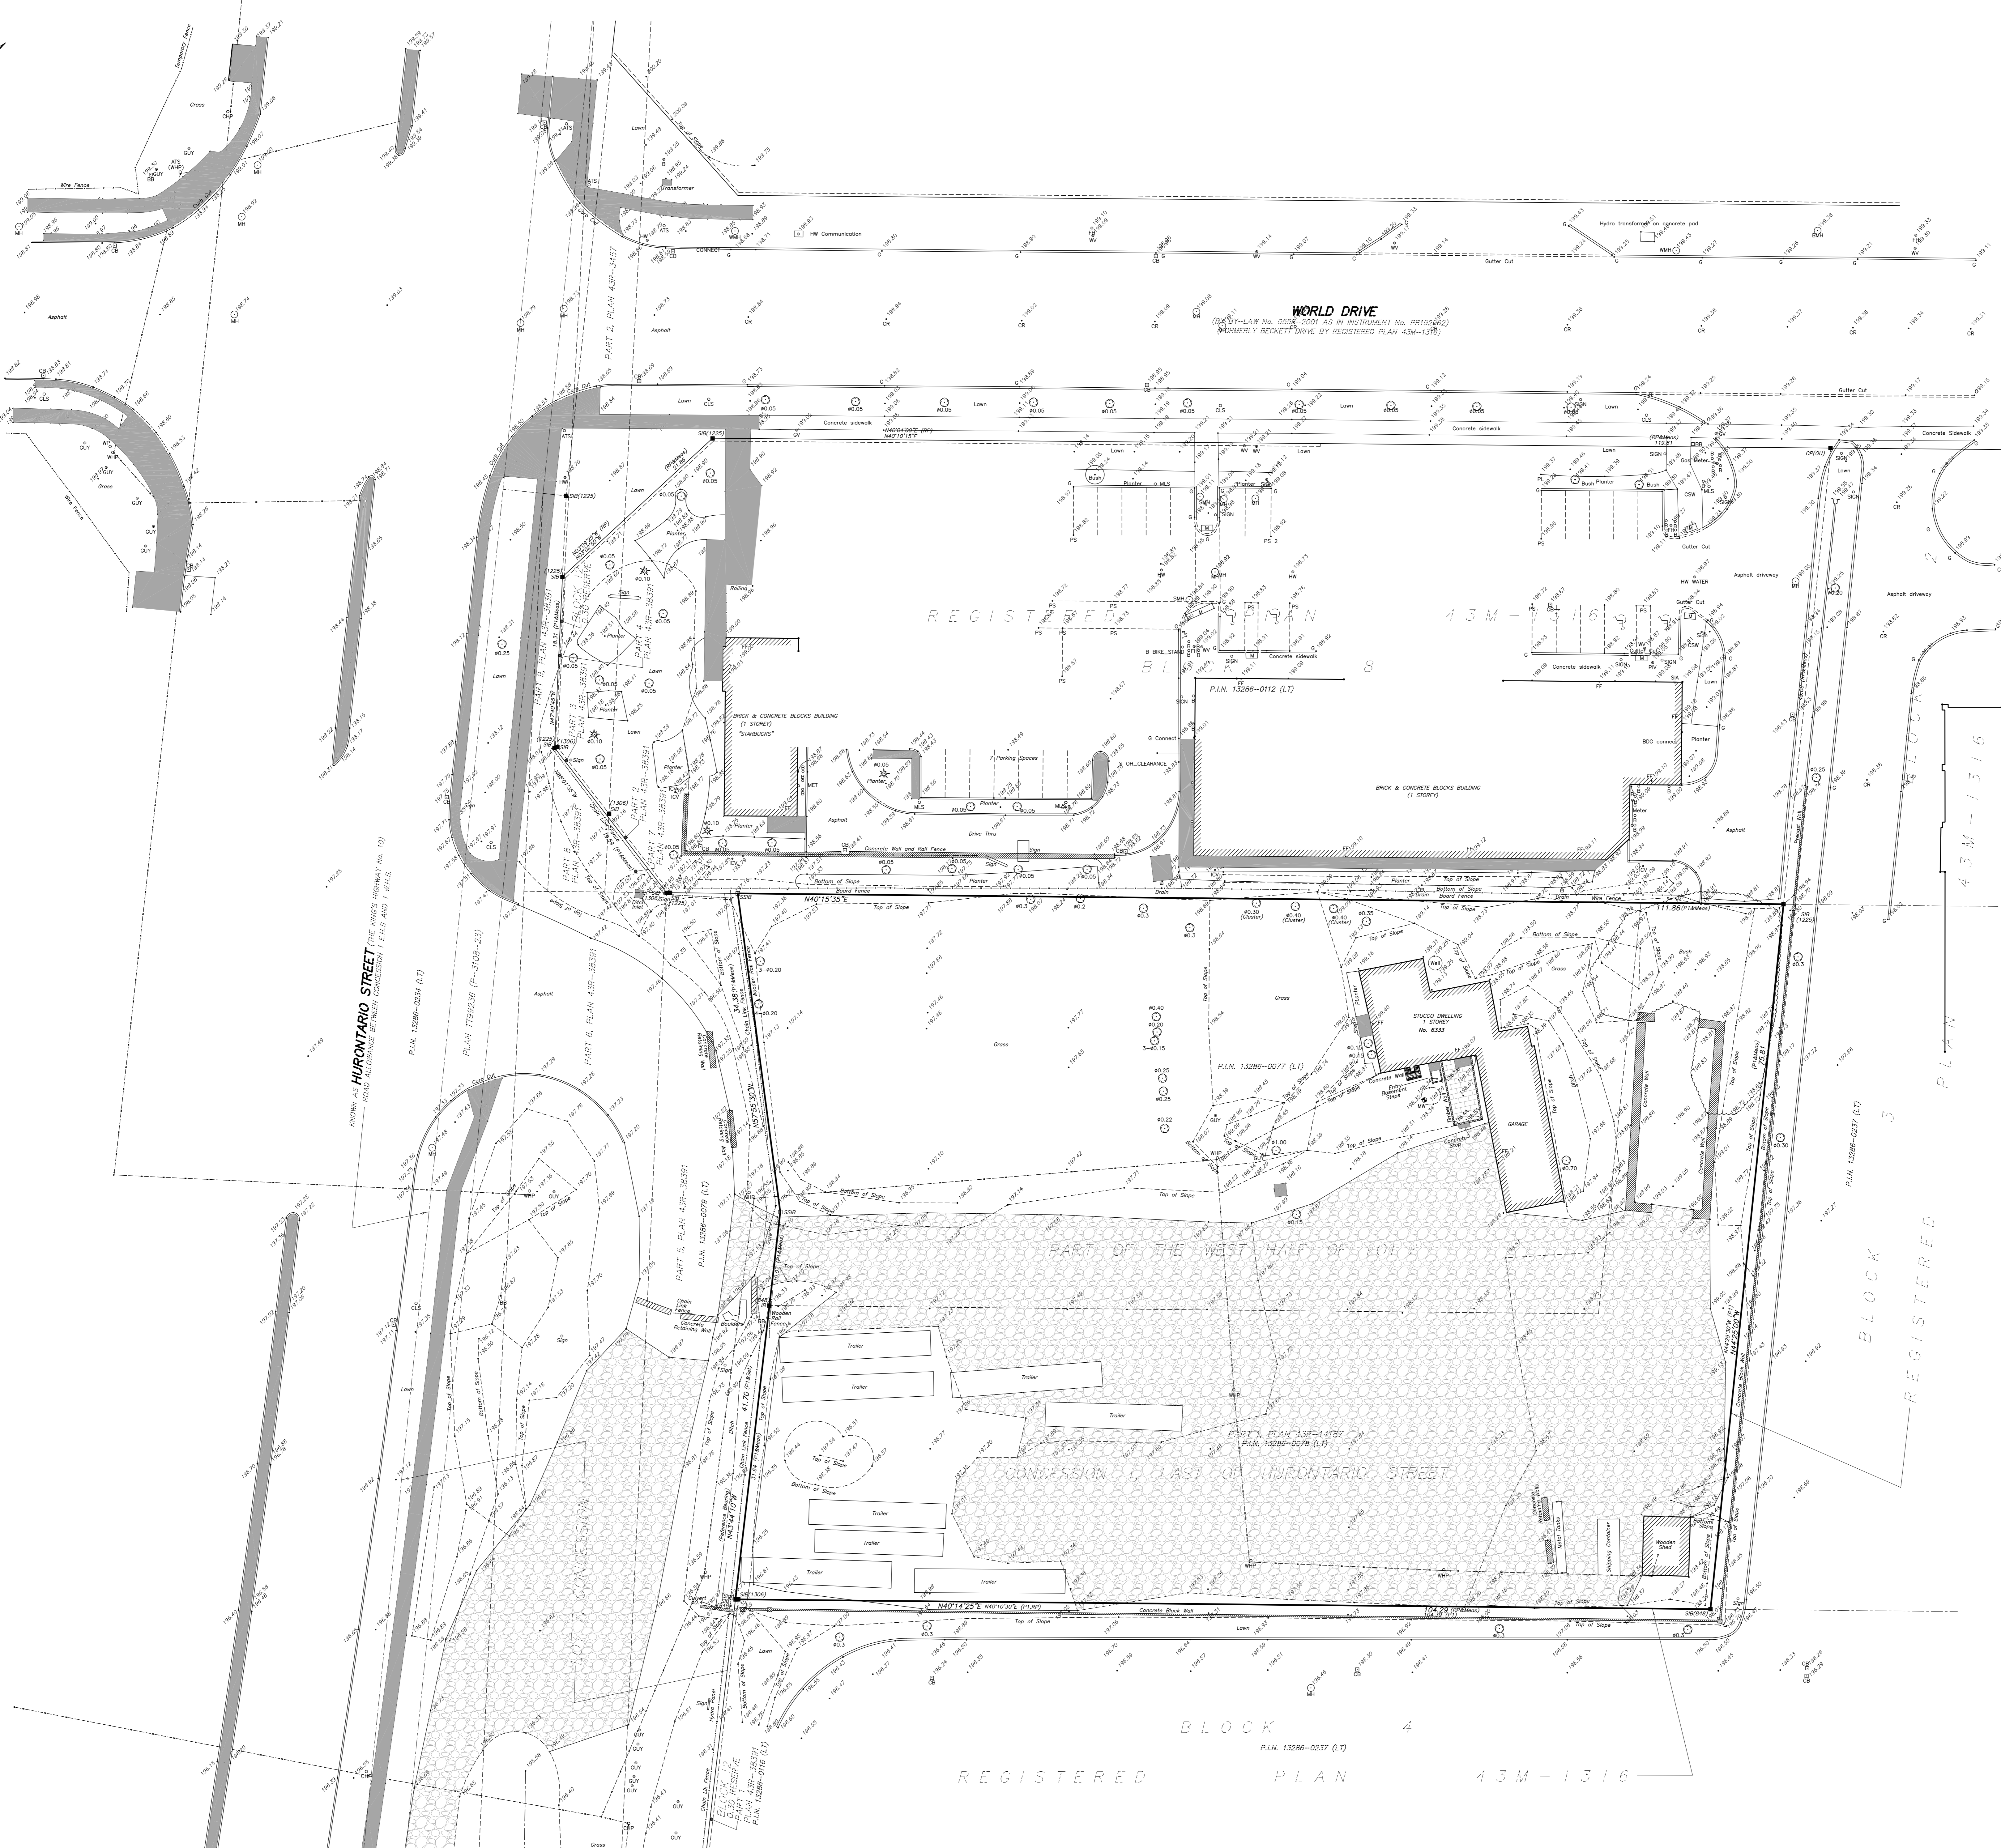

ELEVATION NOTE
 ELEVATIONS ARE GEODETIC AND ARE DERIVED FROM THE CITY OF MISSISSAUGA BENCHMARK NO. 1015.
 LOCATION :
 TABLE SET HORIZONTALLY AT BASE OF A 0.75M DIAMETER CONCRETE TRAFFIC POLE AT THE NORTHEAST CORNER OF COURTPARK DRIVE EAST AND HURONTARIO STREET.
 ELEVATION:
 PUBLISHED ELEVATION = 200.113 metres

BEARING NOTE
 BEARINGS SHOWN HEREON ARE ASTROMONIC AND ARE REFERRED TO THE EASTERLY LIMIT OF HURONTARIO STREET AS SHOWN ON PLAN 43R-38391, HAVING A BEARING OF N45°44'10"W.

METRIC
 DISTANCES SHOWN ON THIS PLAN ARE IN METRES AND CAN BE CONVERTED TO FEET BY DIVIDING BY 0.3048.

- LEGEND**
- DENOTES SURVEY MONUMENT FOUND
 - SURVEY MONUMENT PLANTED
 - WT WITNESS MONUMENT
 - SIB STANDARD IRON BAR
 - SSIB SHORT STANDARD IRON BAR
 - IB IRON BAR
 - CB CONCRETE PIPE
 - N,S,E,W NORTH, SOUTH, EAST, WEST
 - QU QUADRANT
 - 849 W. B. STARR, O.L.S.
 - 1225 D. B. SEARLES, O.L.S.
 - 1306 DELPH & JENKINS LIMITED, O.L.S.
 - PLAN 43R-3891
 - RP REGISTERED PLAN 43M-1316
 - ATS AUTOMATIC TRAFFIC SIGNAL
 - B BOLLARD
 - BB BELL BOX
 - CB CATCH BASIN
 - CHP CONCRETE HYDRO POLE
 - CLS CONCRETE LIGHT STANDARD
 - FF FINISHED FLOOR
 - GW GUY WIRE POLE
 - HW HAND WEL
 - HTV HYDRO TRANSFORMER
 - ICV IRRIGATION CONTROL VALVE
 - MET METER
 - MH MANHOLE
 - MS METAL LIGHT STANDARD
 - MP METAL POLE
 - MW MONITORING WELL
 - WHP WOODEN HYDRO POLE
 - WMH WOODEN MANHOLE
 - WP WOODEN POLE
 - DT DECIDUOUS TREE
 - CT CONIFEROUS TREE
 - CON CONCRETE
 - BRICK

THE SURVEY WAS UPDATED JULY 13th 2020 TO PROVIDE ADDITIONAL TOPOGRAPHIC DETAIL.

SURVEYOR'S CERTIFICATE
 I CERTIFY THAT :
 1. THIS SURVEY AND PLAN ARE CORRECT AND IN ACCORDANCE WITH THE SURVEYS ACT, THE SURVEYORS ACT AND THE REGULATIONS MADE UNDER THEM.
 2. THE SURVEY WAS COMPLETED ON FEBRUARY 4th, 2020.

DATE : _____
 D. A. WILTON
 CHIEF LAND SURVEYOR

SPEIGHT, VAN NOSTRAND & GIBSON LIMITED
 ONTARIO LAND SURVEYORS
 750 OAKDALE ROAD, Units 65 & 66
 TORONTO, ONTARIO M3M 2Z4
 TEL: 416 749-5462/5464 FAX: 416 749-7866
 E-MAIL: toronto@svng.on.ca

DRAWN : M.M. / M.D. FILE NAME : A2000010.DWG
 CHECKED : D.A.W. PLOT SCALE : MET.1+0.25
 JOB No. : 200-0010 PLOTTED :
 REF. No. -11-Can 1 EHS Tor UPDATED :