


1 UNDERGROUND PARKING LEVEL 1
A-105 SCALE: 1:300

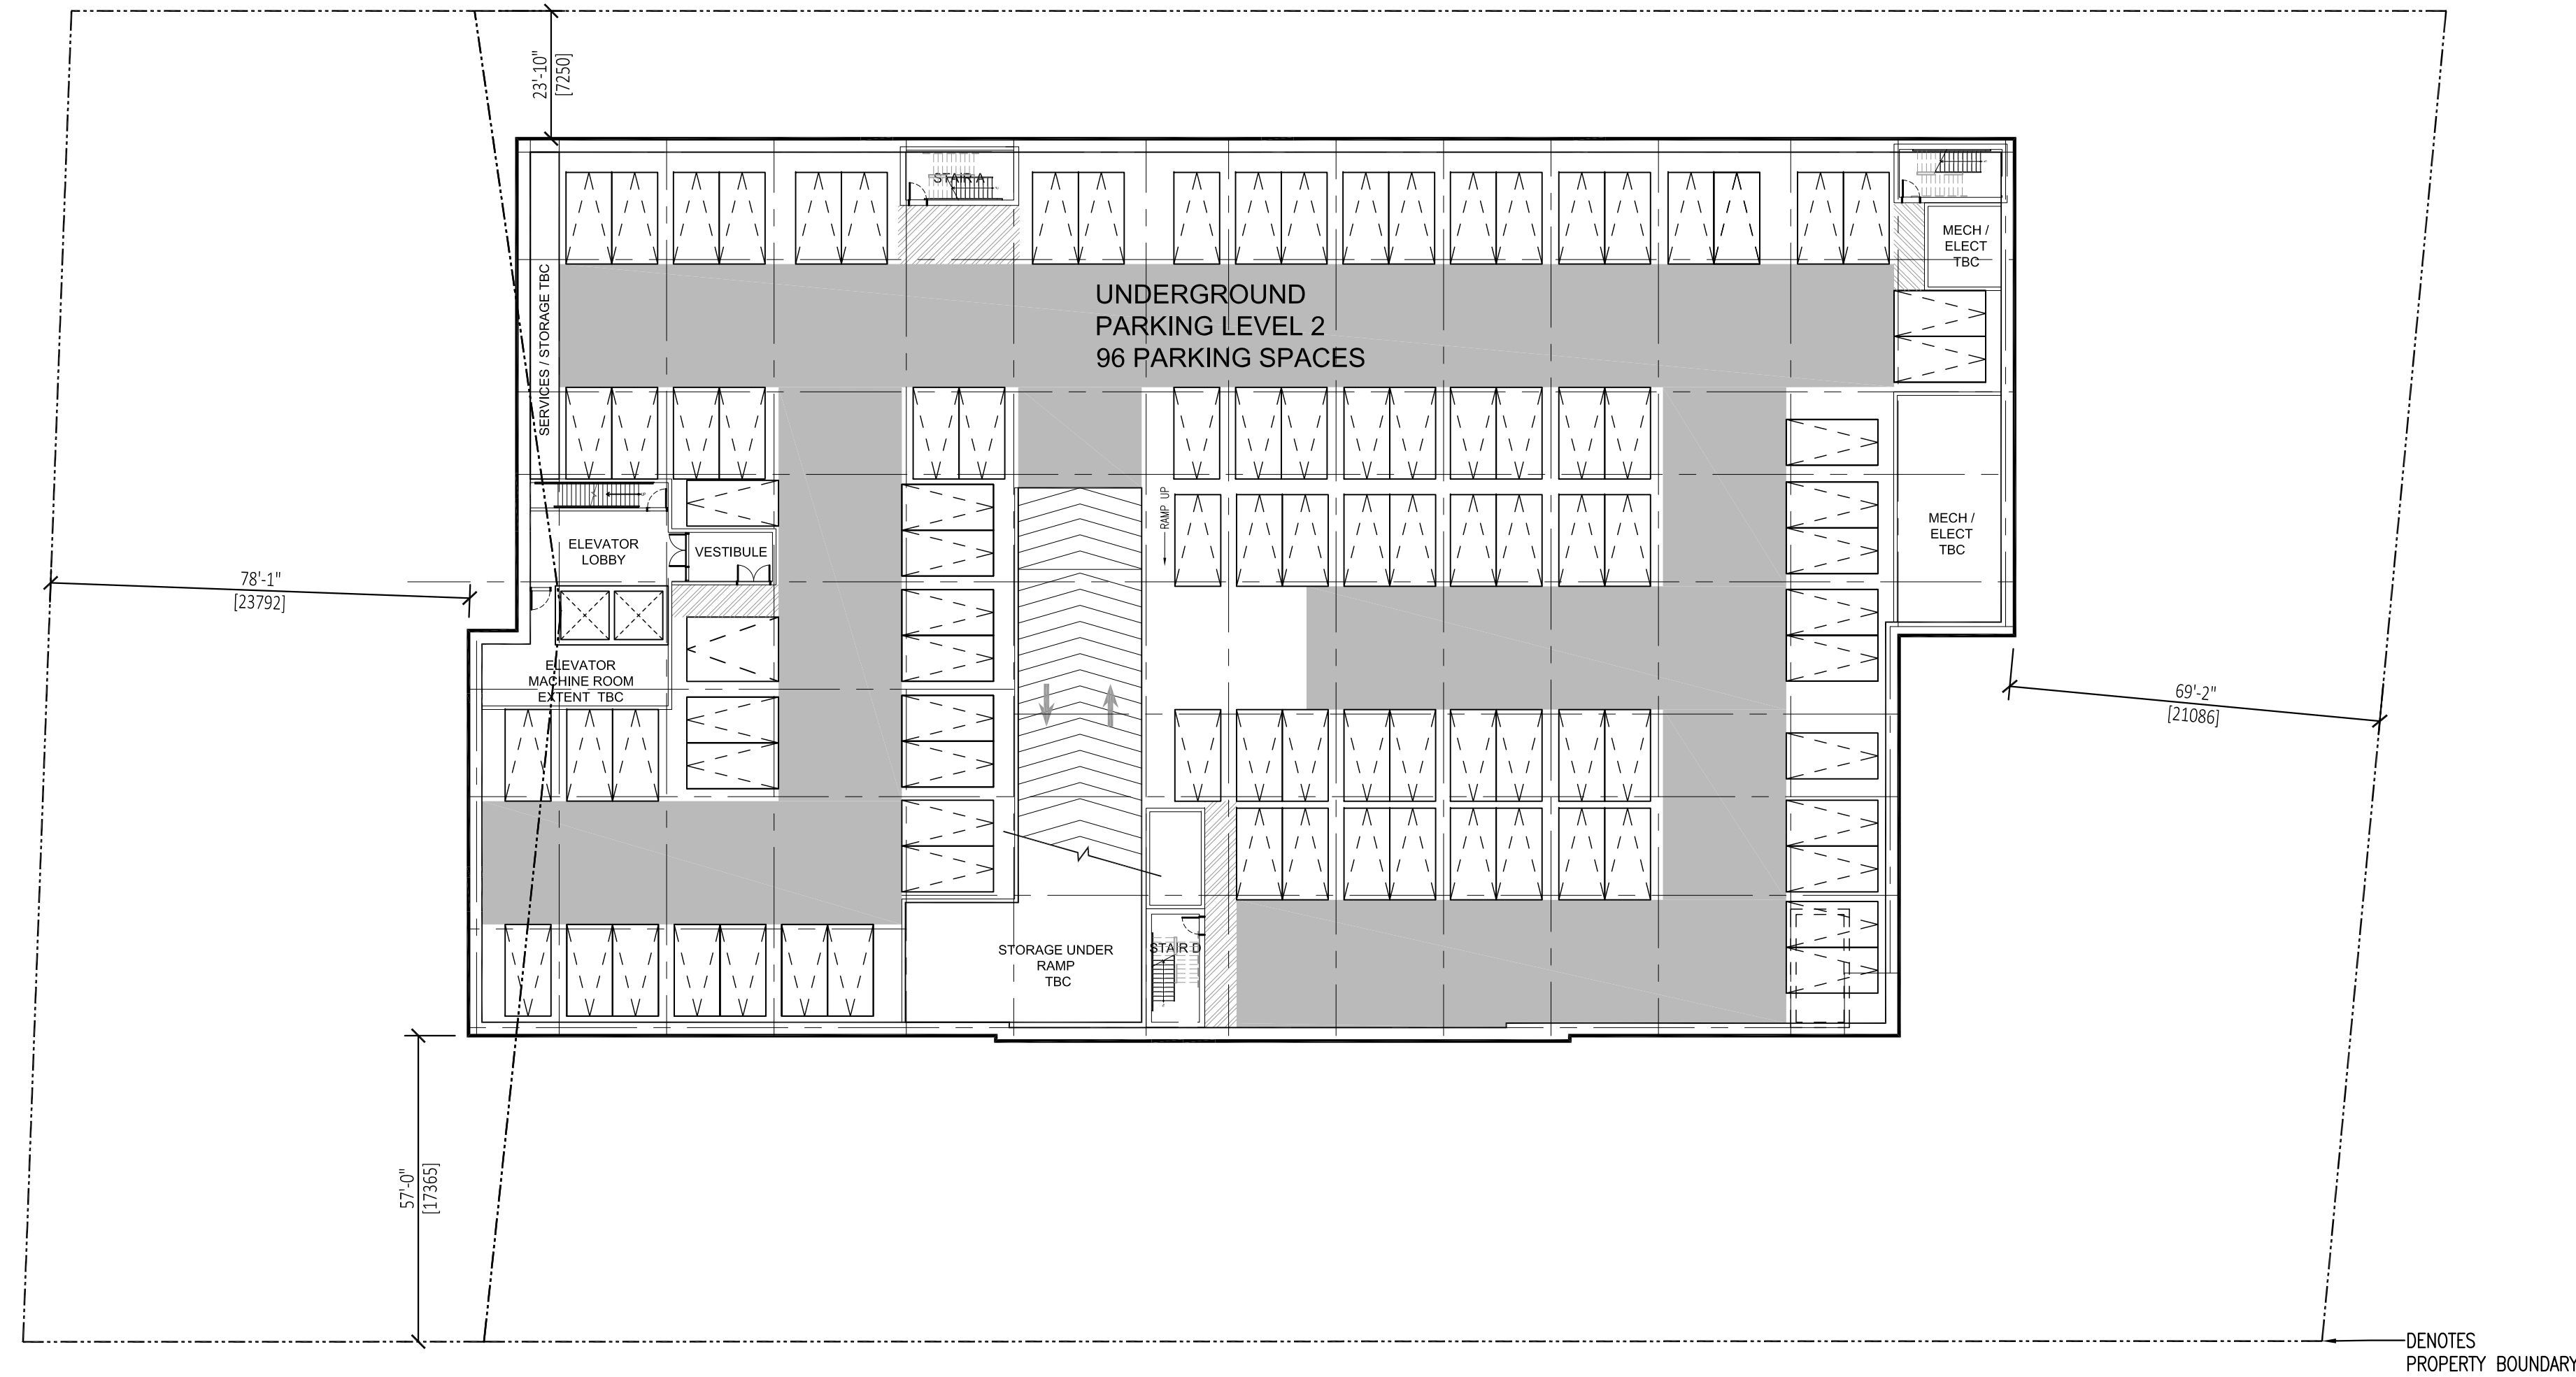


2 UNDERGROUND PARKING LEVEL 2
A-105 SCALE: 1:300

nicholas
caragianis
architect
inc.



137 Pamilla Street
Ottawa ON K1S 3K9
613 237 6801 ncarchitect.ca

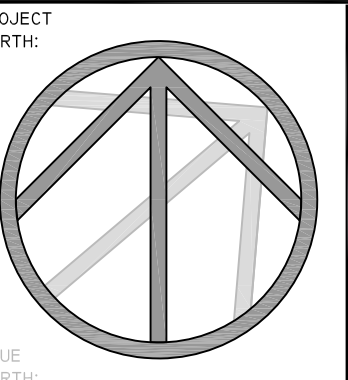

© Copyright 2018, Nicholas Caragianis Architect Inc. All Rights Reserved.
Notes: Contractor must verify all drawings, dimensions, details and specifications and report any discrepancies to the architect before proceeding with work. All drawings and specifications are instruments of service and the property of the architect, and these must be returned at the completion of the project, and may not be reproduced without the architect's written permission. All drawings are to be read in conjunction with specifications and consultants' documents. Do not scale drawings. Do not use for construction unless both indicated as "For Construction" and bearing the architect's stamp and signature. All construction to meet local, provincial and federal requirements.

PLANNING & URBAN DESIGN
MHBC Planning, Urban Design & Landscape Architecture
7050 Weston Road, Suite 230, Woodbridge ON, L4L 8C7
tel: (905) 761-5588 fax: (905) 761-5589
www.mhbcplan.com

DESIGN ARCHITECT
TACT Architecture Inc
660R College Street (Rear Lane) Toronto ON, M6G 1B8
tel: (416) 516-1949
email: info@tactdesign.ca

CIVIL ENGINEER
C.F. Crozier & Associates Consulting Engineers
211 Yonge street, Suite 301, Toronto ON, M5B 1M4
tel: (416) 477-3392
cfcrozier.ca

ISSUE	DATE	DESCRIPTION
1	2021/02/18	ISSUED FOR OPA & ZBA



CLIENT NAME AND ADDRESS:
DYMOM CAPITAL CORP.
2-1830 WALKLEY ROAD
OTTAWA ON, K1H 8K3

PROJECT NAME & LOCATION:
HURONTARIO
6333 HURONTARIO STREET
MISSISSAUGA ON

NCA PROJECT NUMBER: 2020.0007 FILE NUMBER: 00-00-00
OWNER'S CONTRACT NUMBER: OWNER'S PROJECT NUMBER:

CAD FILE NAME: 20007-A-105 BMNT

SHEET TITLE:
UNDERGROUND PARKING
LEVEL 1 & 2 PLAN

SCALE: 1:300 SHEET ID:
DRAWN BY: SG
DATE CREATED: 2021.02.18
A-105