


2 BUILDING SECTION  
SCALE 1/8" = 1'-0"

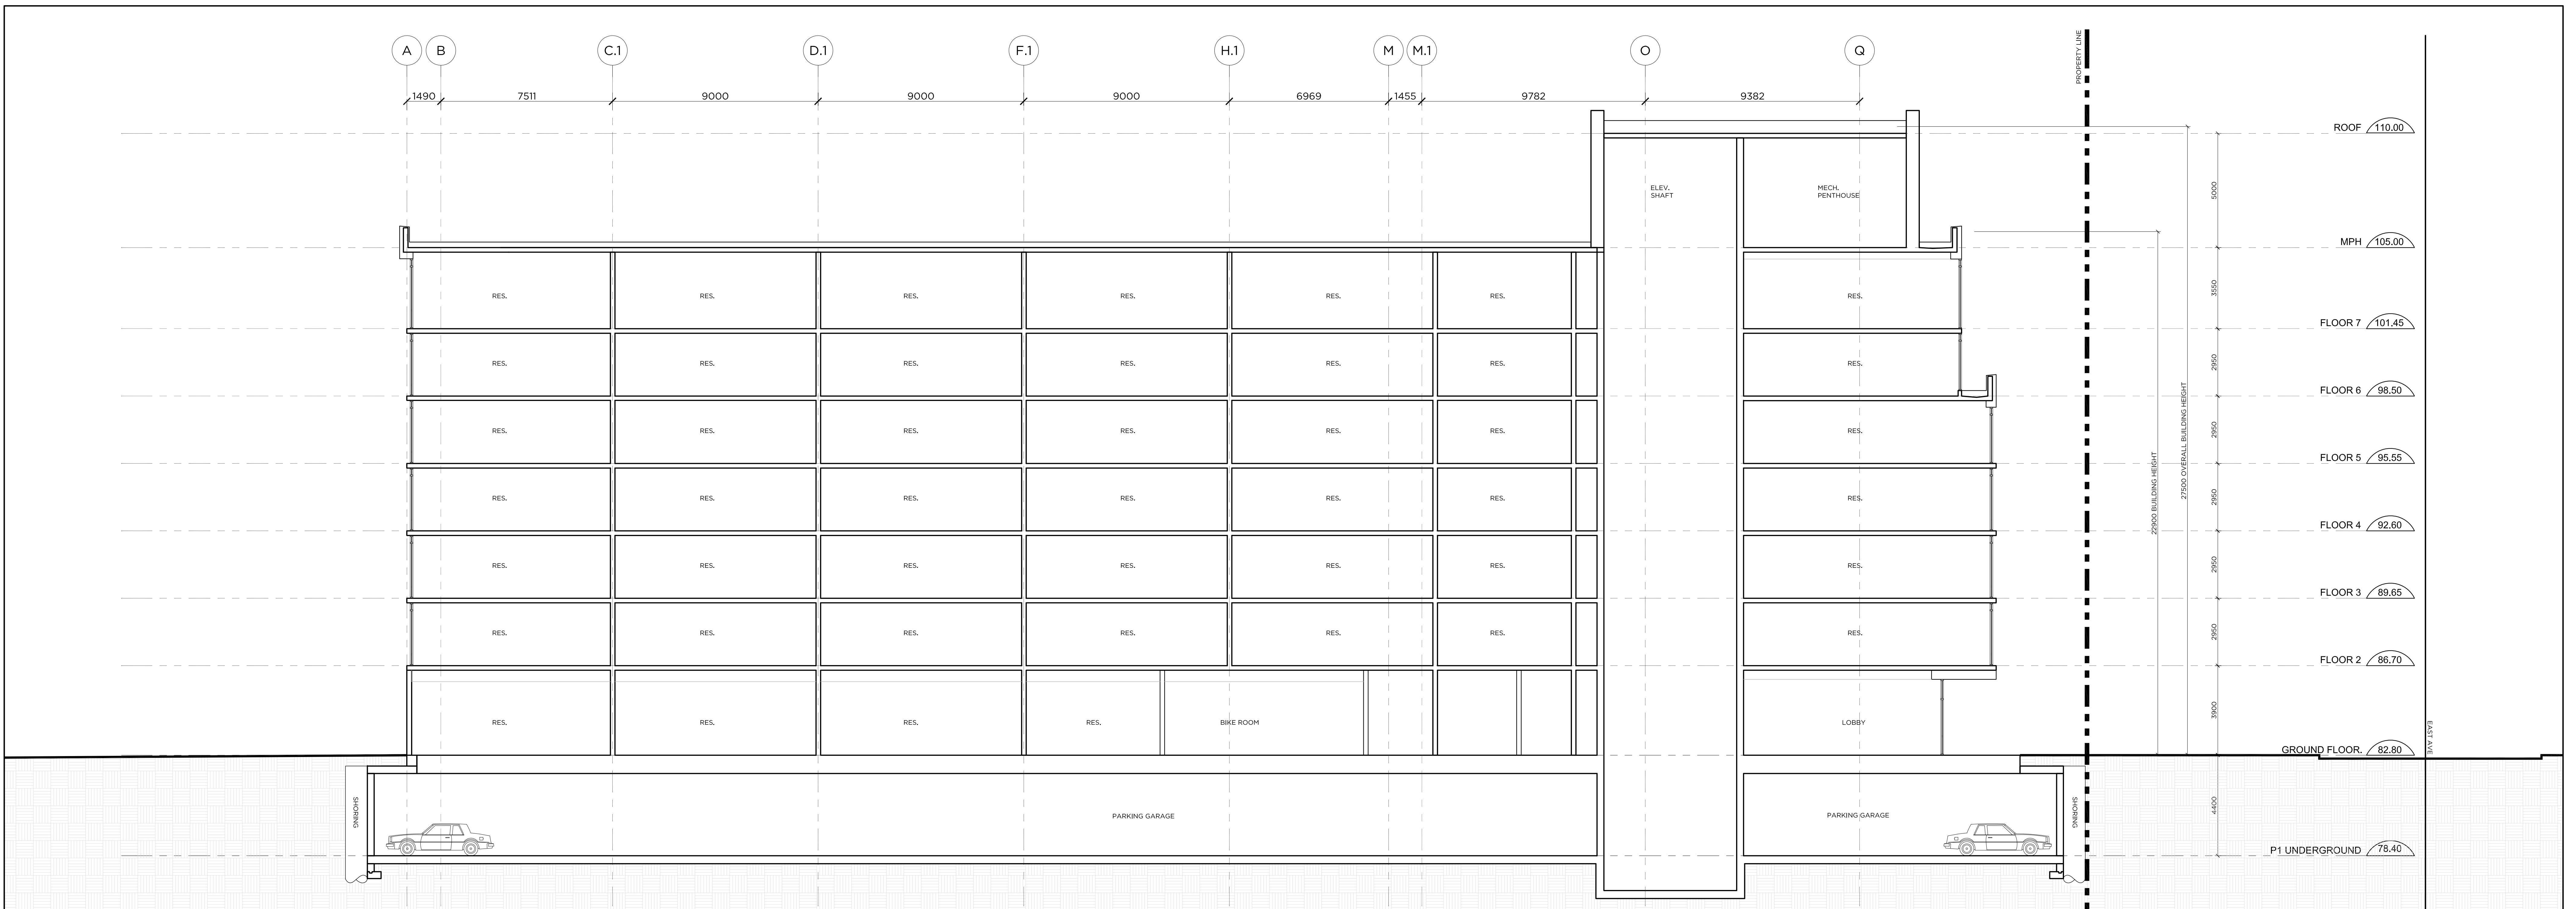

1 BUILDING SECTION  
SCALE 1/8" = 1'-0"

This drawing is the property of the Architect and may not be reproduced or used without the express consent of the Architect. The Contractor is responsible for checking and verifying all levels and dimensions and shall report all discrepancies to the Architect and obtain clarification prior to commencing work.

ISSUED RECORD  
 2020.03.27 - ISSUED FOR OPA/RZ  
 2020.05.26 - REISSUED FOR OPA/RZ  
 2021.04.26 - REISSUED FOR OPA/RZ

REVISION RECORD

NORTH

**RAW**

405-317 ADELAIDE STREET WEST  
 TORONTO CANADA M5V 1P9  
 +1 416 539 9729  
 WWW.RAWDESIGN.CA

19006  
 958-960 EAST AVE.  
 MISSISSAUGA

REGION OF PEEL

SECTIONS

1:100

A501