



GOREWAY DRIVE & ETUDE DRIVE MISSISSAUGA 6.0m 3 STOREY STREET FACING TOWNHOUSE

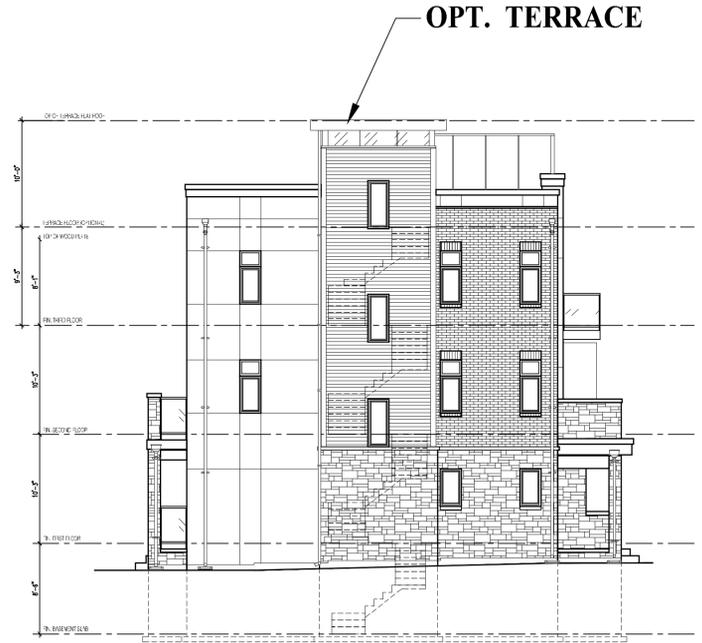


TH-3
Corner Unit
LOT 6

SIDE ELEVATION A
BLOCK 1

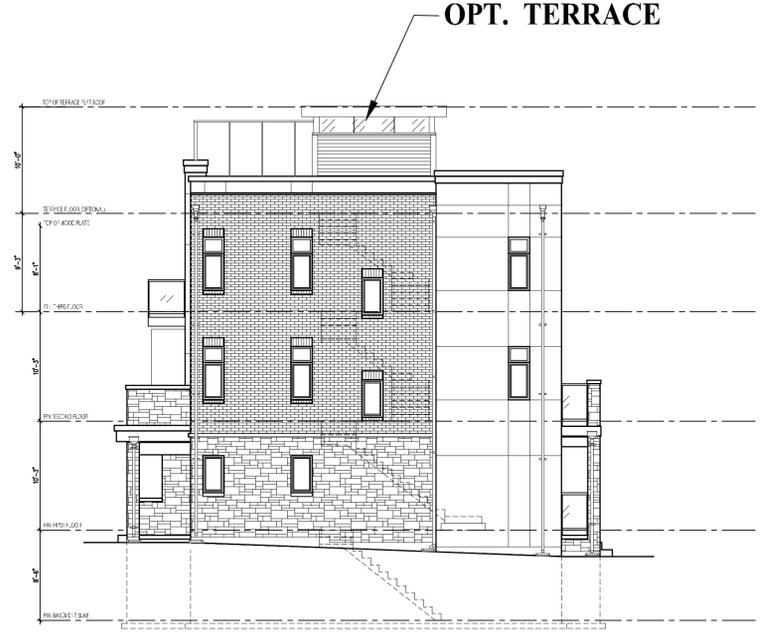

TH-1
End Unit
LOT 1

SIDE ELEVATION A
BLOCK 1

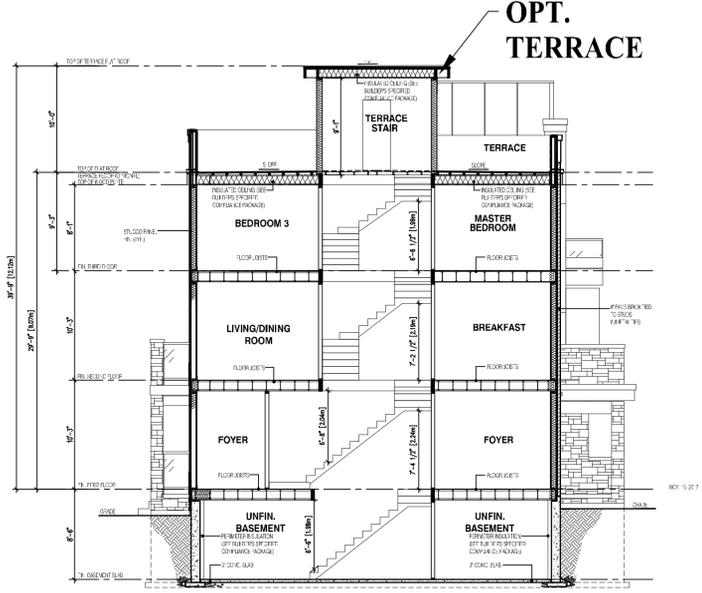

SECTION A-A



NO.	DATE	WORK DESCRIPTION

jardin
DESIGN GROUP INC
601 BRIMLEY AVE. SUITE 201
VANHOUSA ONT. L4R 3P3
TEL: 905-663-3377 FAX: 905-663-3713
EMAIL: INFO@JARDINDSG.COM

The undersigned has reviewed and taken responsibility for the design and has the qualifications and meets the requirements set out in the Ontario Building Code to be a designer.
QUALIFICATION INFORMATION
Required unless design is exempt under Division C, Subsection 1.2.3.4 of the building code

Walter Soffer 27033
REGISTRATION INFORMATION
Required unless design is exempt under Division C, Subsection 1.2.4 of the building code
jardin design group inc. 27763
DRAWN BY: BSK

SIDE ELEVATIONS
7170 GORE ROAD (MISSISSAUGA)

SCALE: 1/8" = 1'-0"
17-18 6