

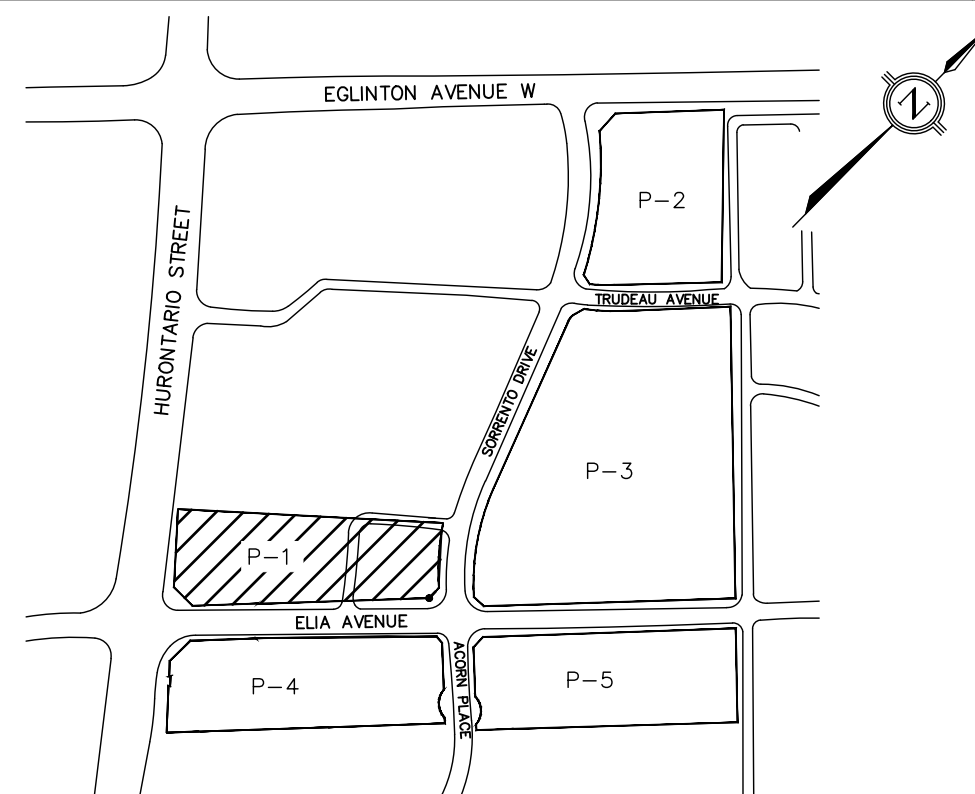


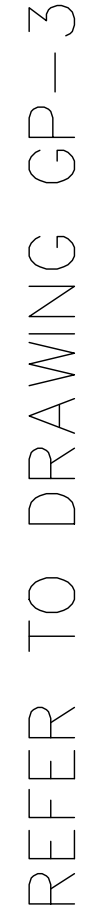

- | | |
|--|---------------------------------|
| | EXISTING HYDRANT |
| | EXISTING STORM SEWER |
| | EXISTING SANITARY SEWER |
| | EXISTING WATERMAIN |
| | EXISTING STORM CONNECTION |
| | EXISTING SANITARY CONNECTION |
| | PROPOSED SANITARY CONNECTION |
| | PROPOSED STORM SEWER AND MH |
| | PROPOSED AREA DRAIN |
| | PROPOSED SANITARY SEWER AND MH |
| | PROPOSED WATERMAIN |
| | PROPERTY LINE |
| | PROPOSED VALVE AND BOX |
| | PROPOSED CHECK VALVE IN CHAMBER |
| | PROPOSED VALVE AND CHAMBER |



DESIGNED BY: S.C	CHECKED BY: C.B	DATE: NOVEMBER 2020
DRAWING BY: S.C	CHECKED BY: C.B	PROJECT NO. 20116
SWM BY:	CHECKED BY: C.B	
SCALE: 1:500m		DRAWING NO. GP-1

REGION FILE No. _____

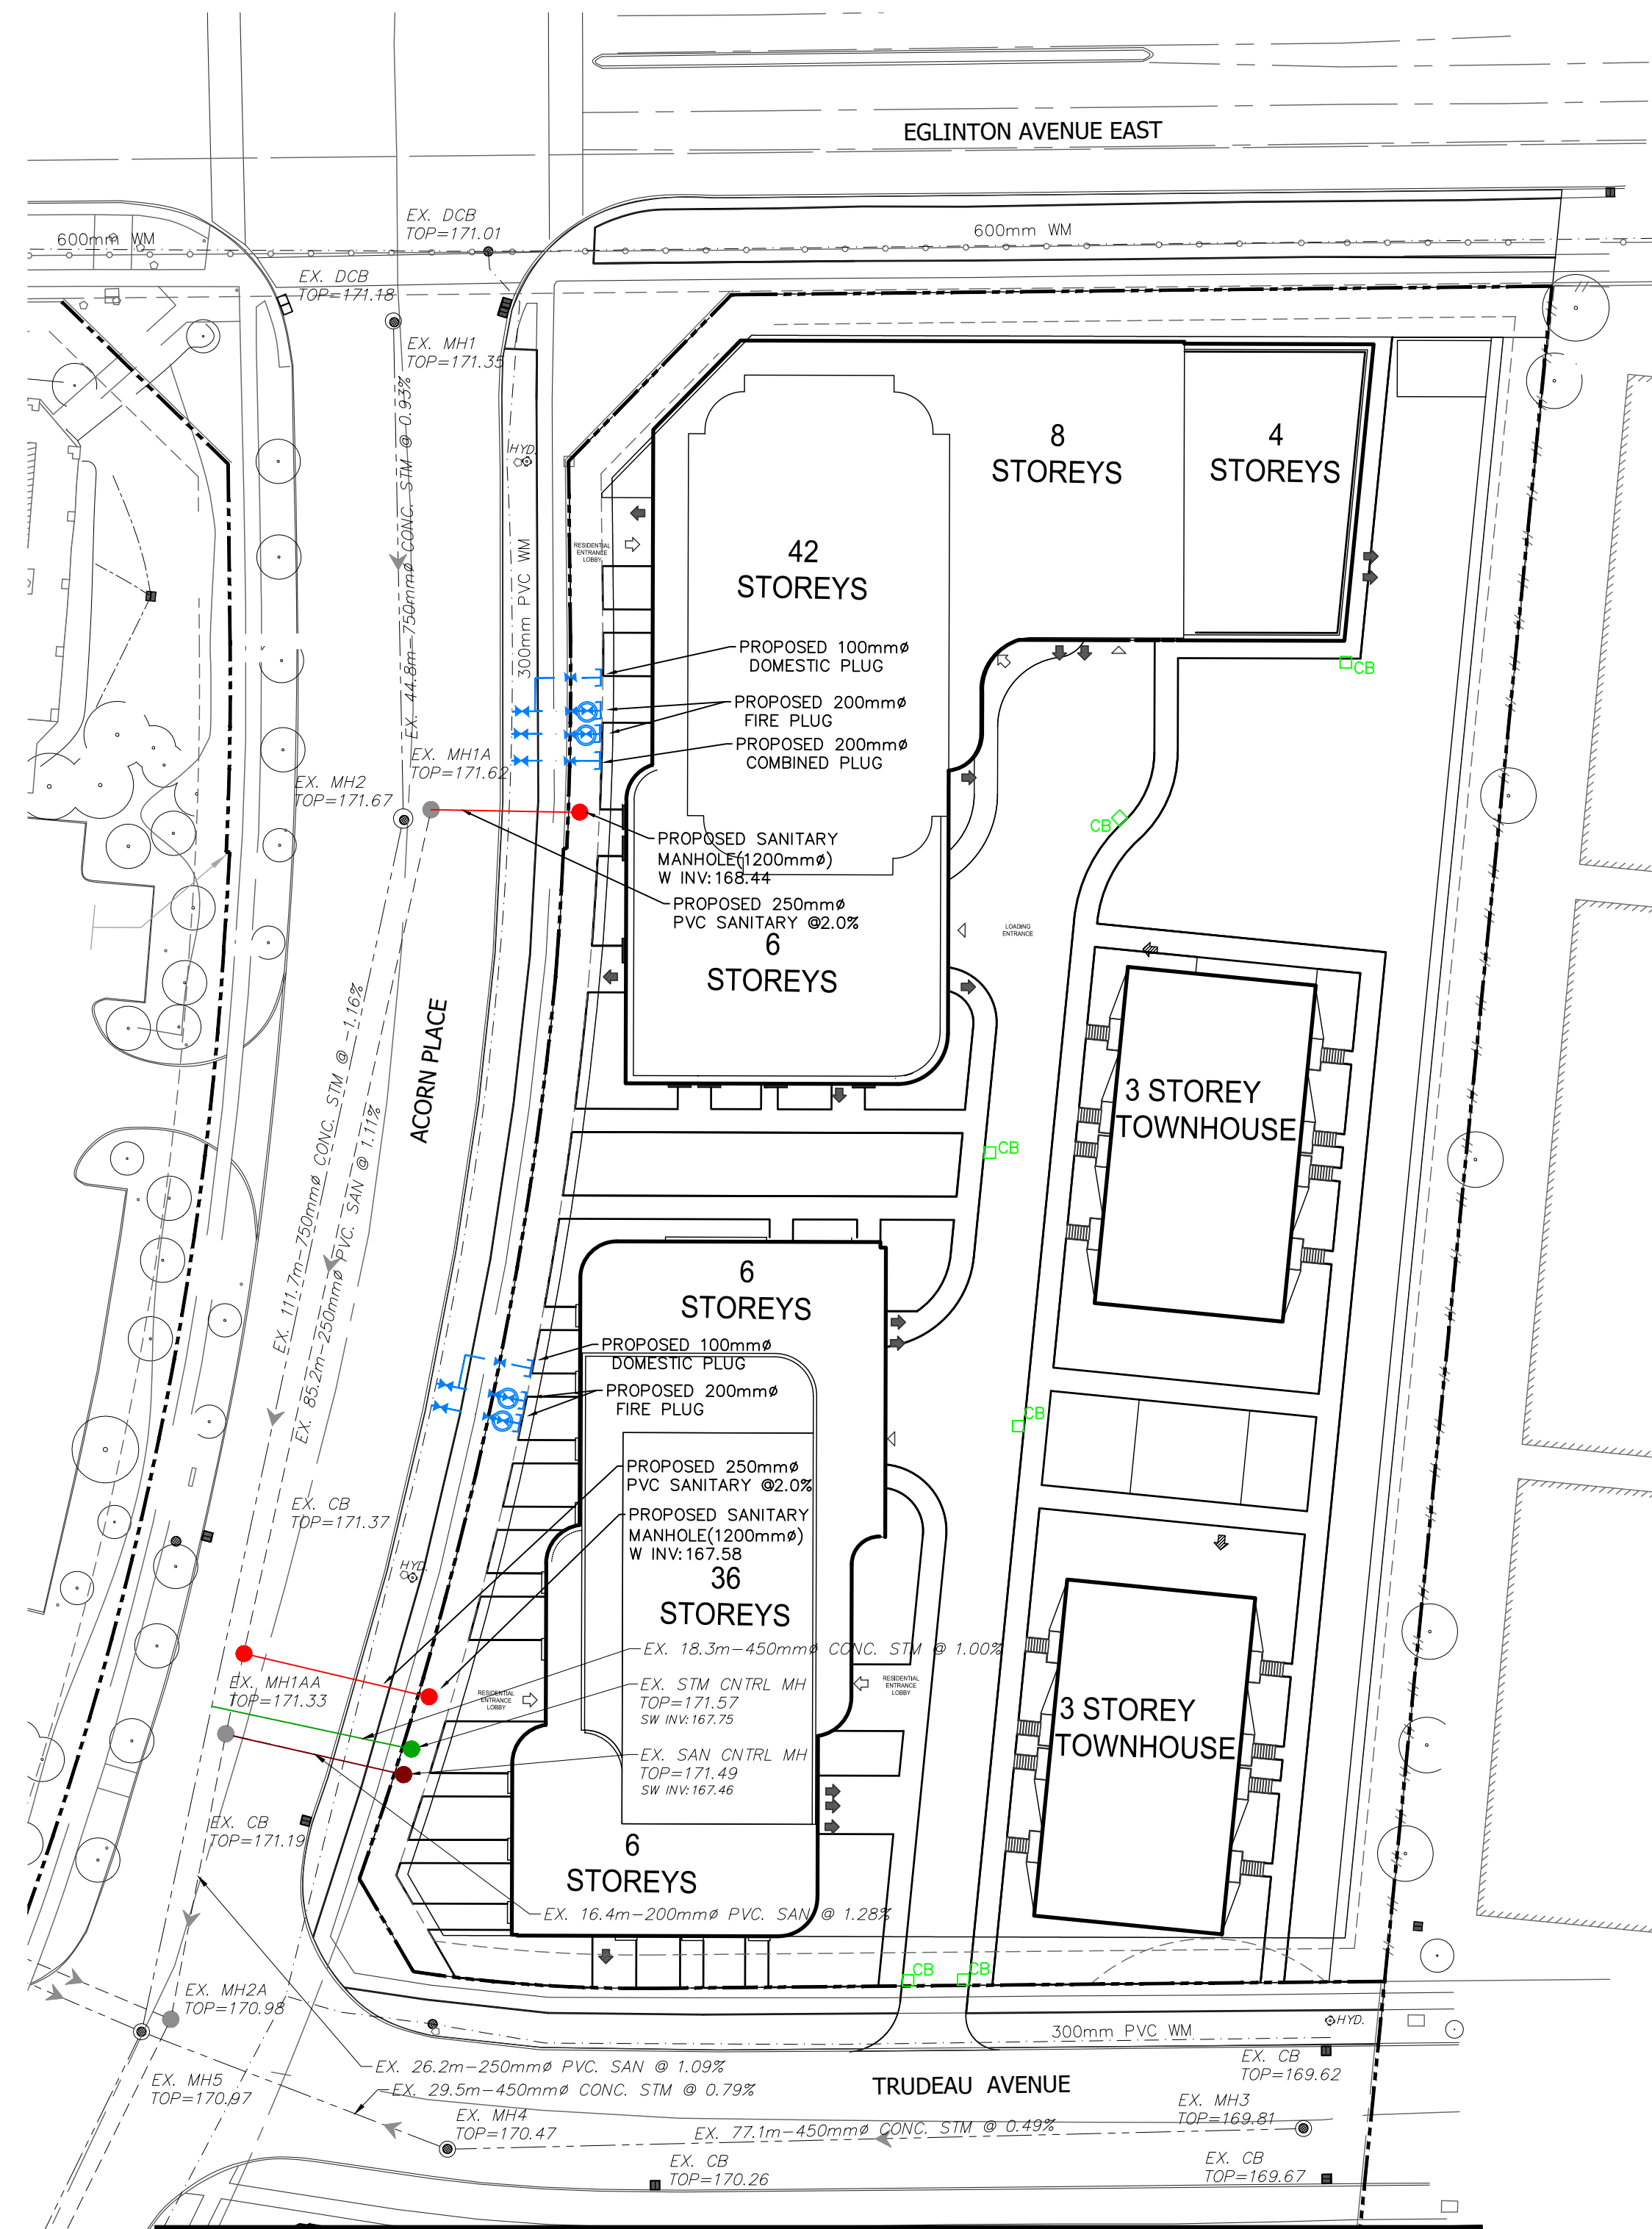


The map shows the following details:


- Streets:**
 - HURONTARIO STREET** (vertical, on the left)
 - EGLINTON AVENUE W** (horizontal, at the top)
 - SPADINA AVE** (diagonal, running from the top right towards the bottom center)
 - ELIA AVENUE** (horizontal, at the bottom)
- Lots:**
 - P-1:** Located south of Hurontario Street and west of Spadina Ave.
 - P-2:** Located north of Eglinton Avenue W and east of Hurontario Street. It is shaded with diagonal lines.
 - P-3:** Located south of Eglinton Avenue W and east of Spadina Ave.
 - P-4:** Located south of Elia Avenue and west of Spadina Ave.
 - P-5:** Located south of Elia Avenue and east of Spadina Ave.
- Other Features:**
 - A north arrow in the top right corner, pointing towards the top right of the map.
 - A small rectangular lot located between Hurontario Street and Spadina Ave, south of Eglinton Avenue W.

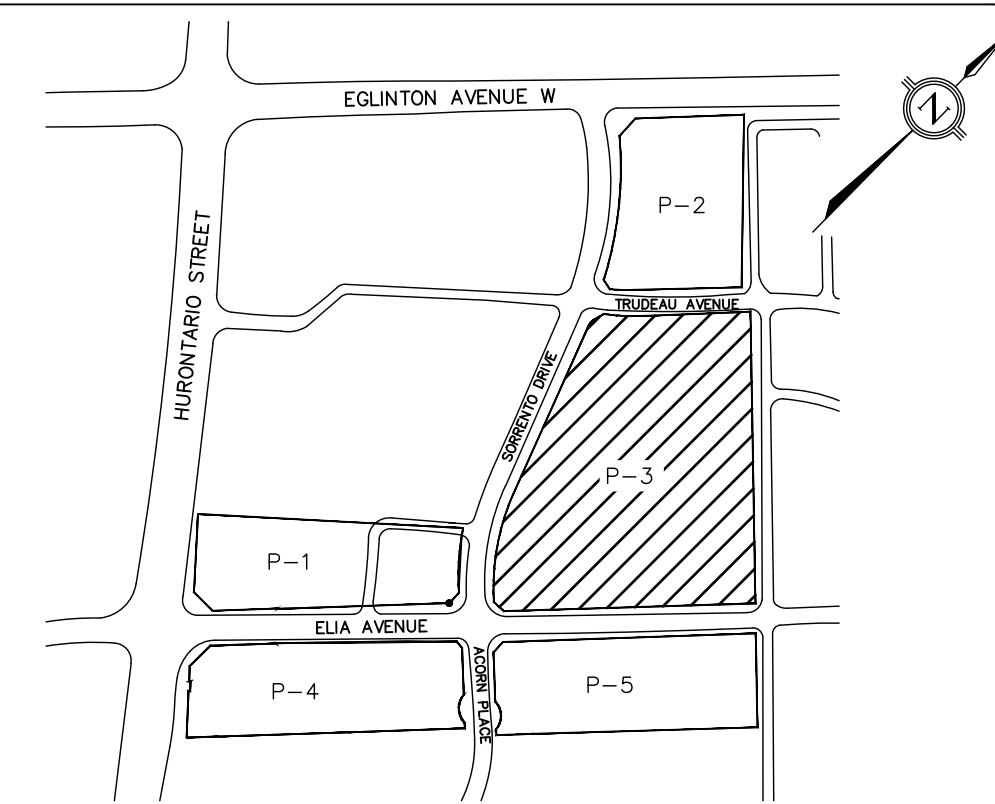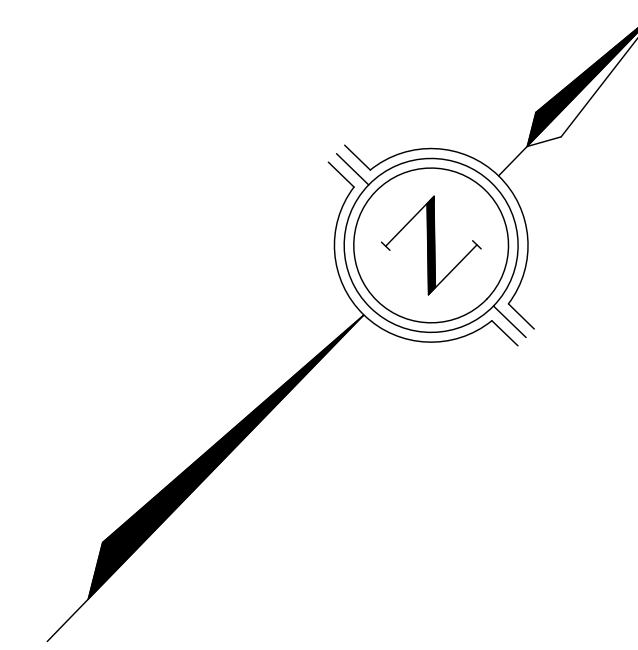


REGION FILE No.:

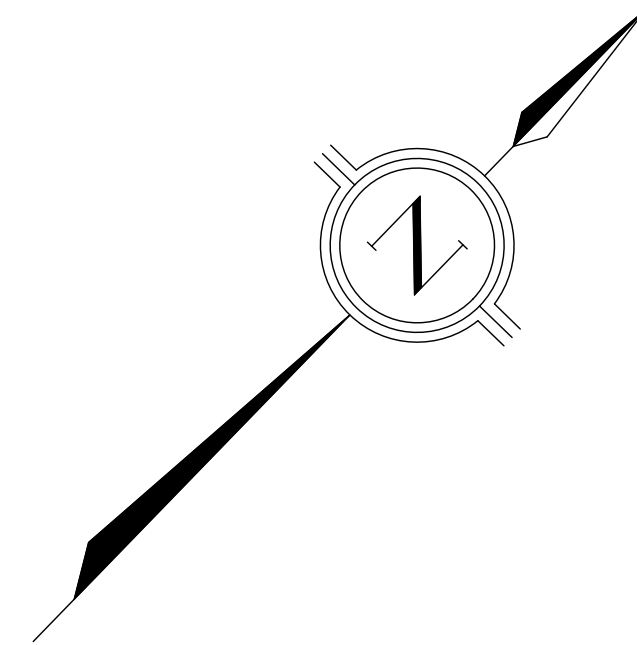

REFER TO DRAWING GP-1

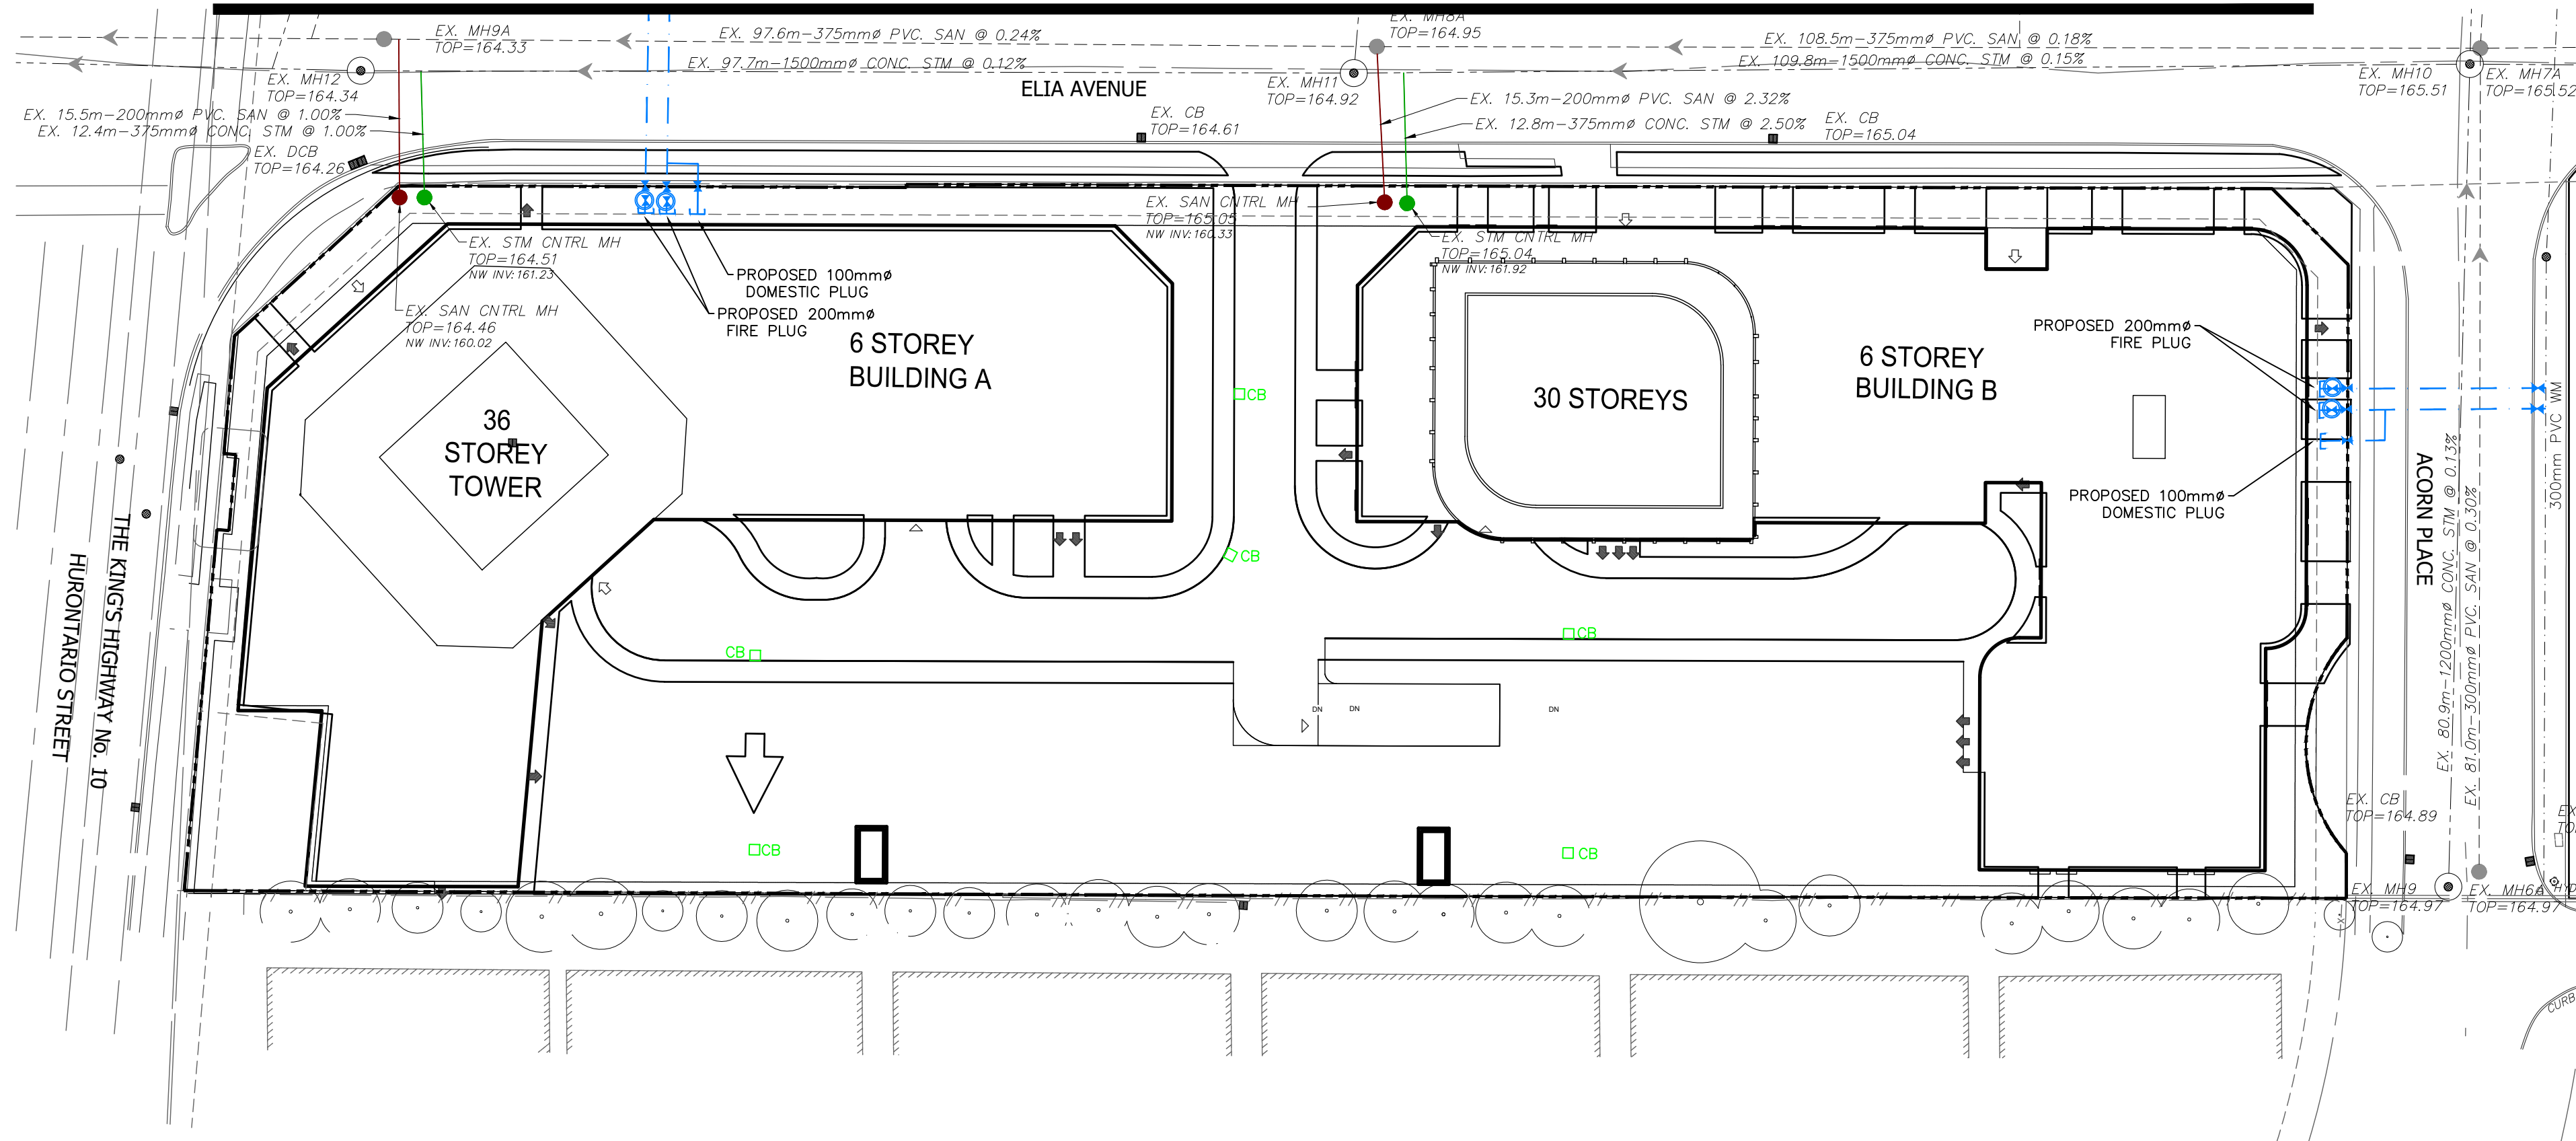

REFER TO DRAWING GP-5

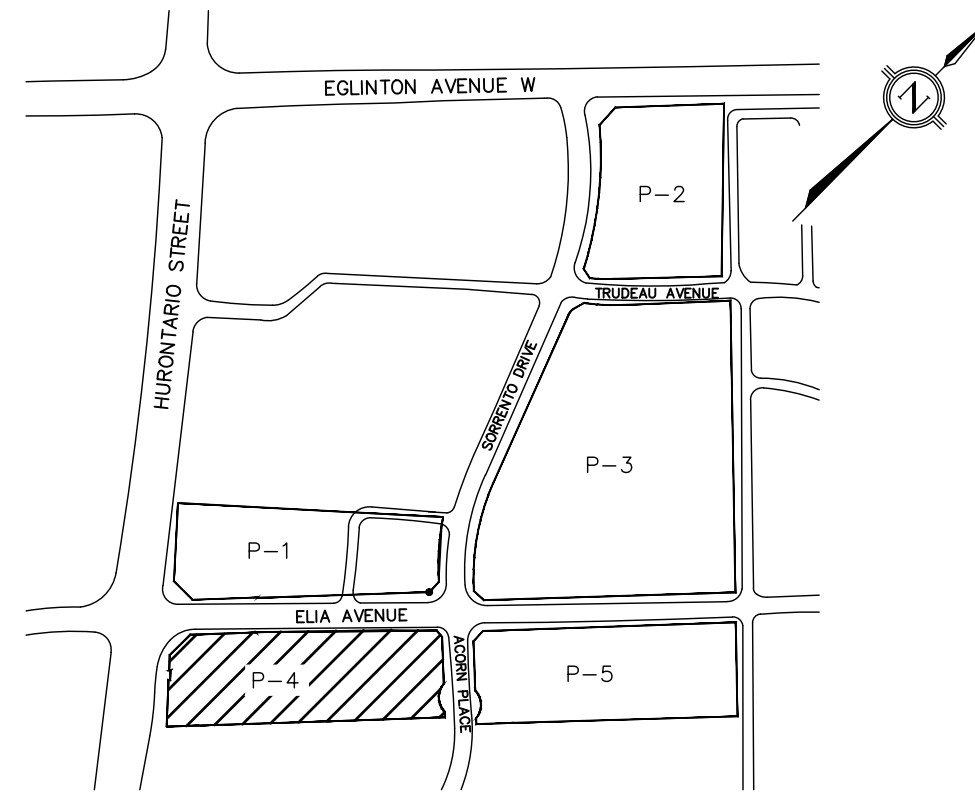

KEY PLAN

LEGAL & TOPOGRAPHY

PROVIDED BY: J. H. GELBLOOM SURVEYING LIMITED
476 MORDEN ROAD, UNIT 102 OAKVILLE

BENCHMARK

ELEVATIONS ARE REFERRED TO THE CIT OF MISSISSAUGA BENCHMARK NO. 1073 HAVING AN ELEVATION OF 171.721.

ELEVATION NOTE

BEARING ARE UTM GRID, DERIVED FROM OBSERVED REFERENCE POINTS A AND B. BY REAL NETORK (RTN) OBSERVATIONS. UTM ZONE 17, NAD83.

POINT ID	NORTHING	EASTING
ORP A	4 829 402.64	608 991.46
ORP B	4 829 050.58	609 350.20

LEGEND

	EXISTING HYDRANT
	EXISTING STORM SEWER
	EXISTING SANITARY SEWER
	EXISTING WATERMAIN
	EXISTING STORM CONNECTION
	EXISTING SANITARY CONNECTION
	PROPOSED SANITARY CONNECTION
	PROPOSED STORM SEWER AND MH
	PROPOSED AREA DRAIN
	PROPOSED SANITARY SEWER AND MH
	PROPOSED WATERMAIN
	PROPERTY LINE
	PROPOSED VALVE AND BOX
	PROPOSED CHECK VALVE IN CHAMBER
	PROPOSED VALVE AND CHAMBER

1.	1ST SUBMISSION ISSUED FOR REZONING	2021/05/17	J.Y
No.	REVISIONS/ISSUED	DATE	BY CITY

counterpoint
ENGINEERING
COUNTERPOINT ENGINEERING INC.
8395 Jane St., Suite 100, Vaughan, ON L4K 5Y2 Phone 905.326.1404 Fax 905.326.1405

ENGINEER'S STAMP

APPLICANT:
THE ELIA CORPORATION
1100 CENTRAL PARKWAY WEST, UNIT 1
MISSISSAUGA ON, L5C 4E5

SITE LOCATION:
ELIA LAND MIXED USE DEVELOPMENT
4615 HURONTARIO STREET
MISSISSAUGA

SITE PLAN FILE No.:

BLOCK 4 SCHEMATIC SERVICING PLAN

DESIGNED BY: S.C	CHECKED BY: C.B	DATE: NOVEMBER 2020
DRAWING BY: S.C	CHECKED BY: C.B	PROJECT NO. 20116
SWM BY:	CHECKED BY: C.B	DRAWING NO. GP-4

SCALE: 1:500m
0m 10m 20m 30m

REGION FILE No.:

