





TRUE NORTH

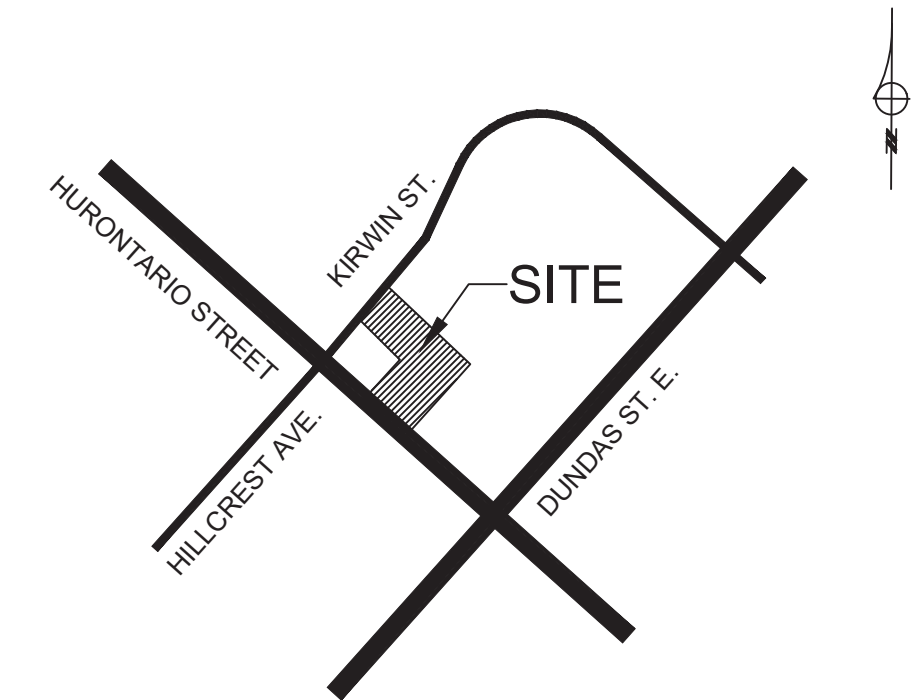

KEY PLAN

NTS

- UP EXISTING BELL POLE (TO BE REMOVED)
- EXISTING CATCHBASIN
- EXISTING MANHOLE (STORM)
- SL --- EXISTING STREETLIGHT CONDUCTOR (IN DUCT, TO BE RELOCATED TO FUTURE JUT PER TLP-1)

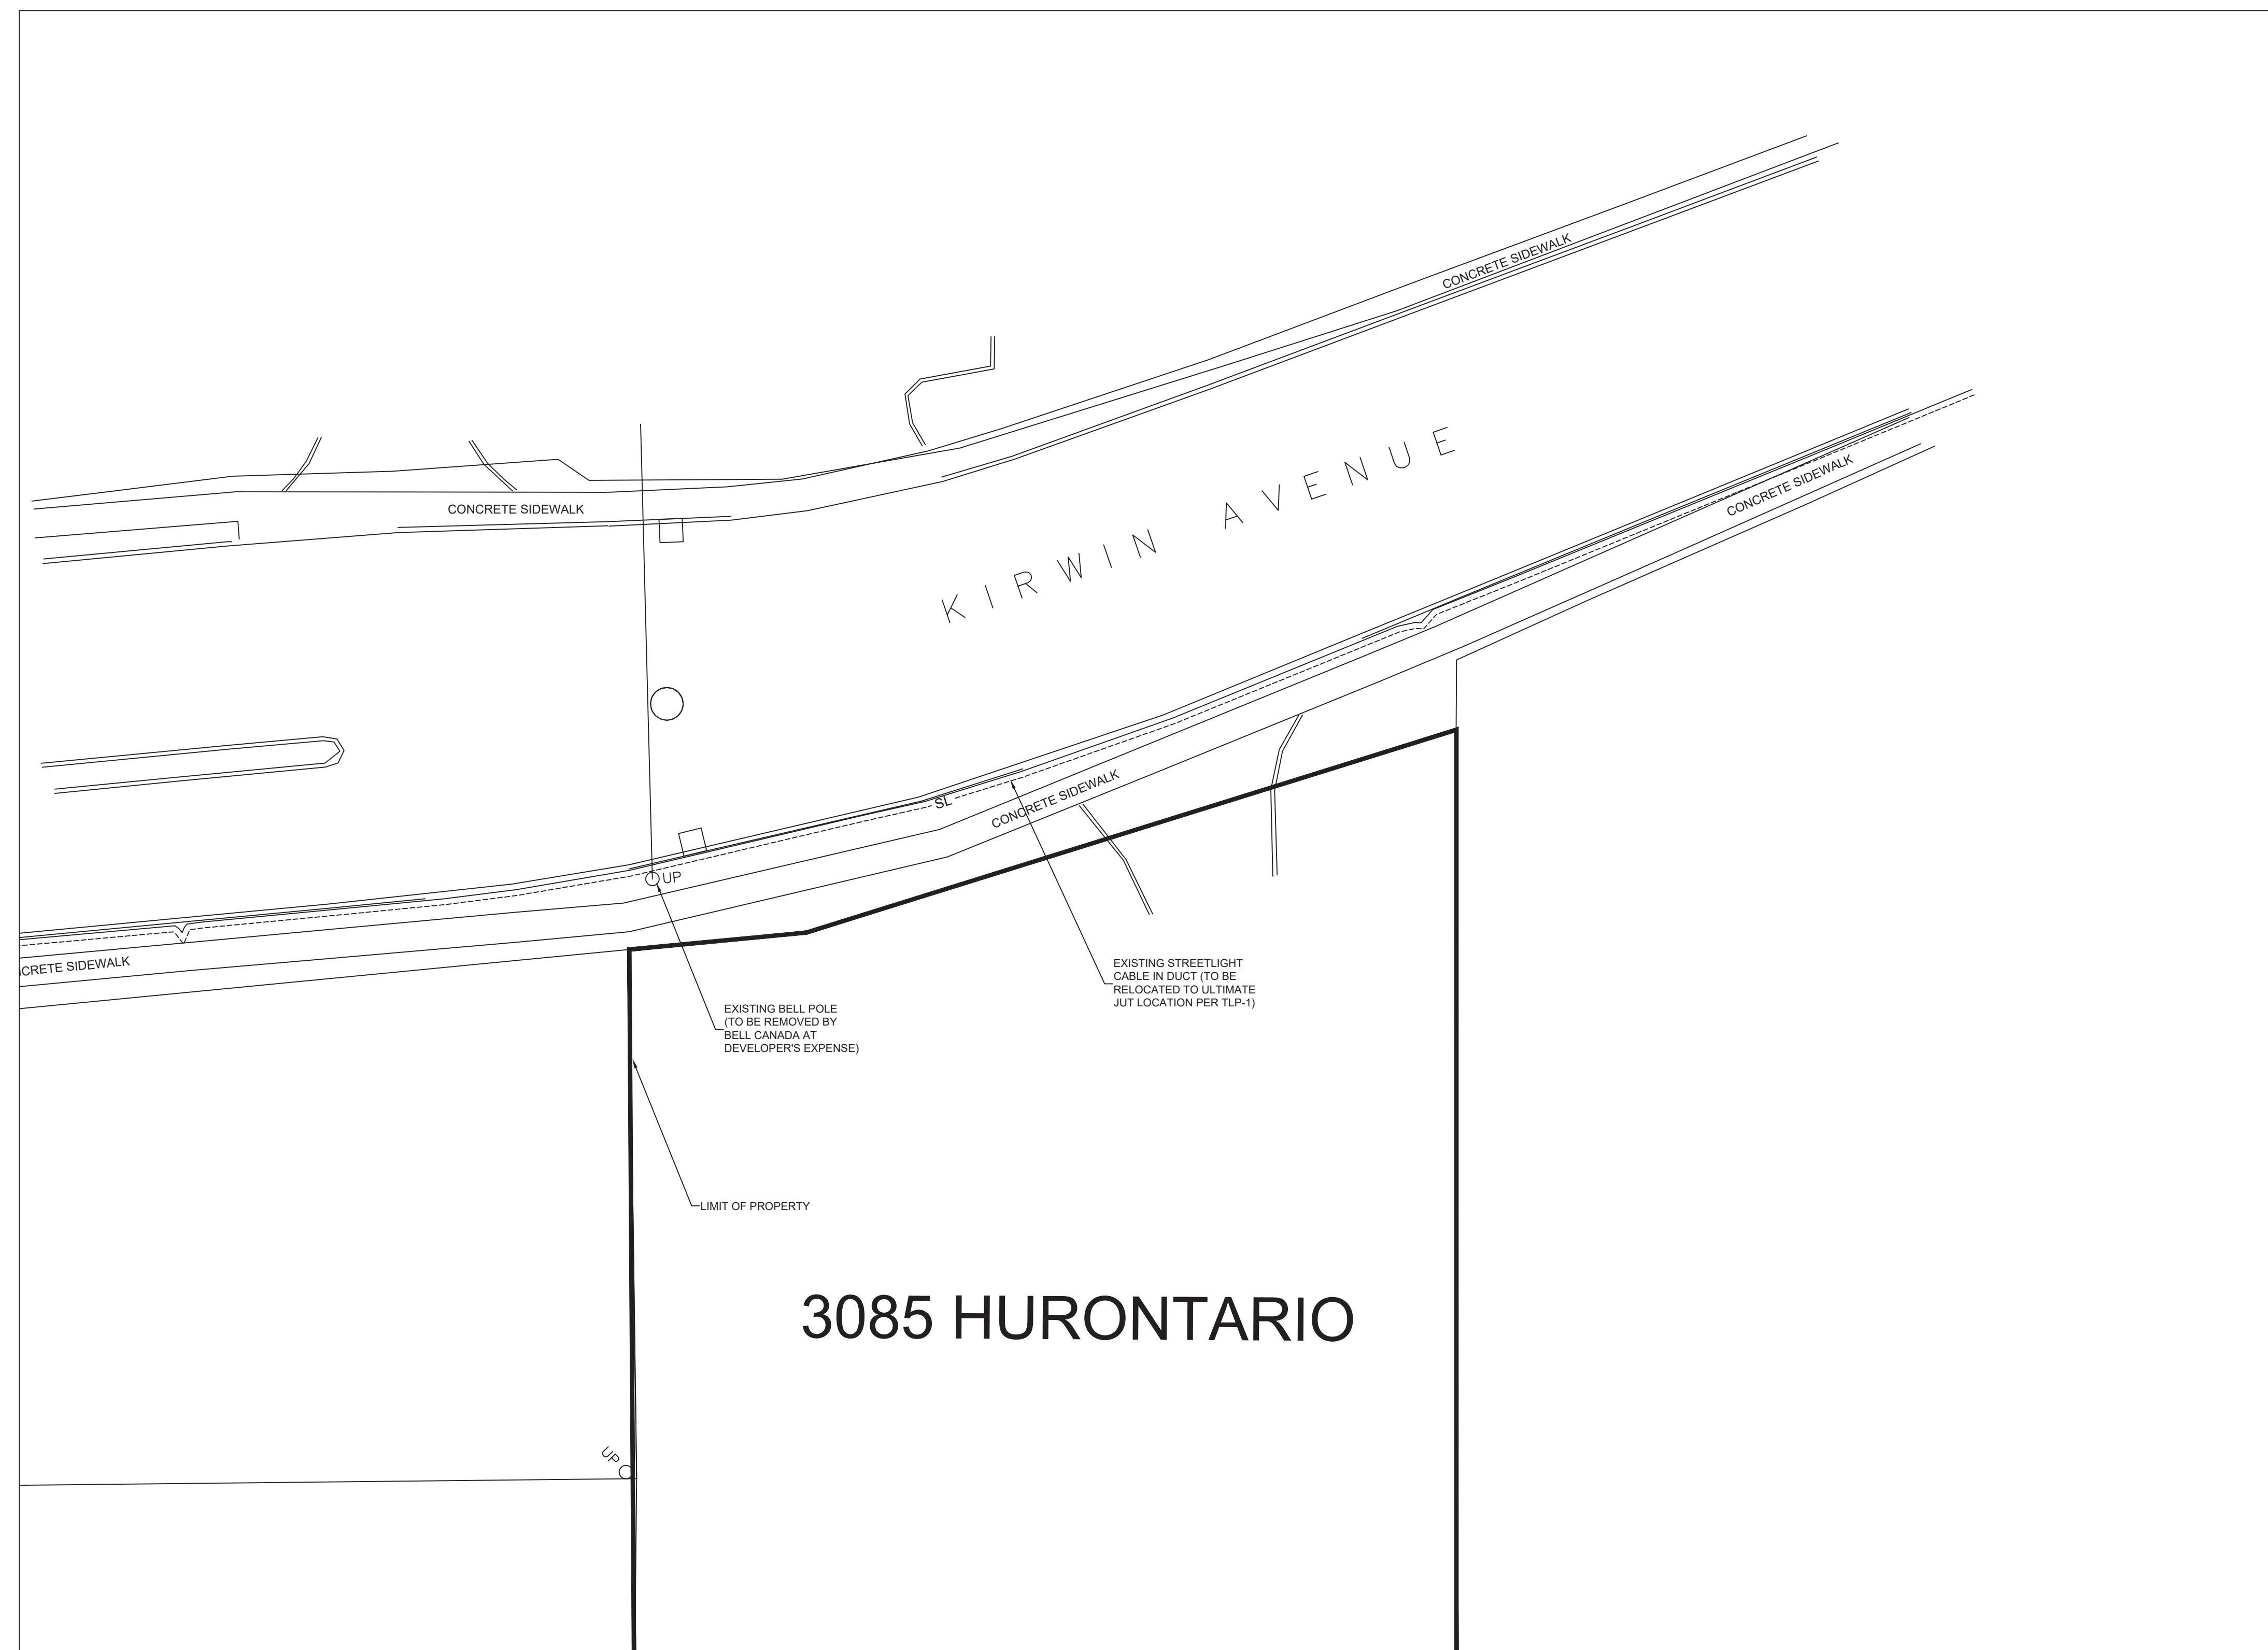

No.	REVISIONS	BY	DATE	APPR.

ALL PREVIOUS ISSUES OF THIS DRAWING ARE SUPERSEDED





**RTG SYSTEMS INC.**  
 ELECTRICAL CONSULTING ENGINEERS  
 3518 Mainway Dr., Suite 201 Office: (905) 335-4470  
 Burlington ON L7M 1A8 Toronto: (905) 827-7887  
 E-MAIL: general@rtgsystems.com Facsimile: (905) 827-2497

EQUITY THREE HOLDINGS INC.



TITLE OF DRAWING  
**3085 HURONTARIO STREET**  
**EXISTING UTILITIES PLAN**


SCALE	1:200	DESIGN	S.C.G.	
DRAWN BY	S.C.G.	CHECKED	S.C.G.	PLAN NUMBER EUP-1
DATE	AUGUST 2021	SHEET	1 OF 2	EUP-1

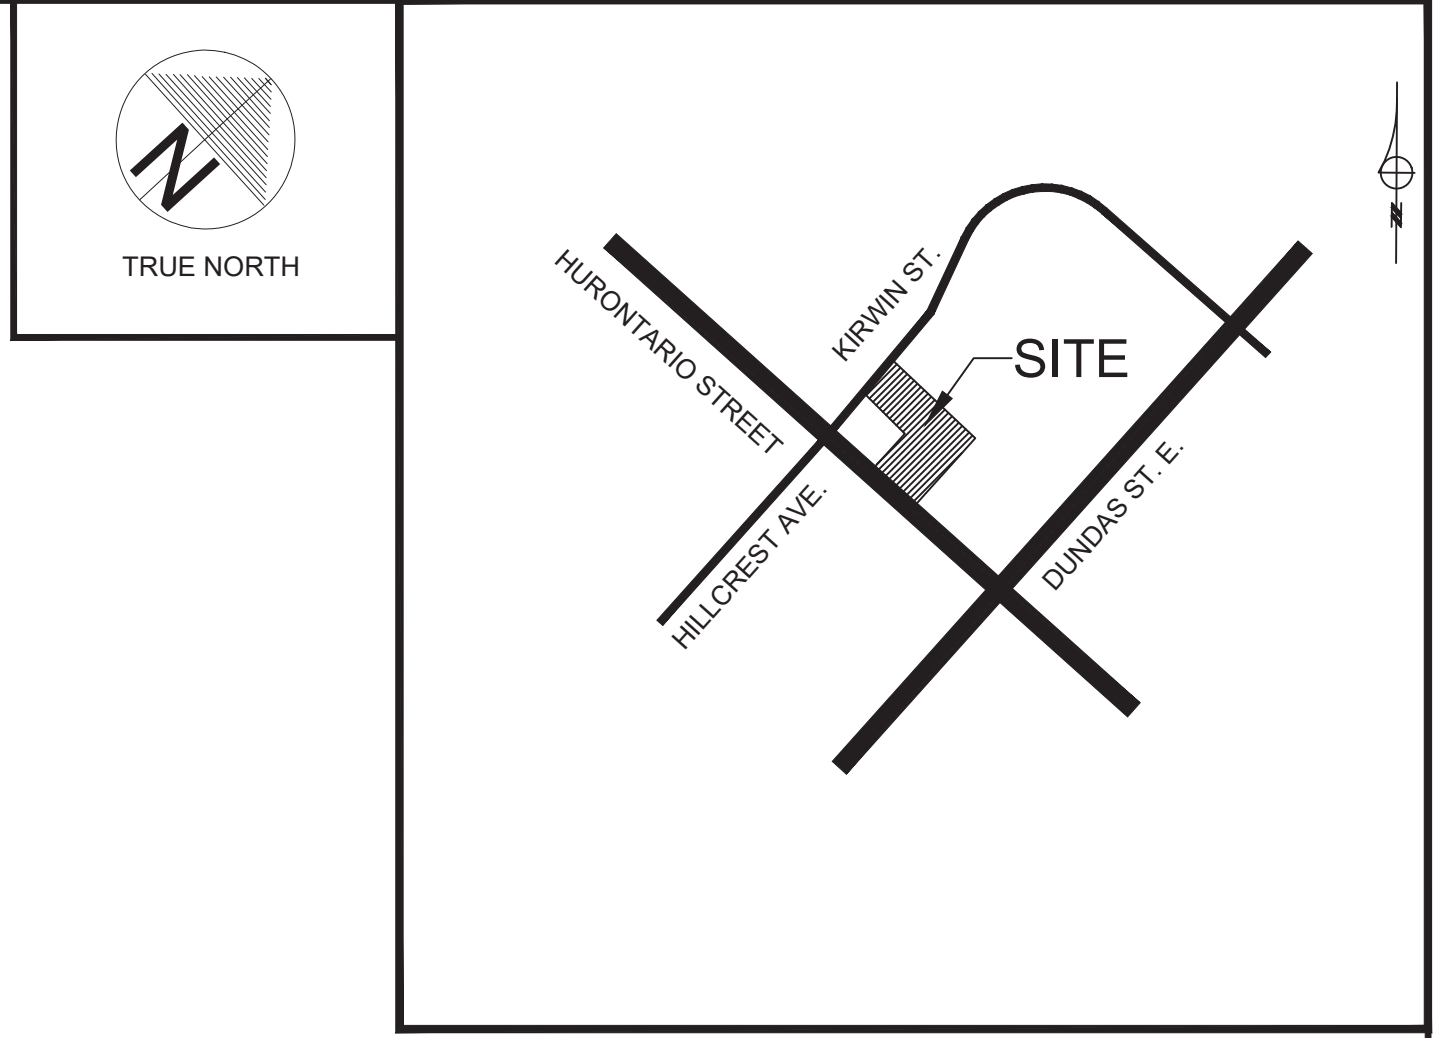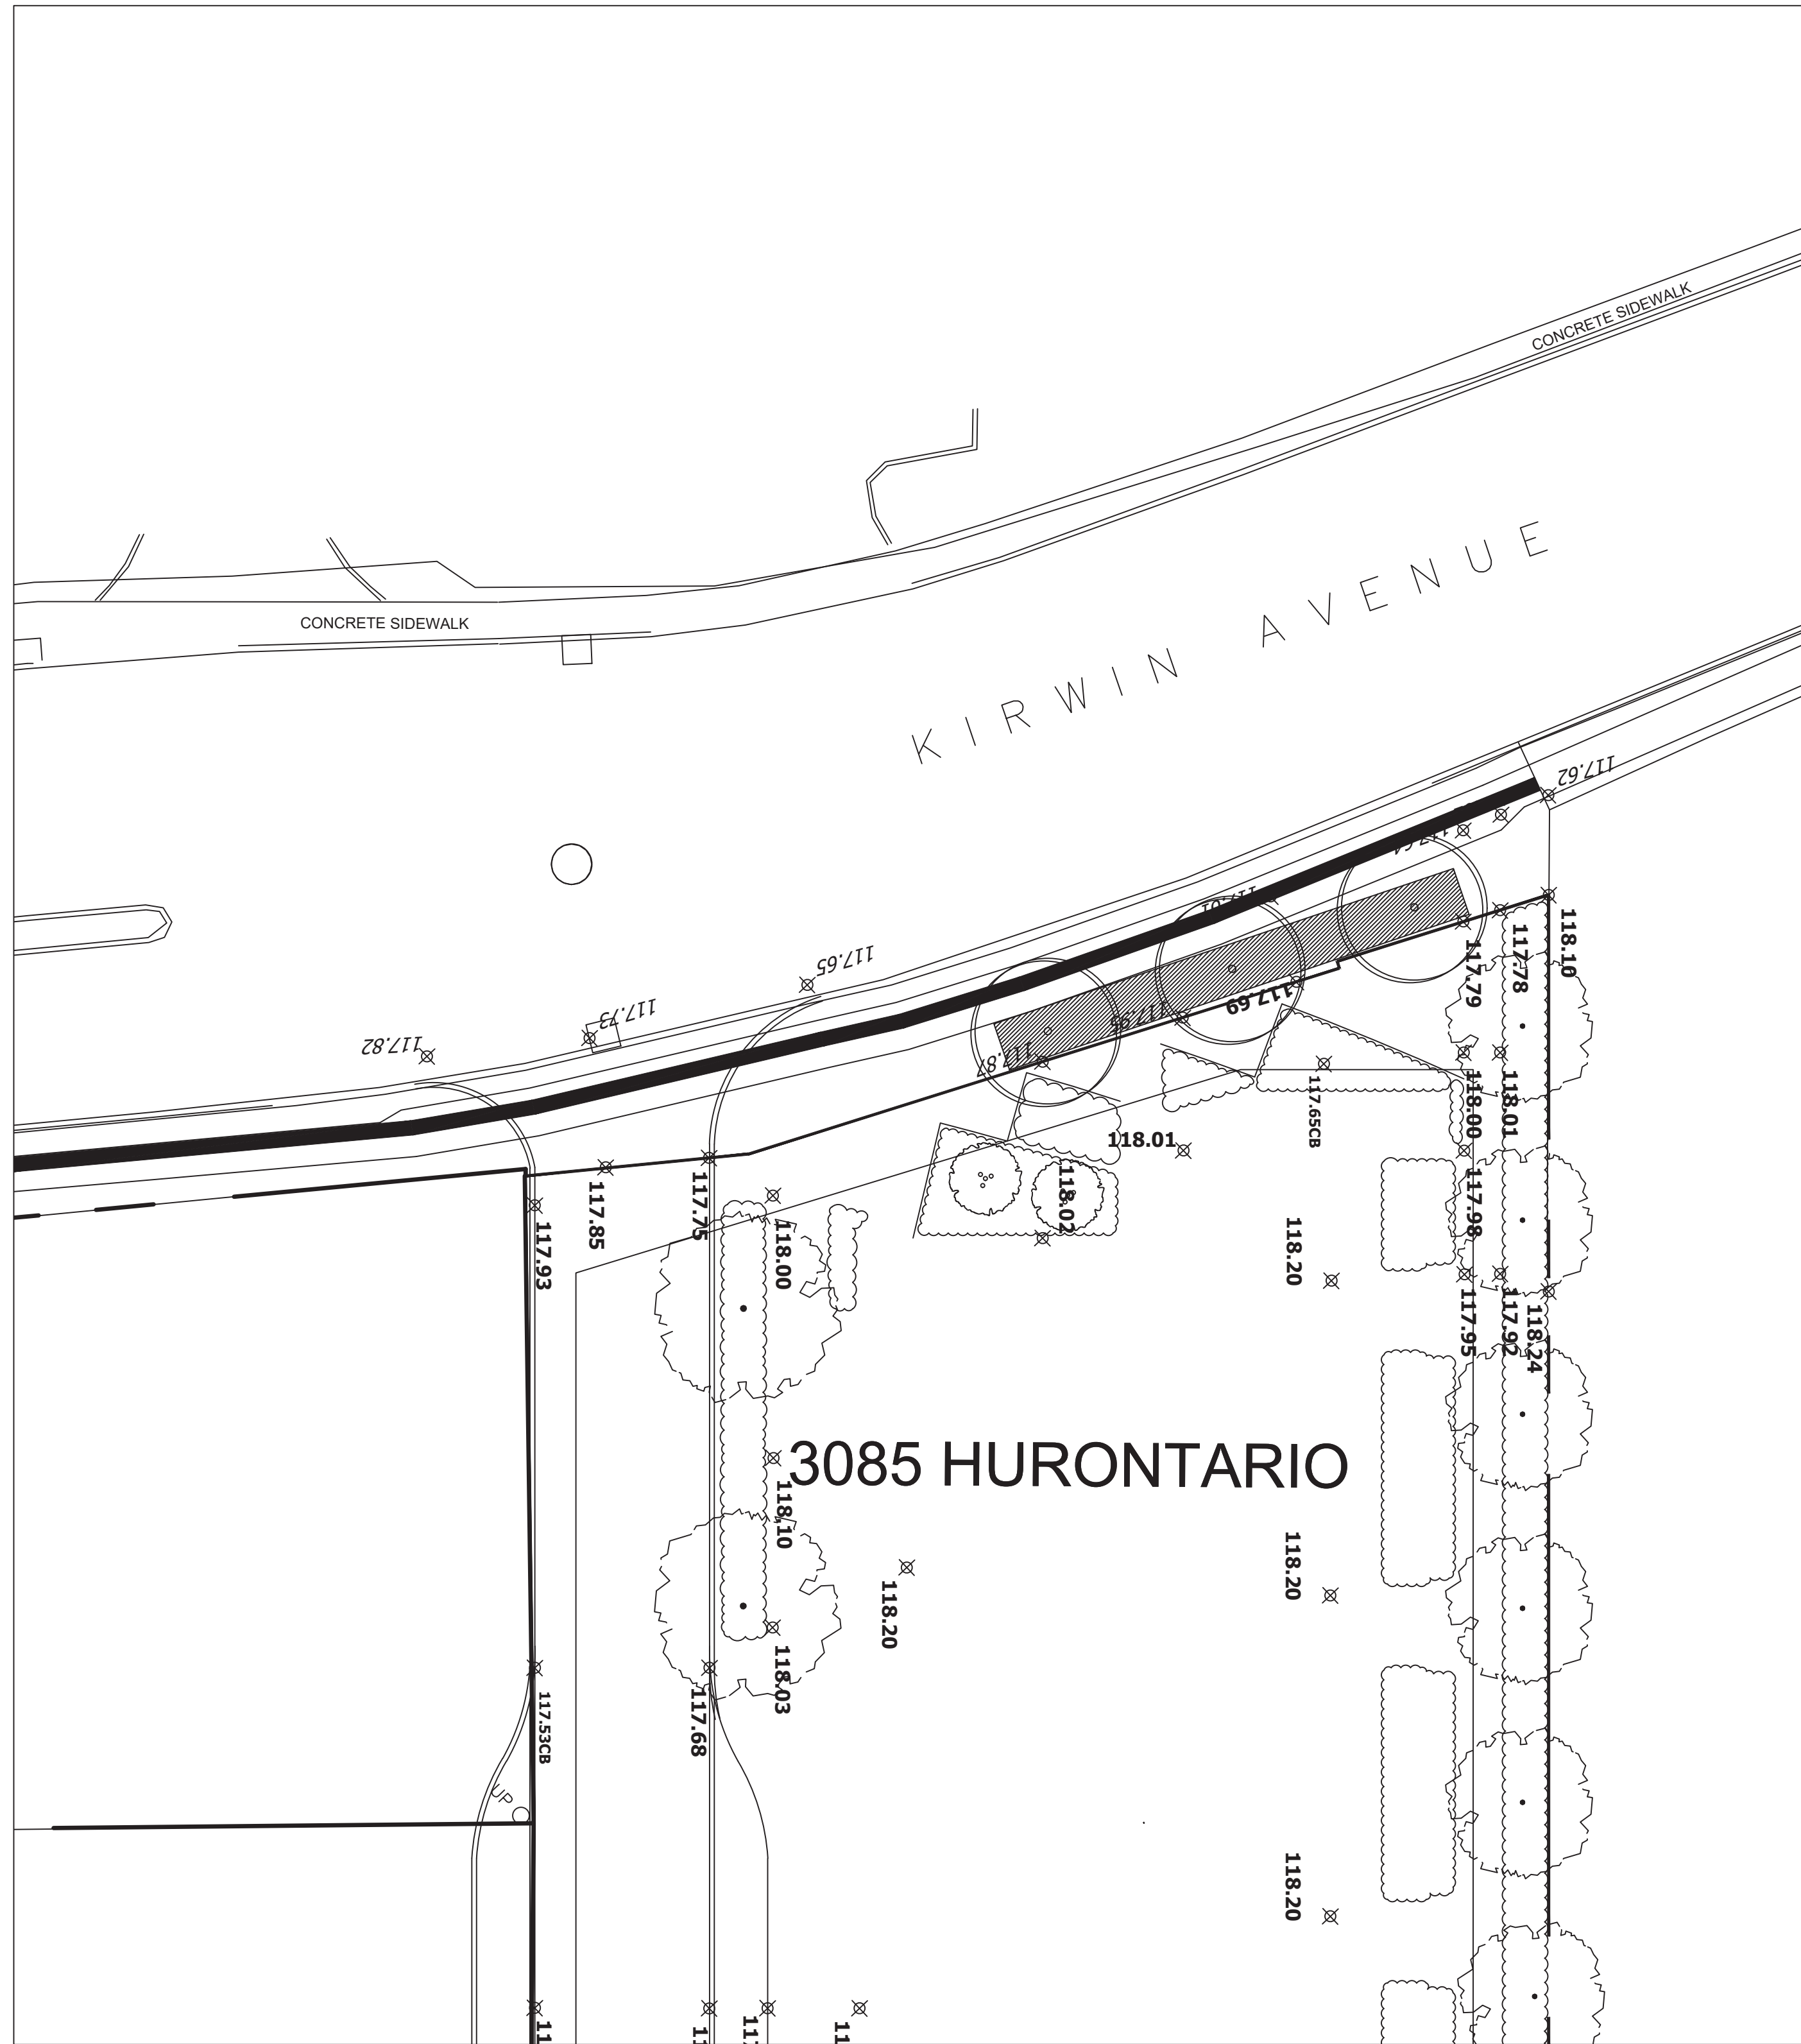

KEY PLAN NTS

- EXISTING CATCHBASIN
- EXISTING MANHOLE (STORM)
- PROPOSED JUT LOCATION (MINIMUM 0.3m FROM STREET TREE CORRIDOR)
- PROPOSED STREET TREE
- PROPOSED STREET TREE CORRIDOR (2.0m WIDE BY 2.0m DEEP)

URBANTECH IS THE GRADING DESIGN CONSULTANT AND HAS PROVIDED THE GRADES SHOWN ON THIS PLAN. THE PROPOSED LANDSCAPE TREATMENTS ARE PRELIMINARY AND ARE SUBJECT TO CHANGE.

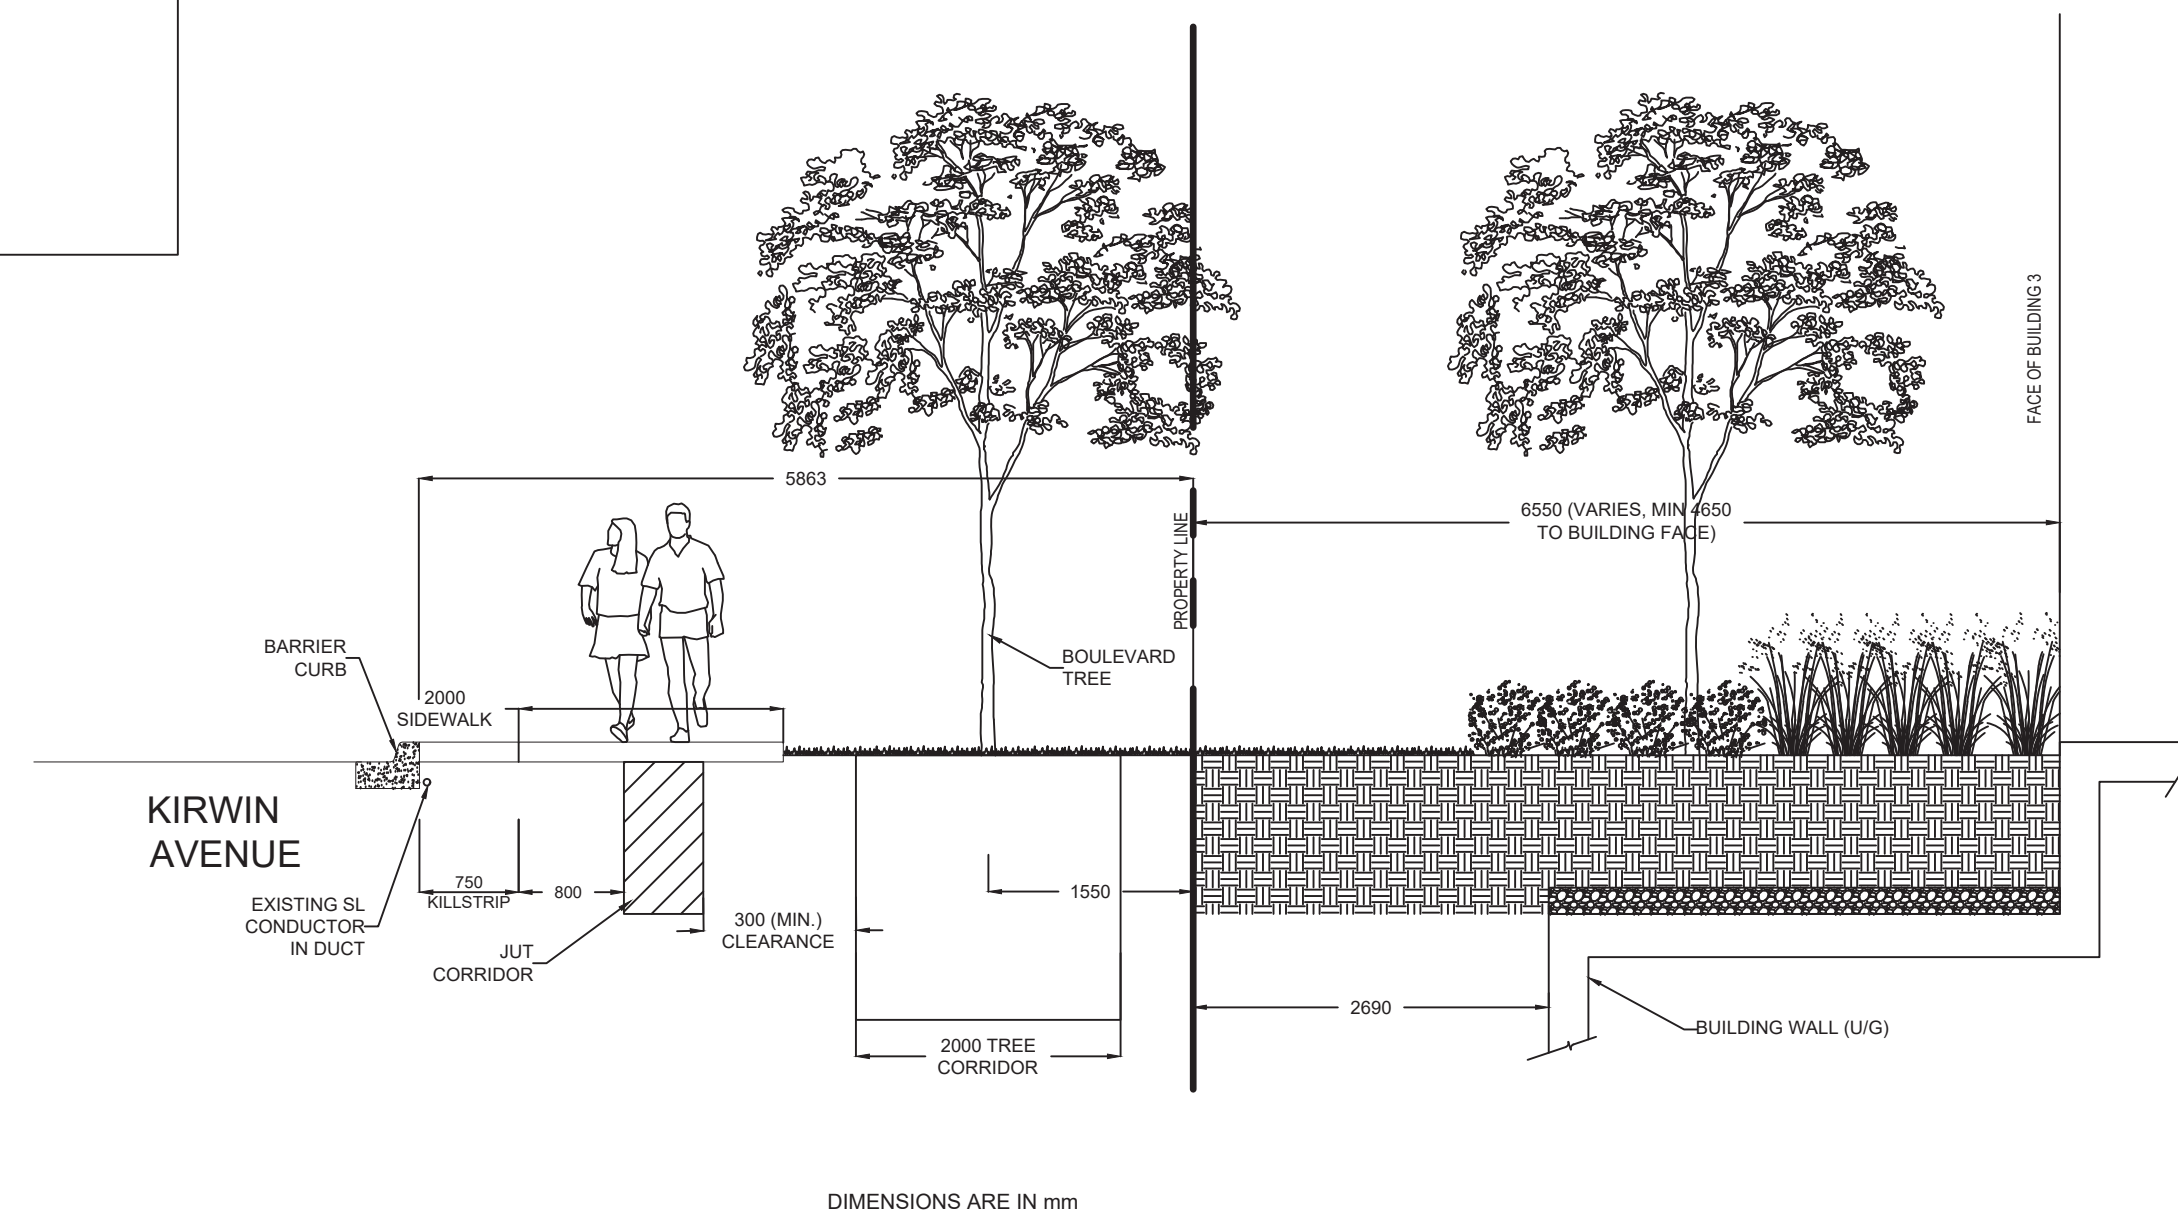

No.	REVISIONS	BY	DATE	APPR.
ALL PREVIOUS ISSUES OF THIS DRAWING ARE SUPERSEDED				
<p><b>RTG SYSTEMS INC.</b> ELECTRICAL CONSULTING ENGINEERS 3518 Mainway Dr., Suite 201 Office: (905) 335-4470 BURLINGTON ON L7M 1A8 Toronto: (905) 827-7887 E-MAIL: general@rtgsystems.com Facsimile: (905) 827-2497</p>				
<p><b>EQUITY THREE HOLDINGS INC.</b></p>				
<p> MISSISSAUGA</p>				
<p>TITLE OF DRAWING <b>3085 HURONTARIO STREET TRENCH LOCATION PLAN</b></p>				
SCALE	1:200	DESIGN	S.C.G.	
DRAWN BY	S.C.G.	CHECKED	S.C.G.	PLAN NUMBER TLP-1
DATE	AUGUST 2021	SHEET	2 OF 2	TLP-1