


2020-11-16 10:48:56 AM

1
A402
OO2 Level 2
1 : 200

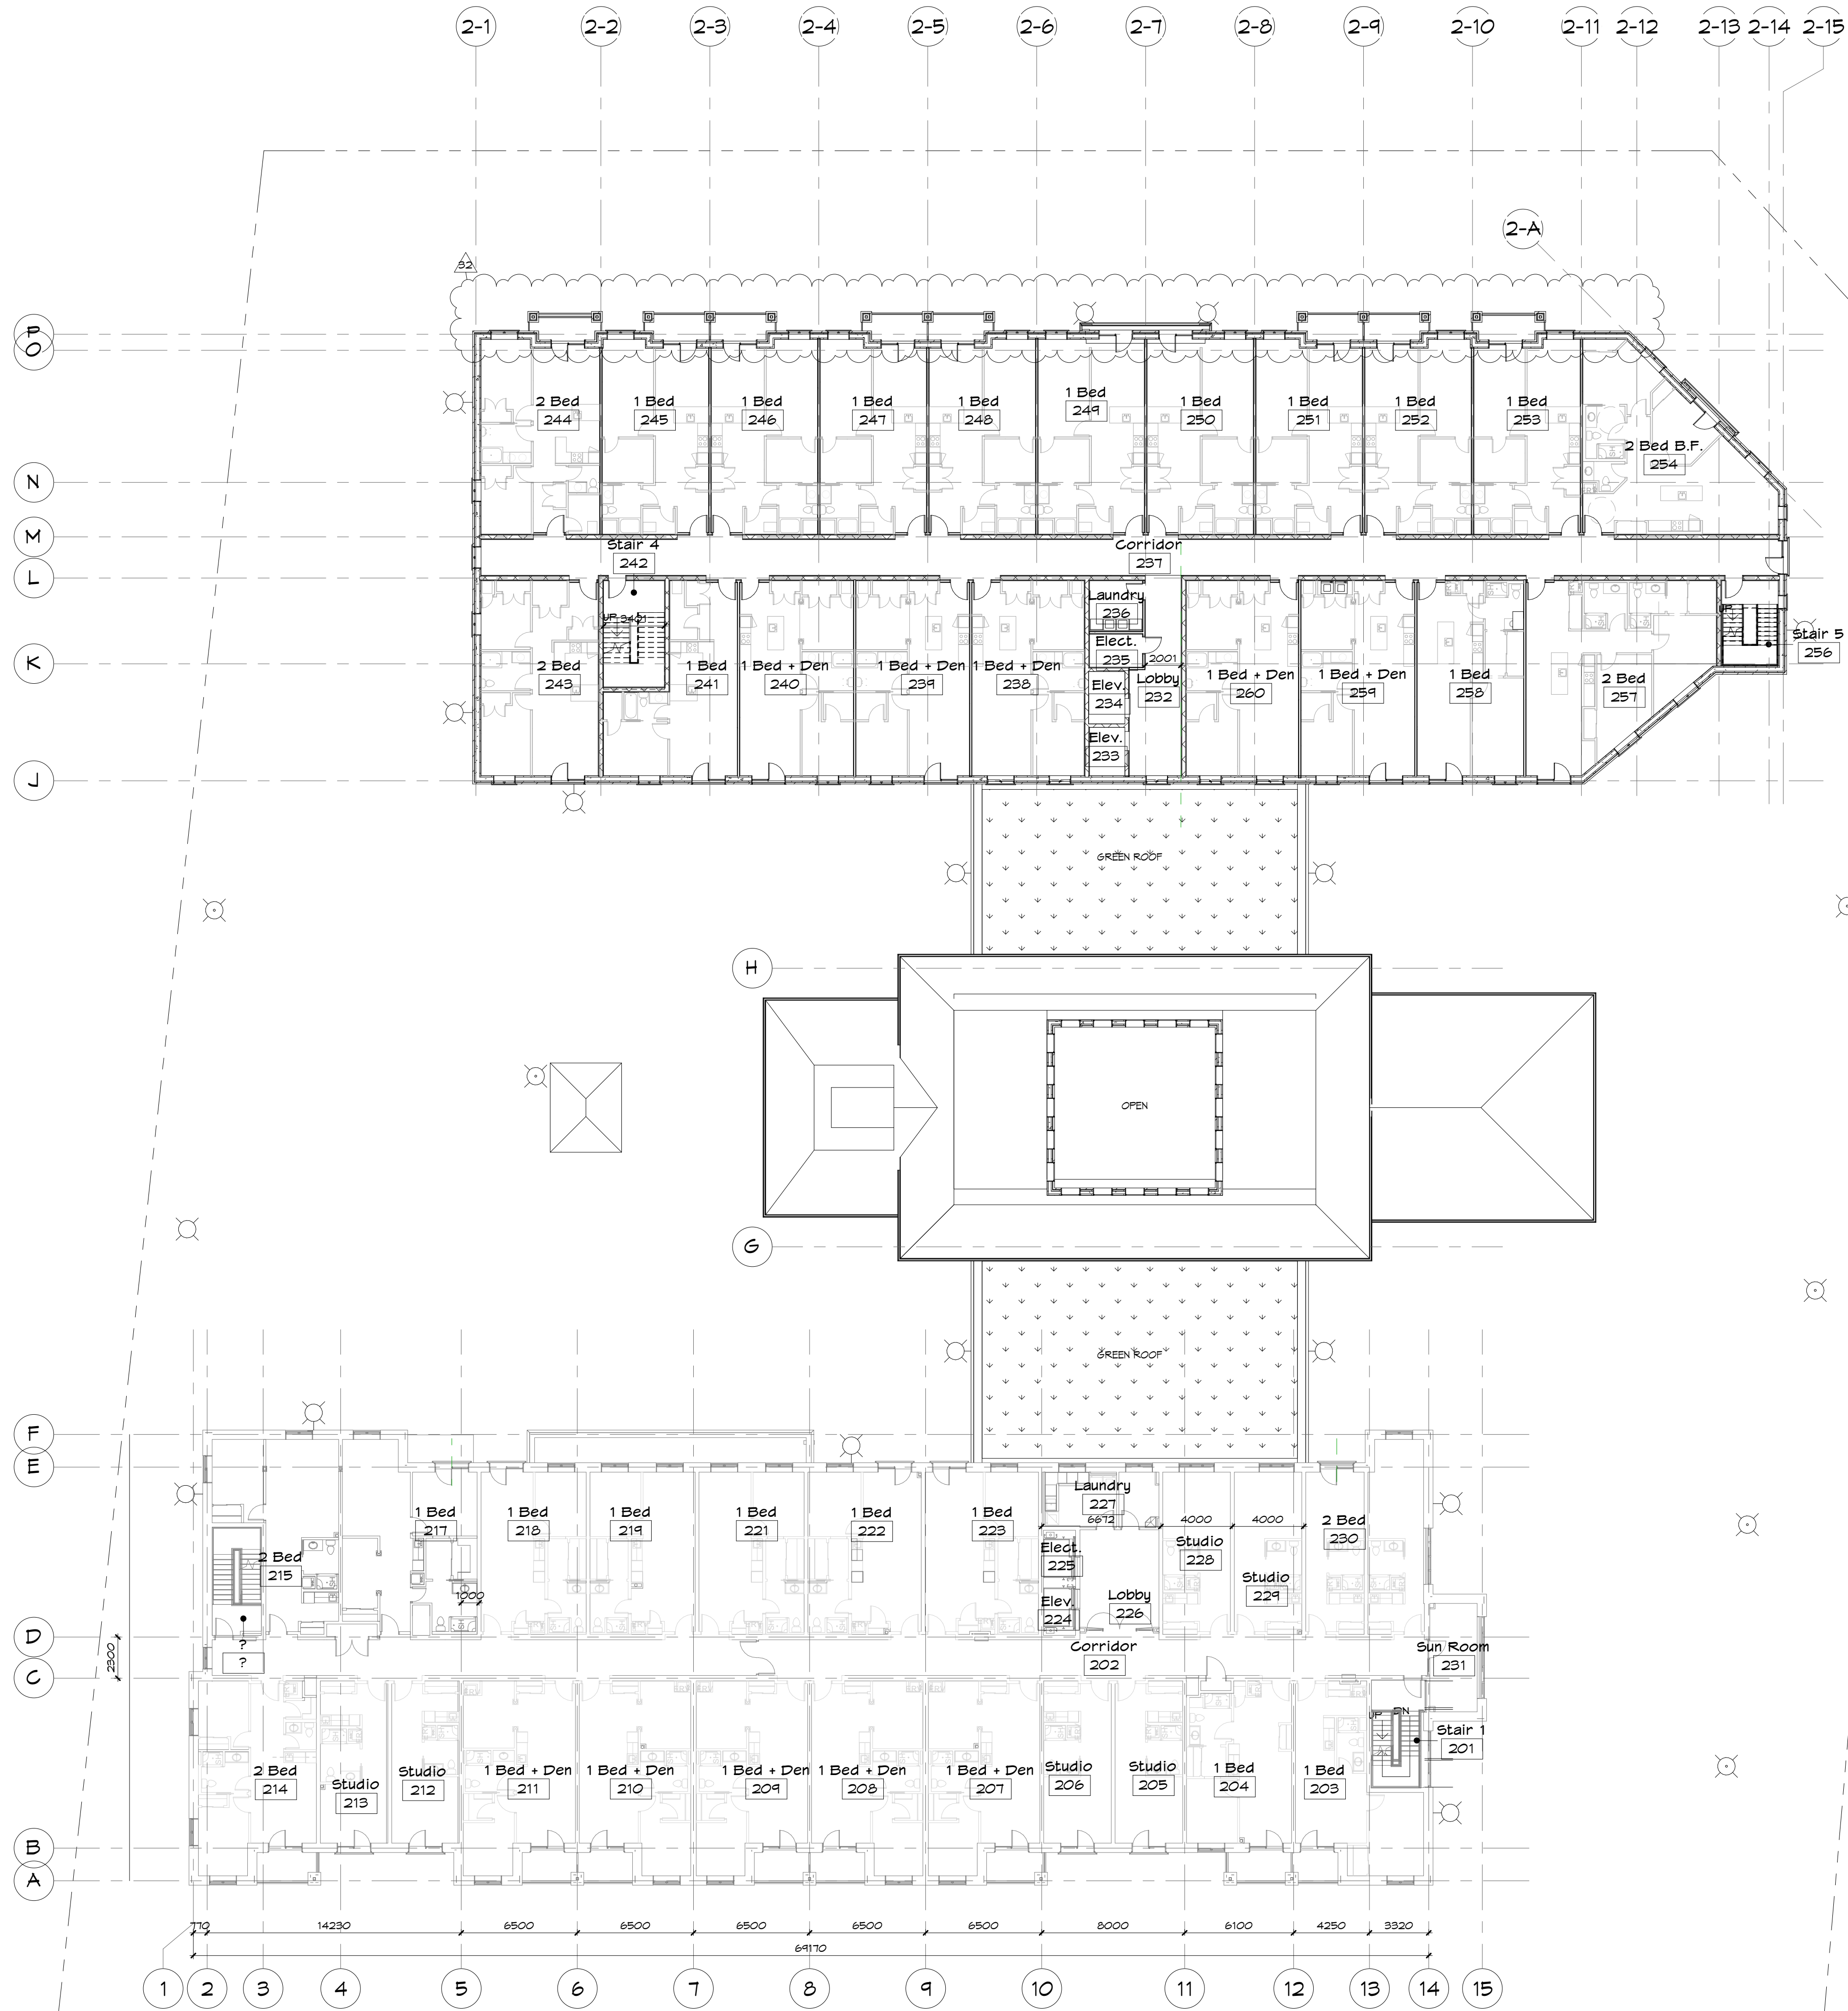

REGISTERED PLAN: CON 1 SDS FT LOT 31
 FN: 13425-0182
Sifton
 SIFTON PROPERTIES LIMITED
 12th FLOOR, 1000 RIVERBEND ROAD, SUITE 500
 LONDON, ON N6K 0S2
 T: 514-434-1000
 F: 514-434-1004

Fryett Turner
 ARCHITECTS INC

THE CONTRACTOR SHALL VERIFY ALL DIMENSIONS IN THIS DRAWING AND REPORT ANY DISCREPANCIES TO THE ARCHITECT PRIOR TO THE COMMENCEMENT OF THE WORK. UNDER NO CIRCUMSTANCES SHALL THE CONTRACTOR PROCEED IN UNCERTAINTY.
 ALL DIMENSIONS AND SPECIFICATIONS PREPARED BY THE ARCHITECT SHALL BE IN ACCORDANCE WITH THE NATIONAL BUILDING CODE AND ARE TO BE RETURNED AT HIS REQUEST. DO NOT SCALE DRAWINGS.

SEAL

Erinview Redevelopment - Retirement Residence SP19-108
 2132 Dundas St. W., Mississauga ON
 2630 Fifth Line West, Mississauga, ON
2nd Floor Plan

STATUS	CONST.	20201111
PROJECT #	15055	20190804
DZ FILE NO.	02 17/01 P2	20180706
DRAWN	JEFF. TT. DL	20161025
SCALE	1 : 200	
DATE DWN	20150818	
ISSUED	20200806	

32 SPA RESUBMITTAL COMMENTS
 25 OPA/ZBA/SPA RESUBMISSION
 14 RE-ISSUED FOR OPA/ZBA
 1 ISSUED FOR URBAN DESIGN BRIEF

REVISIONS DATE

A402.

115 Metcalfe Street, Toronto, ON M5E 1B3
 Telephone: (518) 846-2201
 Fax: (518) 846-0343
 www.fryettturner.com