



2020-11-16 10:49:02 AM

P
O
N
M
L
K
J

F
E
D
C
B
A

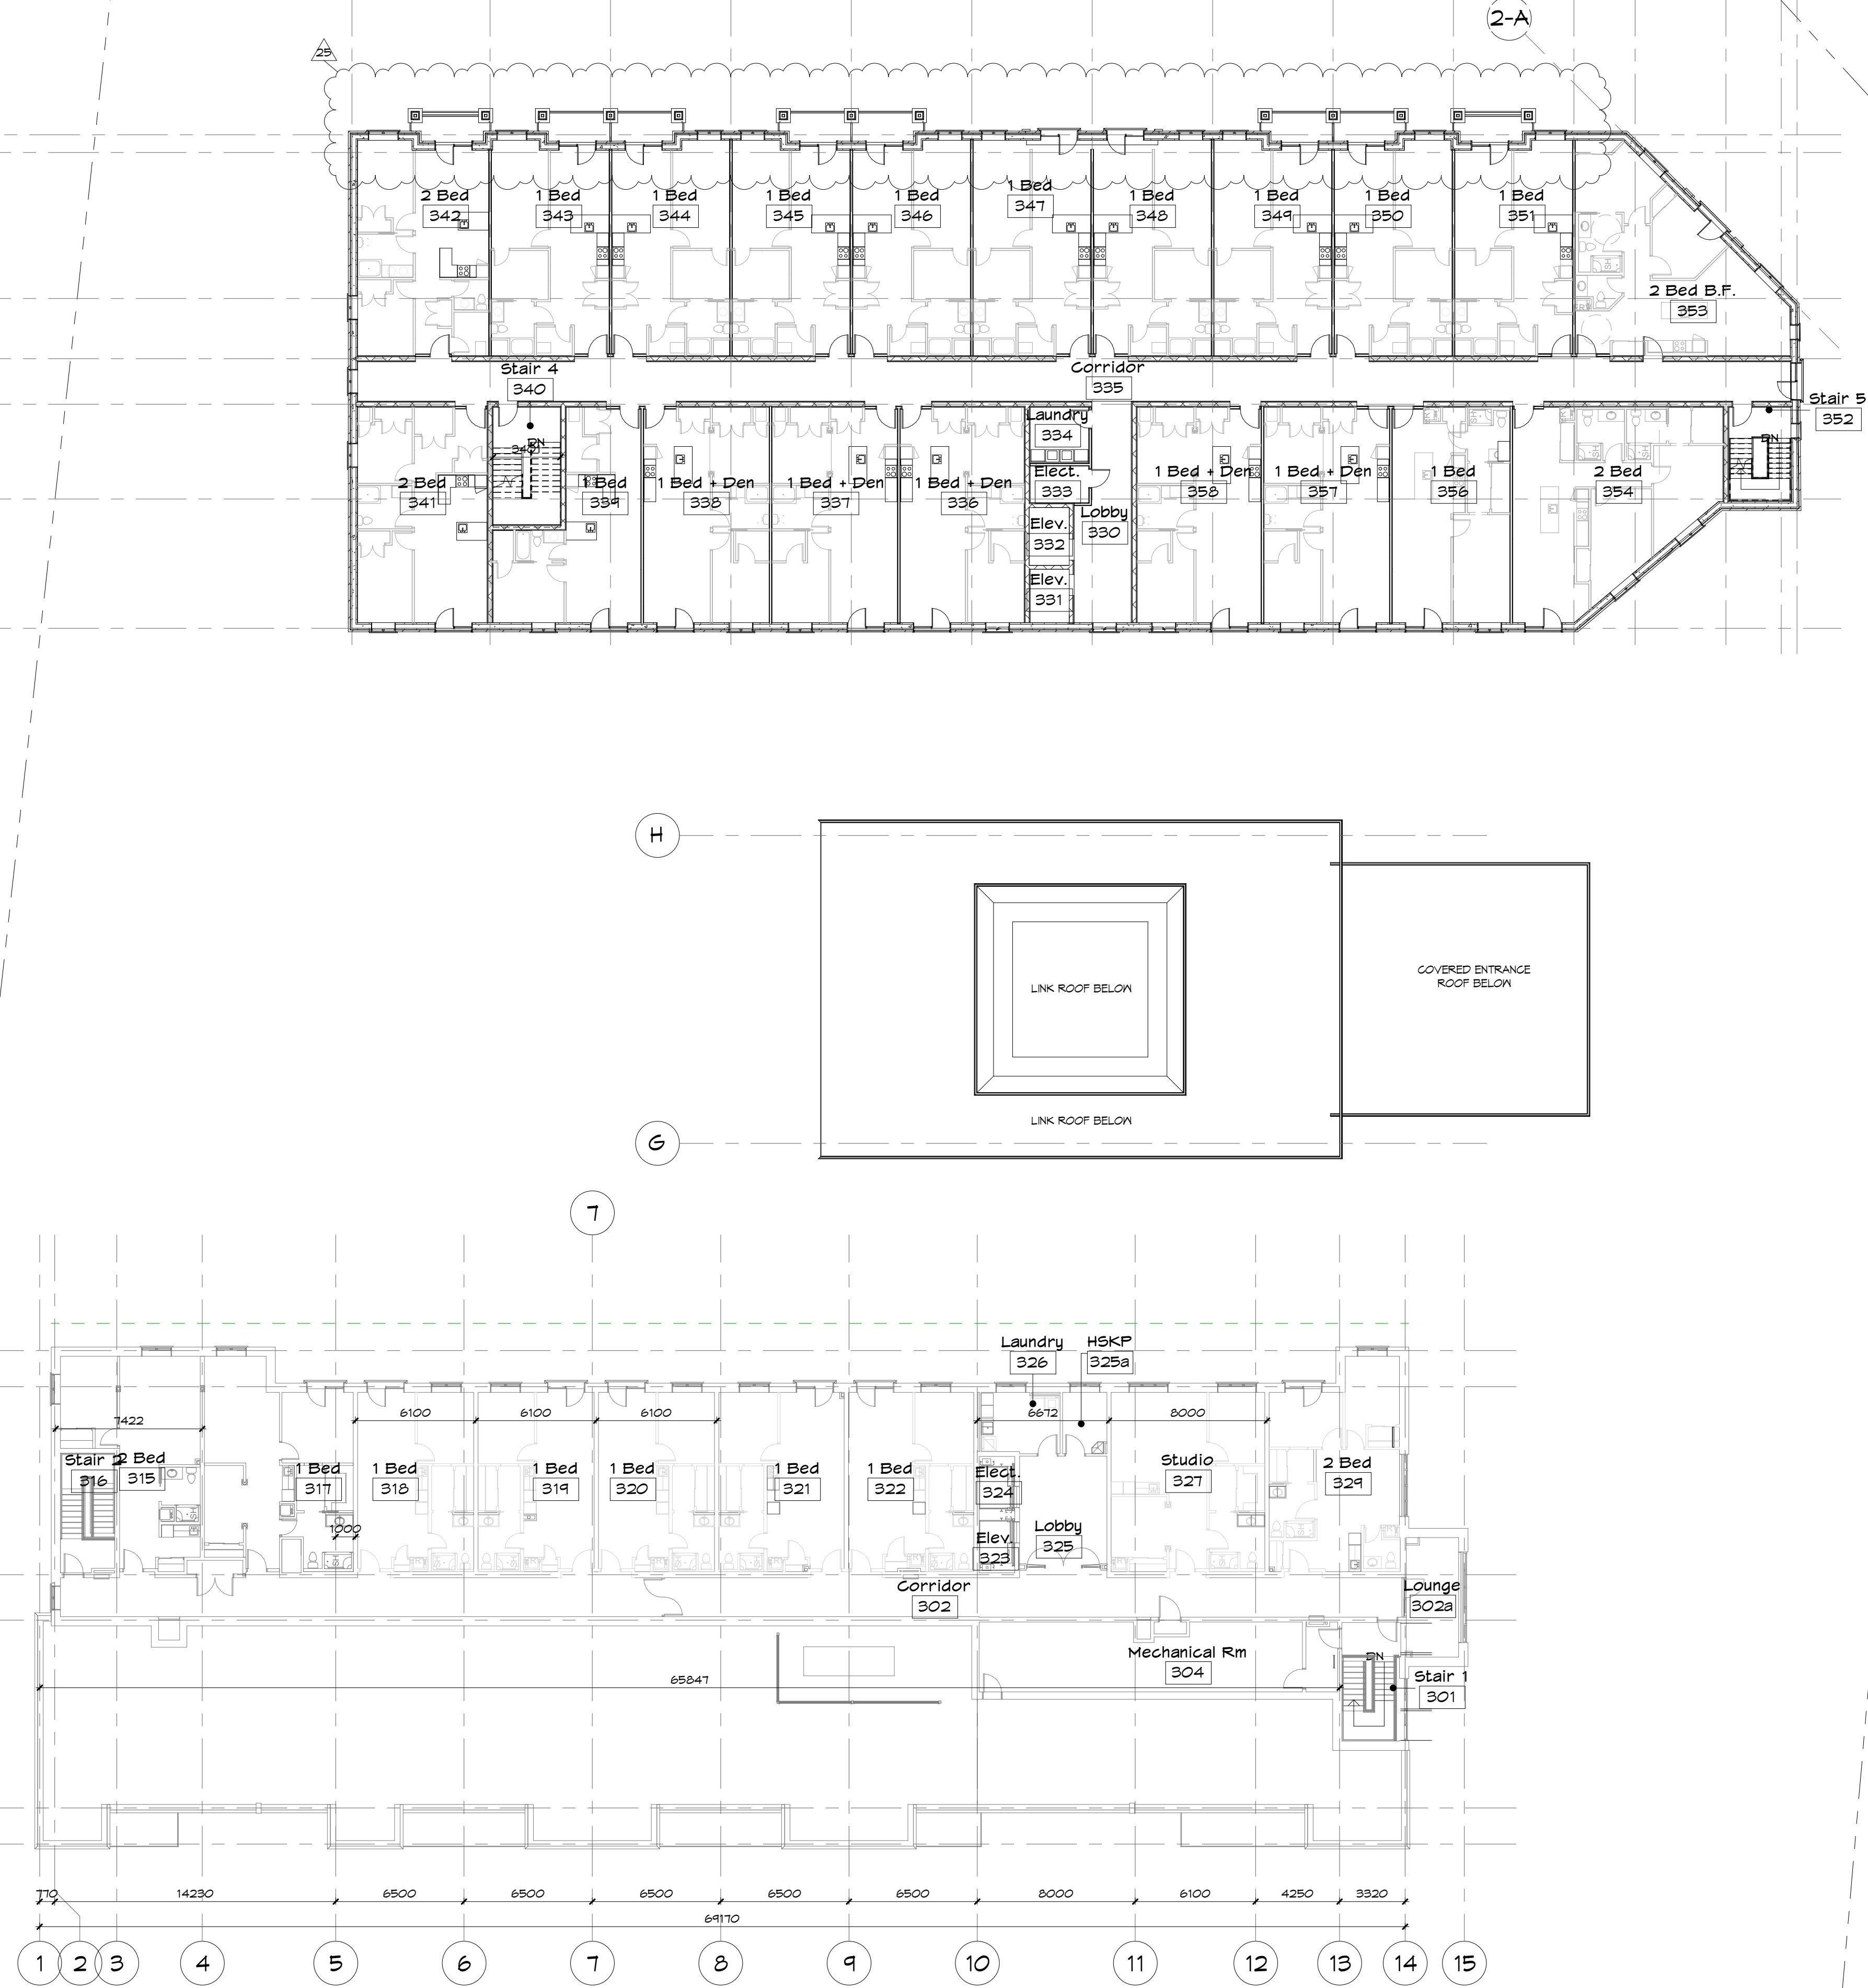

1 OOS Level 3
A403 1 : 200

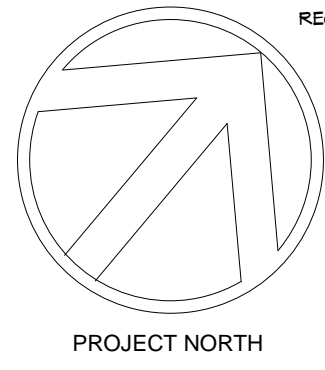

REGISTERED PLAN: CON 1 SDS PT LOT 31
 FN: 13425-0182

Sifton

SIFTON PROPERTIES LIMITED
 124 RIVERBEND ROAD, SUITE 300
 LONDON, ON N6K 0S2

T. 514-434-1000
 F. 514-434-1004

Fryett Turner
 ARCHITECTS INC

THE CONTRACTOR SHALL VERIFY ALL DIMENSIONS IN THIS DRAWING AND REPORT ANY DISCREPANCIES TO THE ARCHITECT PRIOR TO THE COMMENCEMENT OF THE WORK. UNDER NO CIRCUMSTANCES SHALL THE CONTRACTOR PROCEED IN UNCERTAINTY.

ALL DIMENSIONS AND SPECIFICATIONS PREPARED BY THE ARCHITECT SHALL BE TAKEN FROM THE DRAWING DEVICE AND ARE TO BE RETURNED AT HIS REQUEST. DO NOT SCALE DRAWINGS.

© COPYRIGHT
 115 Metcalfe Street, Suite 50
 Toronto, Ontario M5E 1B3
 www.fryettturner.ca

SEAL

Erinview Redevelopment - Retirement Residence SP19-108
 2132 Dundas St. W., Mississauga, ON
 2630 Fifth Line West, Mississauga, ON

3rd Floor Plan

STATUS	CONSTR.
PROJECT #	15055
DATE	02/17/01 PK
DRAWN	JEFF. TT. DL
SCALE	1 : 200
DATE DWN	20150817
ISSUED	20200806

25	OPA/ZBA/GPA RESUBMISSION	20190804
14	RE-ISSUED FOR OPA/ZBA	20180706
1	ISSUED FOR URBAN DESIGN BRIEF	20161025
REVISIONS		DATE

A403.