
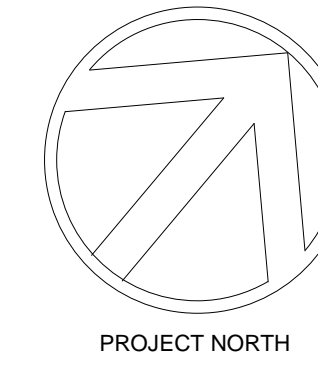


2020-11-16 10:49:34 AM

1 005 Level 5 - Roof Level
A405 1 : 200

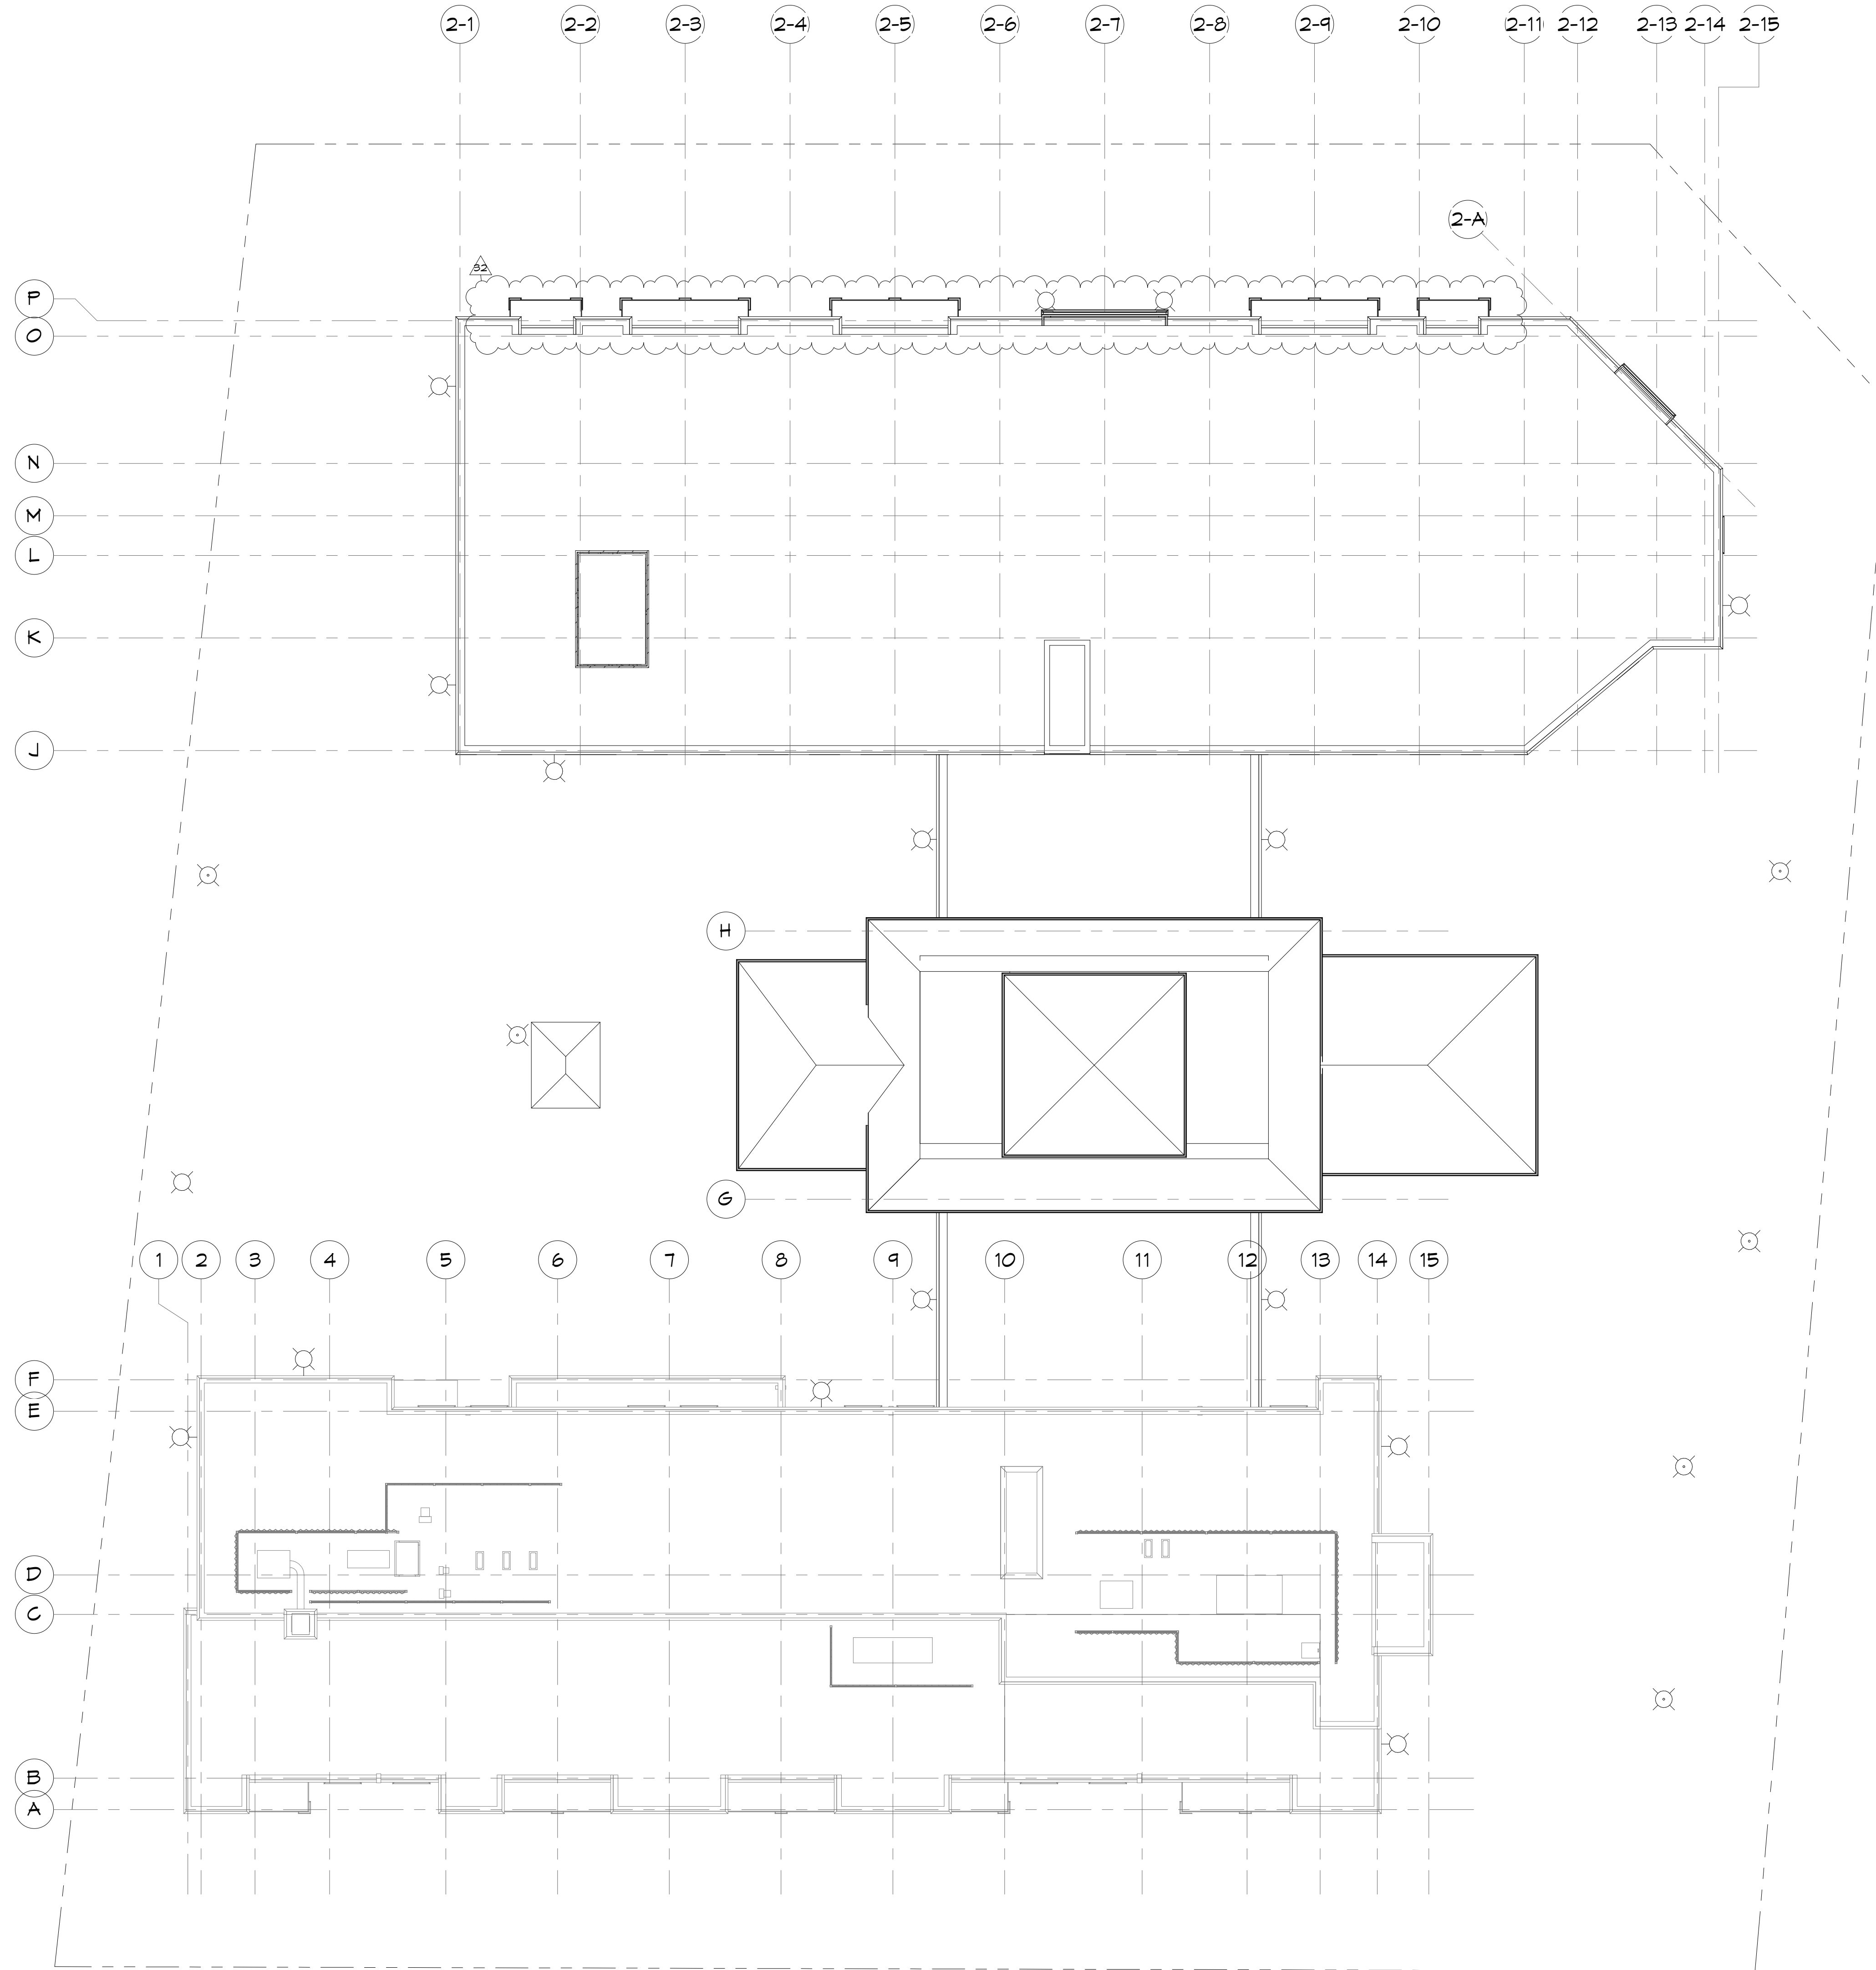

PROJECT NORTH

REGISTERED PLAN: CON 1 SDS FT LOT 31
 FIN: 13425-0182

Sifton

SIFTON PROPERTIES LIMITED
 12th RIVERBEND ROAD, SUITE 500
 LONDON, ON N6K 0S2

T. 514-434-1000
 F. 514-434-1004

Fryett Turner
 ARCHITECTS INC

115 Metcalfe Street
 Toronto, ON M5H 1S7
 www.fryettturner.ca

Telephone: (519) 846-2201
 Fax: (519) 846-0343

THE CONTRACTOR SHALL VERIFY ALL DIMENSIONS IN THIS DRAWING AND REPORT ANY DISCREPANCIES TO THE ARCHITECT PRIOR TO THE COMMENCEMENT OF THE WORK. UNDER NO CIRCUMSTANCES SHALL THE CONTRACTOR PROCEED IN UNCERTAINTY.
 ALL DIMENSIONS AND SPECIFICATIONS PREPARED BY THE ARCHITECT SHALL BE IN ACCORDANCE WITH THE DRAWING DEVICE AND ARE TO BE RETURNED AT HIS REQUEST.
 DO NOT SCALE DRAWINGS.
 © COPYRIGHT

SEAL

Erinview Redevelopment - Retirement Residence SP19-108
 2132 Dundas St. W., Mississauga ON
 2630 Fifth Line West, Mississauga, ON

Roof Plan

STATUS	CONSET.
PROJECT #	15055
DZ FILE NO.	02.17/01 PQ
DRAWN	SV
SCALE	1 : 200
DATE DWN	20160901
ISSUED	20200806

32 SPA RESUBMITTAL COMMENTS REVISIONS
 20201111 DATE

A405.