


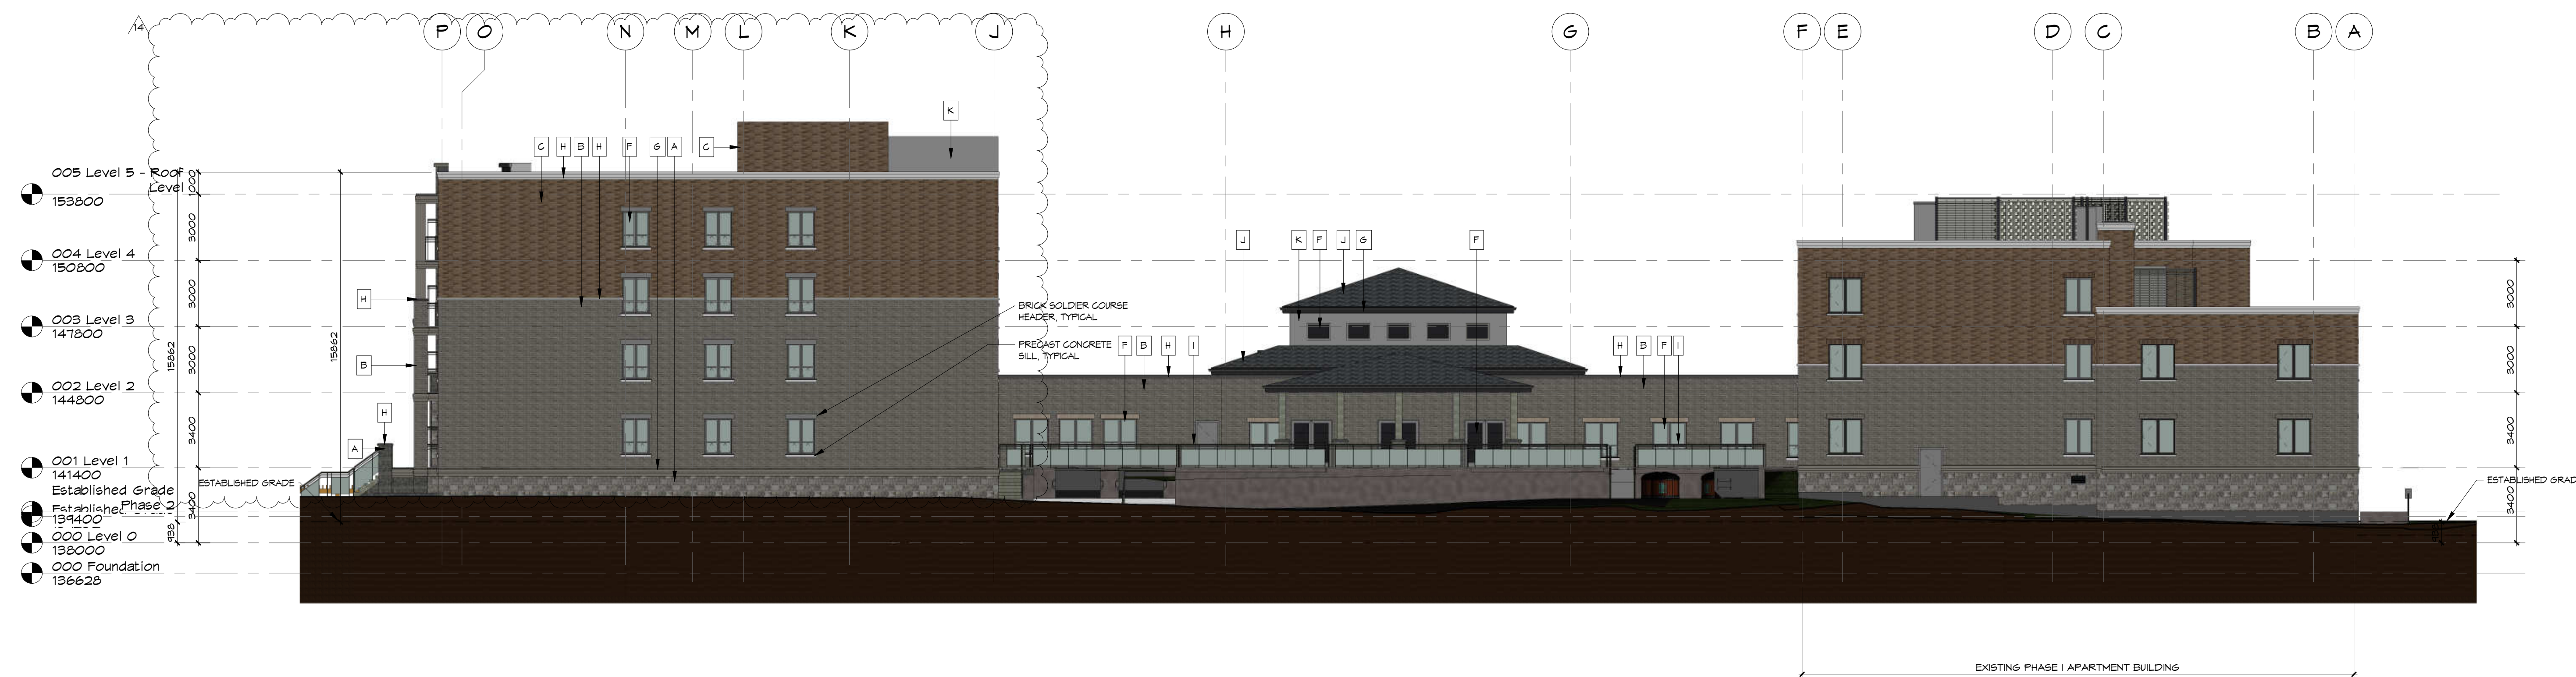

1 East  
 A301, 1:150



2 West  
 A301, 1:150

THE CONTRACTOR SHALL VERIFY ALL DIMENSIONS IN THIS DRAWING AND REPORT TO THE ARCHITECT PRIOR TO THE COMMENCEMENT OF THE WORK. UNDER NO CIRCUMSTANCES SHALL THE CONTRACTOR PROCEED IN UNCERTAINTY.  
 ALL DIMENSIONS AND SPECIFICATIONS PREPARED BY THE ARCHITECT SHALL BE RETAINED AT HIS RESIDENCE AND SHALL BE AVAILABLE TO THE CONTRACTOR FOR REVIEW AND USE TO BE RETURNED AT HIS RESIDENCE.  
 DO NOT SCALE DRAWINGS  
 © COPYRIGHT  
 115 Metcalfe Street  
 Toronto, ON M5G 1S7  
 www.fryettturner.ca

SEAL

**Erinview Redevelopment - Retirement Residence SP19-108**  
 2132 Dundas St. W., Mississauga, ON  
 2630 Fifth Line West, Mississauga, ON  
**Building Elevations**

STATUS	CONSTR.
PROJECT #	15055
DZ FILE NO.	02 17/01 M2
DRAWN	JEFF. SV
SCALE	As Indicated
DATE DWN	20150904
ISSUED	20200806

25 OPA/ZBA/SPA RESUBMISSION 20190804  
 14 RE-ISSUED FOR OPA/ZBA 20180706  
 REVISIONS DATE